


**DO NOT SCALE**  
**NOTES**

**GENERAL NOTES**  
a. THE TOPOGRAPHICAL SURVEY IS BASED ON INFORMATION PRODUCED BY HAYCOCK & TODD, JOB NO. 5947, FILE 5947-10 BARNLEY WEST DWG DATED MAY 2019. THE INFORMATION USED IN PREPARATION OF THIS AND ALL OTHERS FORS CONTRACTING DESIGN AND DRAWINGS IS NOT WARRANTED. IT SHALL BE THE RESPONSIBILITY OF THE CONTRACTOR TO VERIFY ALL SURVEY INFORMATION PROVIDED AND REPORT ANY ANOMALIES TO FORE CONSULTING.

**DESIGN NOTES**  
1. ALL DESIGN AND WORKS TO COMPLY WITH CURRENT VERSION OF THE FOLLOWING DOCUMENTS:  
- DESIGN MANUAL FOR ROADS AND BRIDGES (DMRB);  
- SPECIFICATION FOR HIGHWAY WORKS (SHW);  
- MANUAL FOR STREETS (MFS); AND  
- BARNLEY METROPOLITAN BOROUGH COUNCIL (BMB) DESIGN GUIDE AND SPECIFICATION.

**KEY**  
— EXISTING MAJOR CONTOUR AT 0.25m  
— EXISTING MINOR CONTOUR AT 0.05m  
— PROPOSED MAJOR CONTOUR AT 0.25m  
— PROPOSED MINOR CONTOUR AT 0.05m

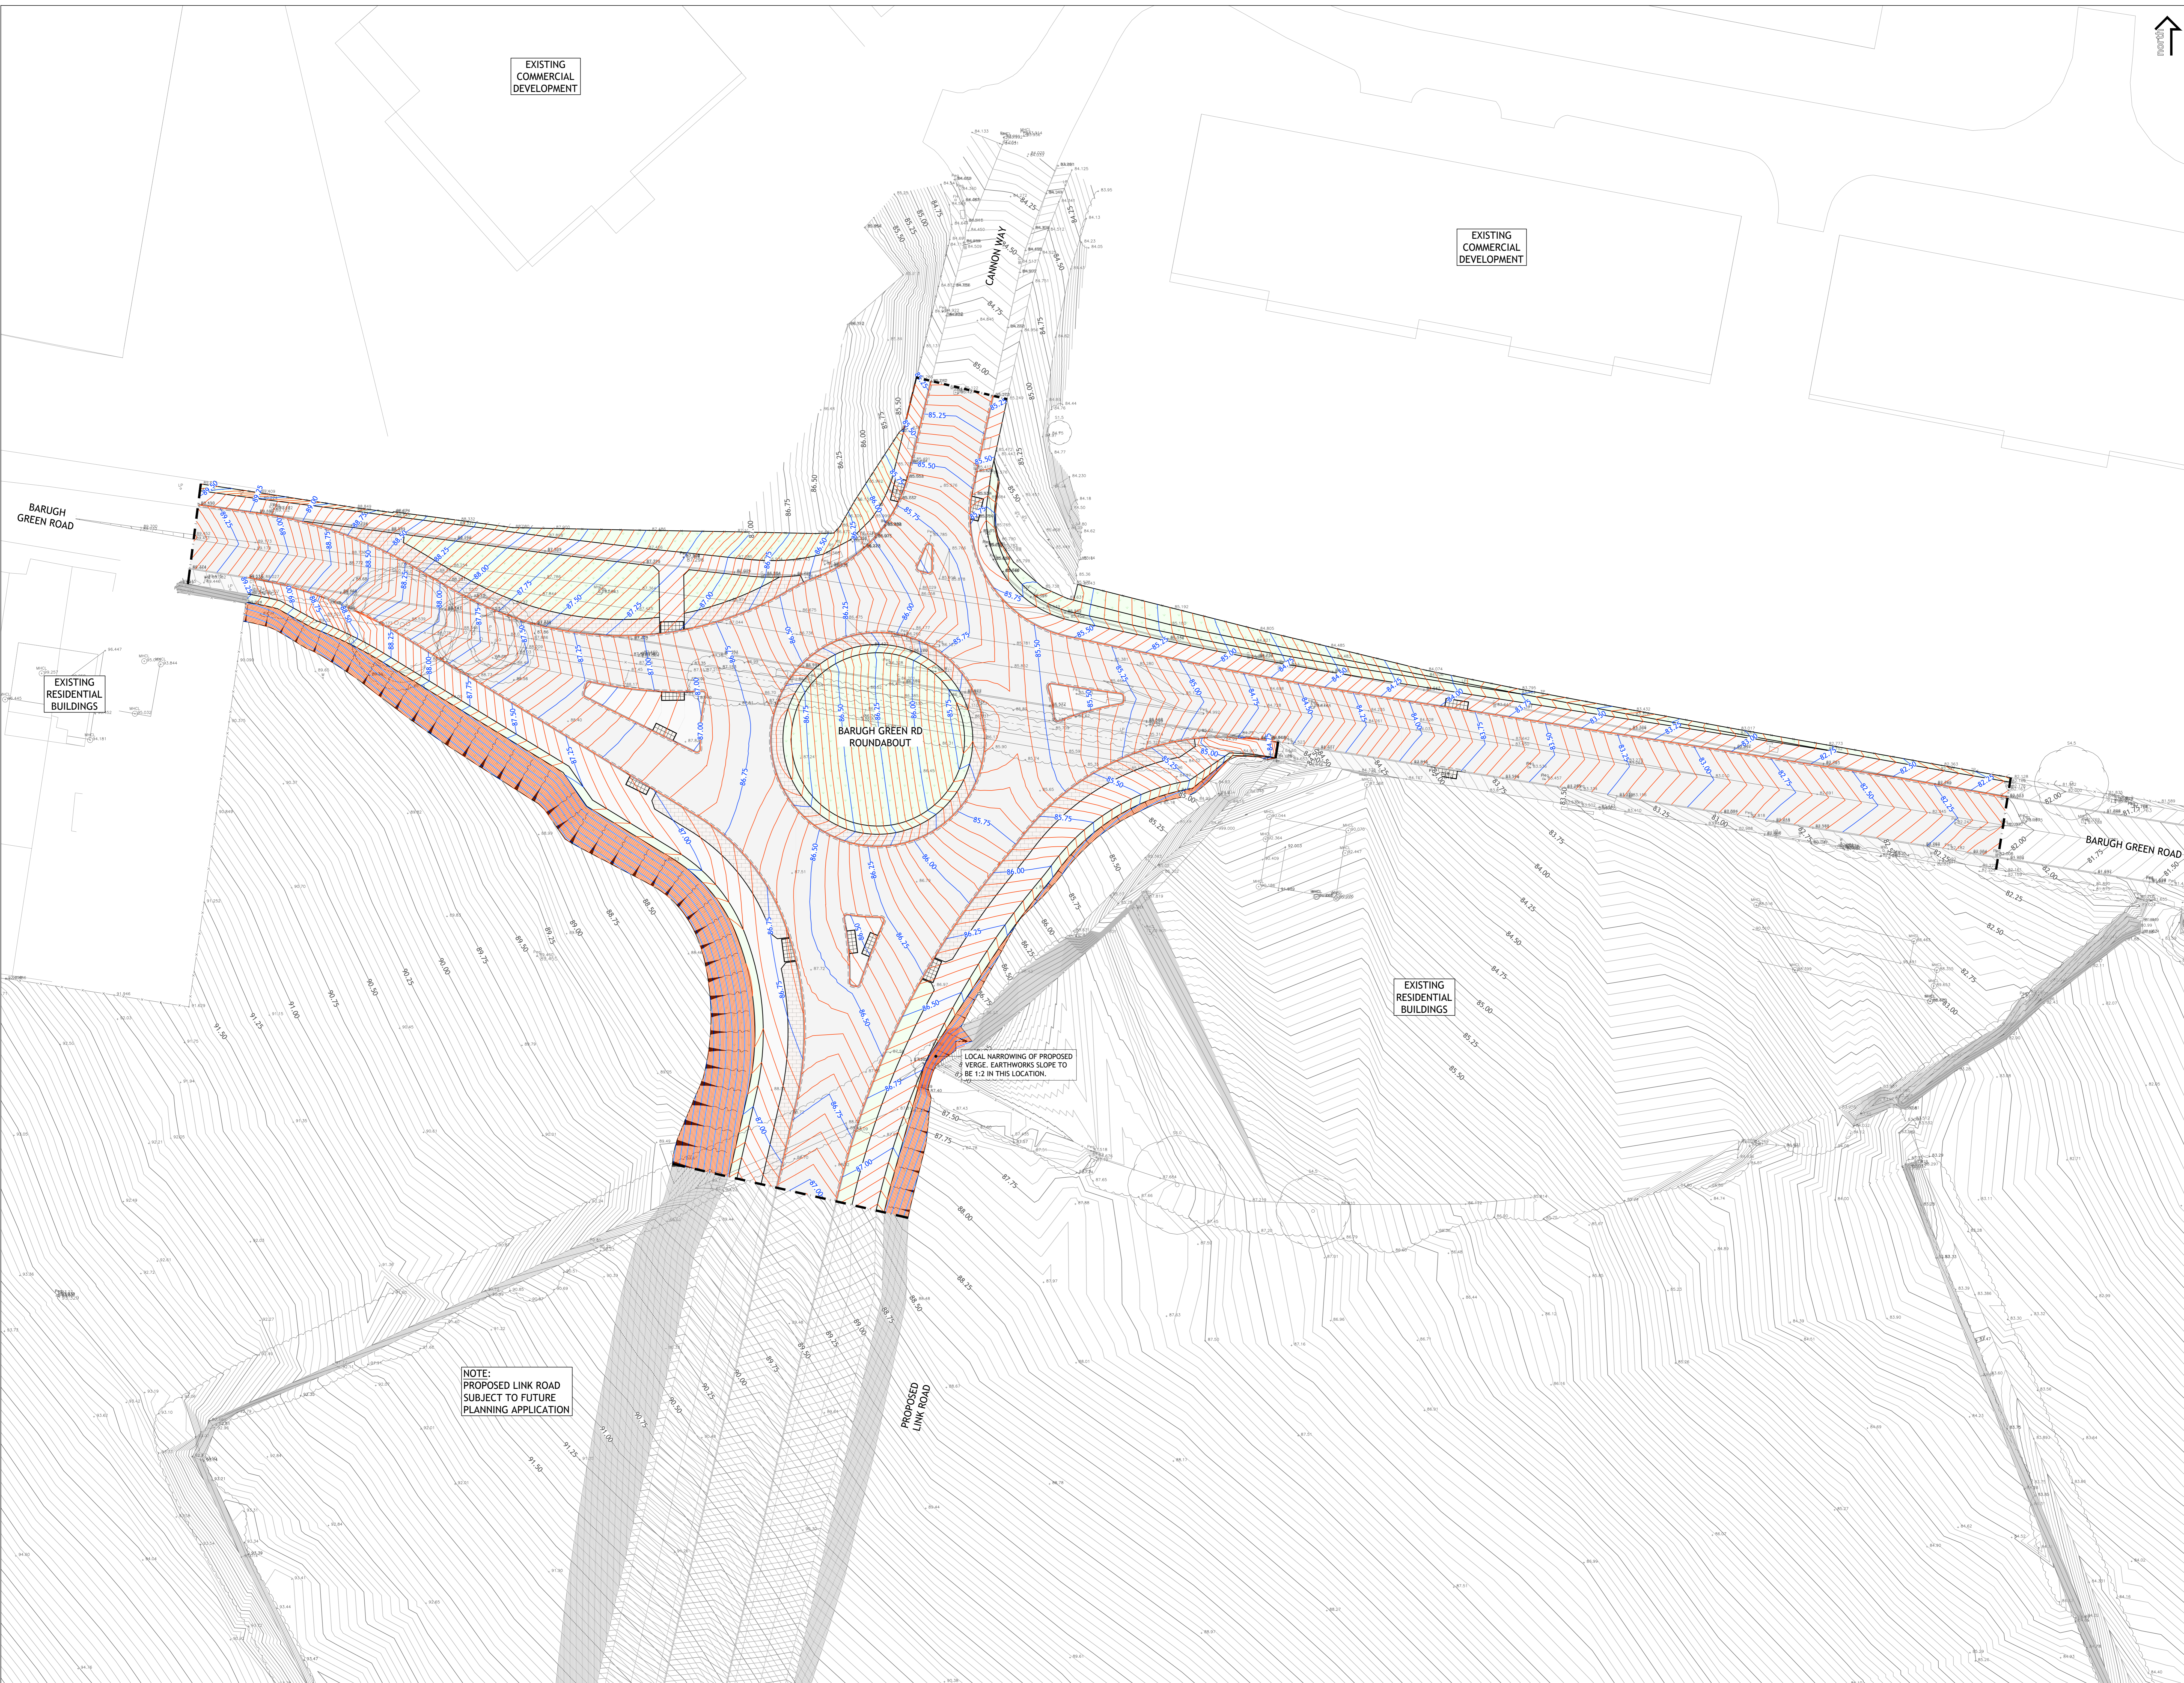

EXISTING  
COMMERCIAL  
DEVELOPMENT

EXISTING  
COMMERCIAL  
DEVELOPMENT

BARUGH  
GREEN ROAD

EXISTING  
RESIDENTIAL  
BUILDINGS

BARUGH GREEN RD  
ROUNDBOUT

BARUGH GREEN ROAD

EXISTING  
RESIDENTIAL  
BUILDINGS

PROPOSED  
LINK ROAD

NOTE:  
PROPOSED LINK ROAD  
SUBJECT TO FUTURE  
PLANNING APPLICATION

LOCAL NARROWING OF PROPOSED  
VERGE. EARTHWORKS SLOPE TO  
BE 1:2 IN THIS LOCATION.

C	CHANGES FOLLOWING COMMENTS	22.11.21	ML
B	CHANGES FOLLOWING COMMENTS	30.11.20	ML
A	CHANGES FOLLOWING COMMENTS	03.12.19	ML
REV	DESCRIPTION	DATE	BY

Client:  
**STRATA STERLING BARNLEY WEST LTD**  
Project:  
**BARNLEY WEST  
BARUGH GREEN ROAD ROUNDBOUT**

Drawing Title:  
**CONTOUR PLAN**

**PRELIMINARY**

Fore Consulting Limited  
2nd Floor, Queens House  
14 Wellington Street  
Leeds  
LS1 2JQ  
0113 246024  
enquiries@foreconsulting.co.uk  
www.foreconsulting.co.uk

ML: P1  
Date Issued: 02.04.2019  
Drawing Number: 1:250  
Revision: A0  
Drawing Title: 9014 A1-100-P-020  
Scale: C