


DO NOT SCALE


All dimensions in Millimetres
unless specified otherwise and
subject to verification on site

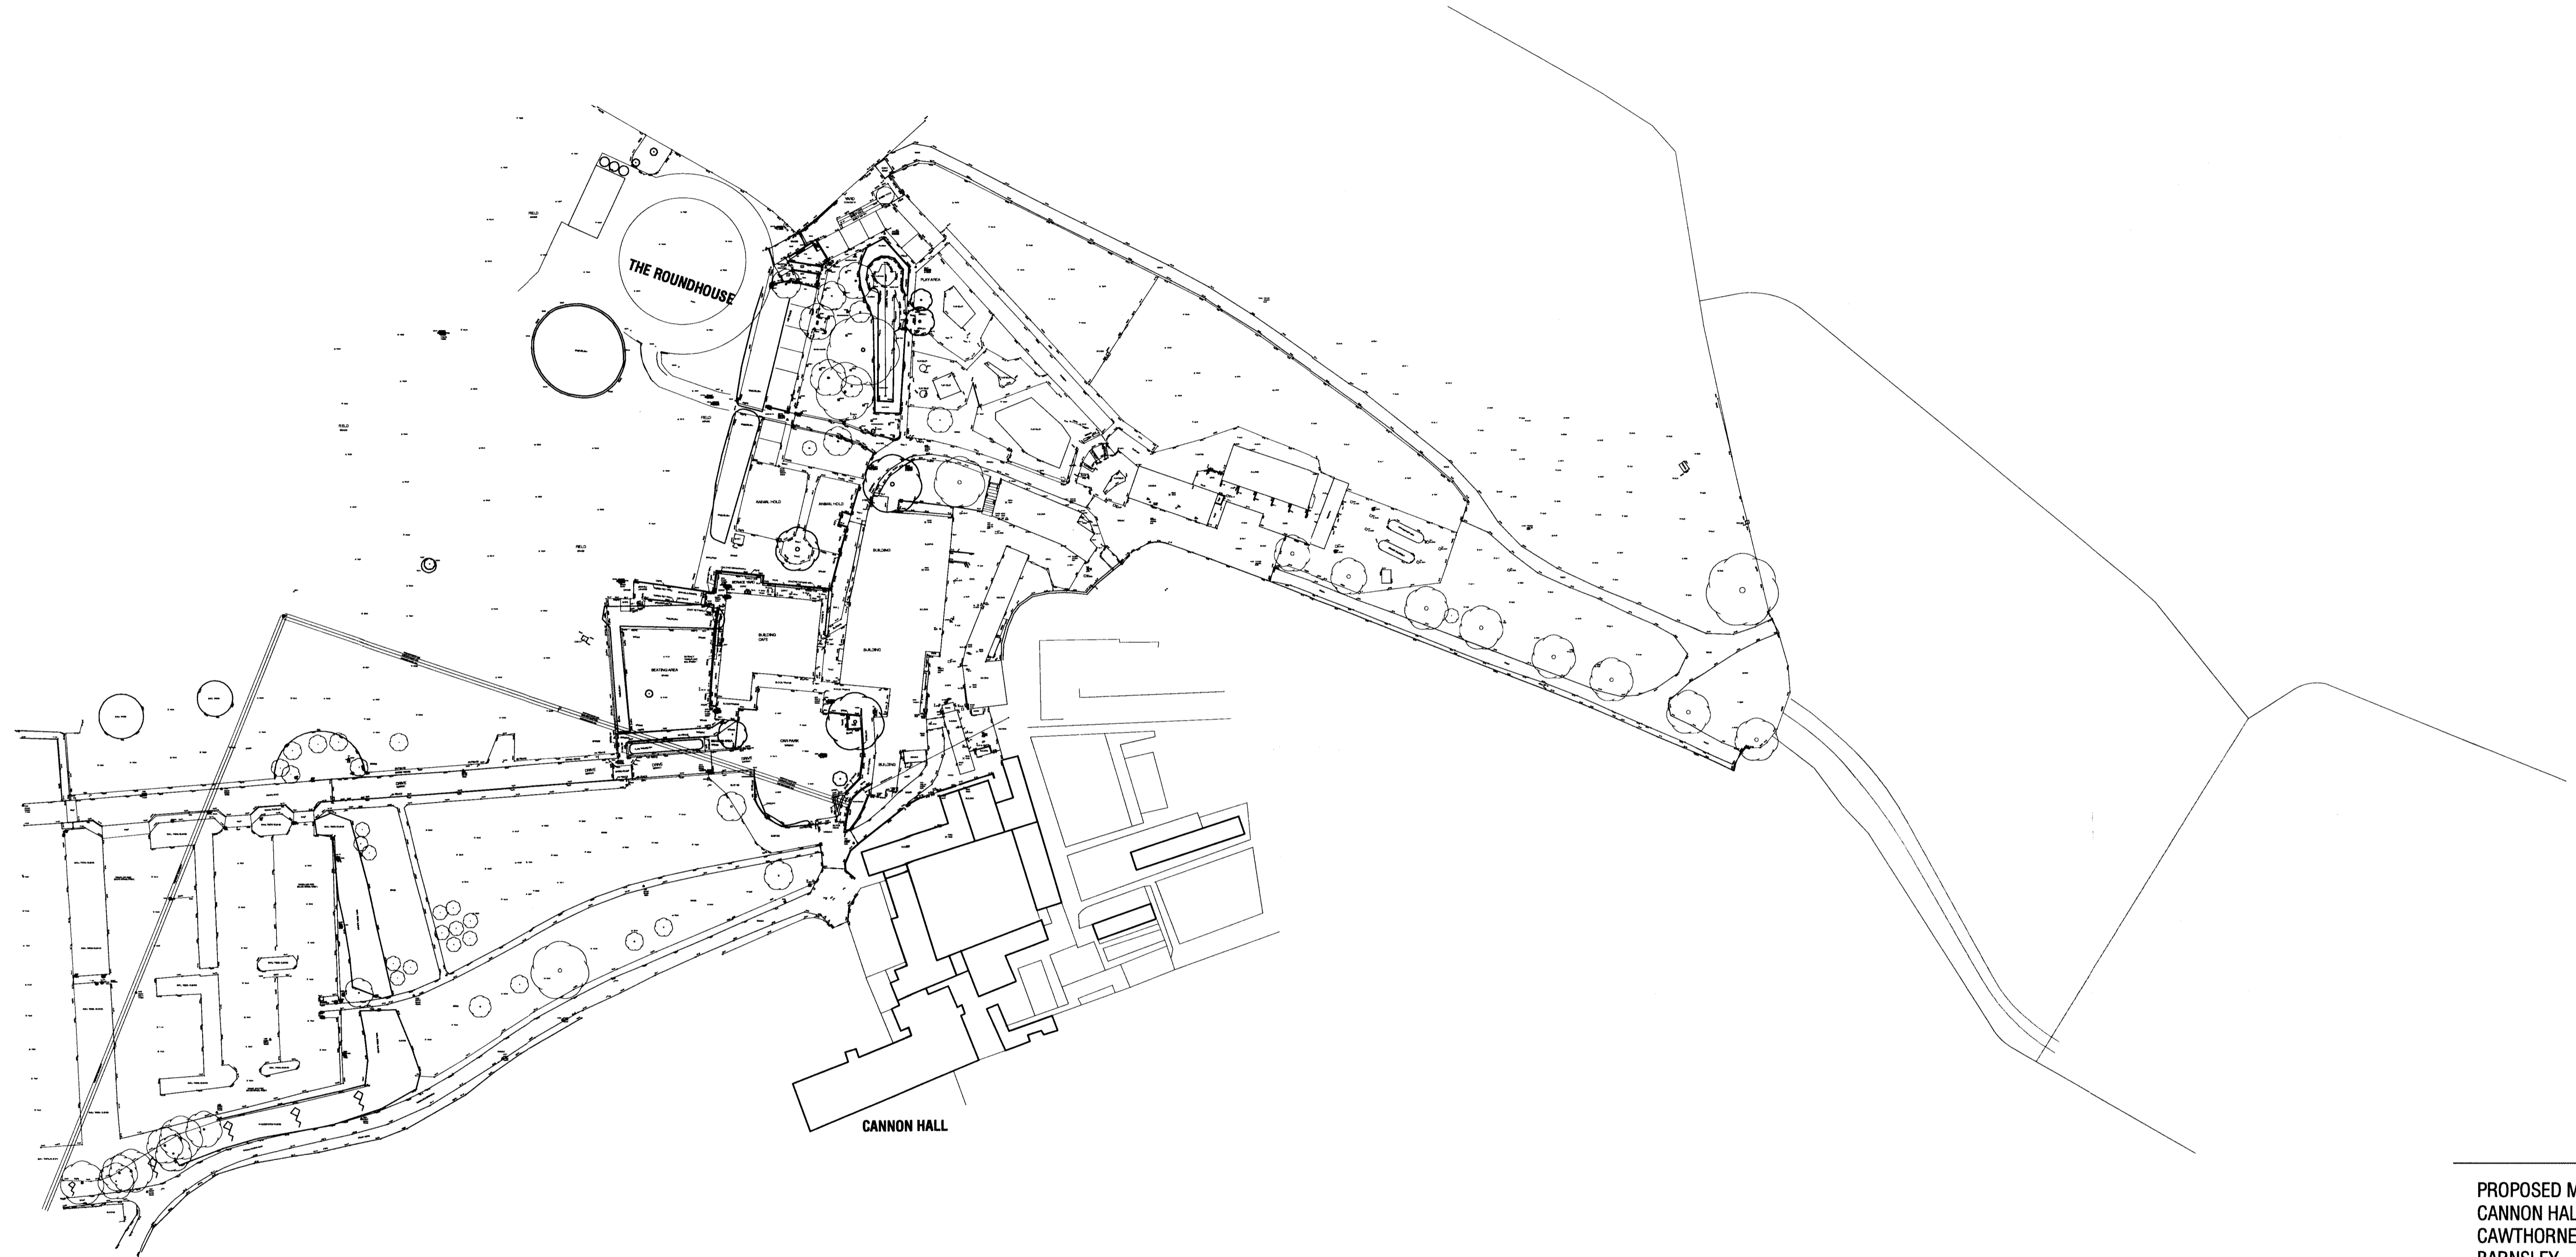

PROPOSED MASTERPLAN
CANNON HALL FARM
CAWTHORNE
BARNSELY

PLANNING

TOPOGRAPHICAL SITE SURVEY

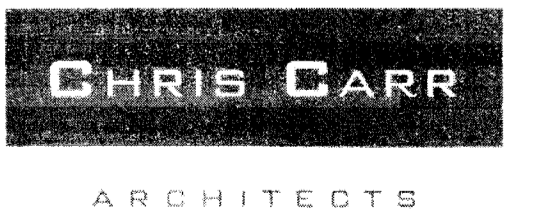

Orchard Farm, Goathland,
Whitby, YO22 5JX
Tel: (01947) 896051 Fax: (01947) 896001
email: chris@cca-arch.co.uk

Scale. 1:1000 @ A1 Drawn.

Date. OCTOBER 2011 Ref. No. 11.004

DWG. No. 007 Rev.

This drawing and the copyright is the Architects property and may be used or reproduced only by agreement. All Dimensions in Millimetres Unless specified otherwise and subject to verification on site.