
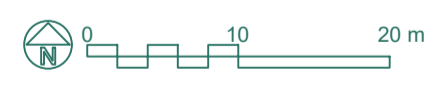


Key

- Application boundary
- 0.45m high knee rail fence
See detail: BD-250
- 1.8m high screen wall
see detail: BD-247
- 1.8m high pier and panel wall
see detail: BD-248
- 1.8m high screen fence
see detail: BD-249

Note: All boundary walls to be in same brick as associated house type

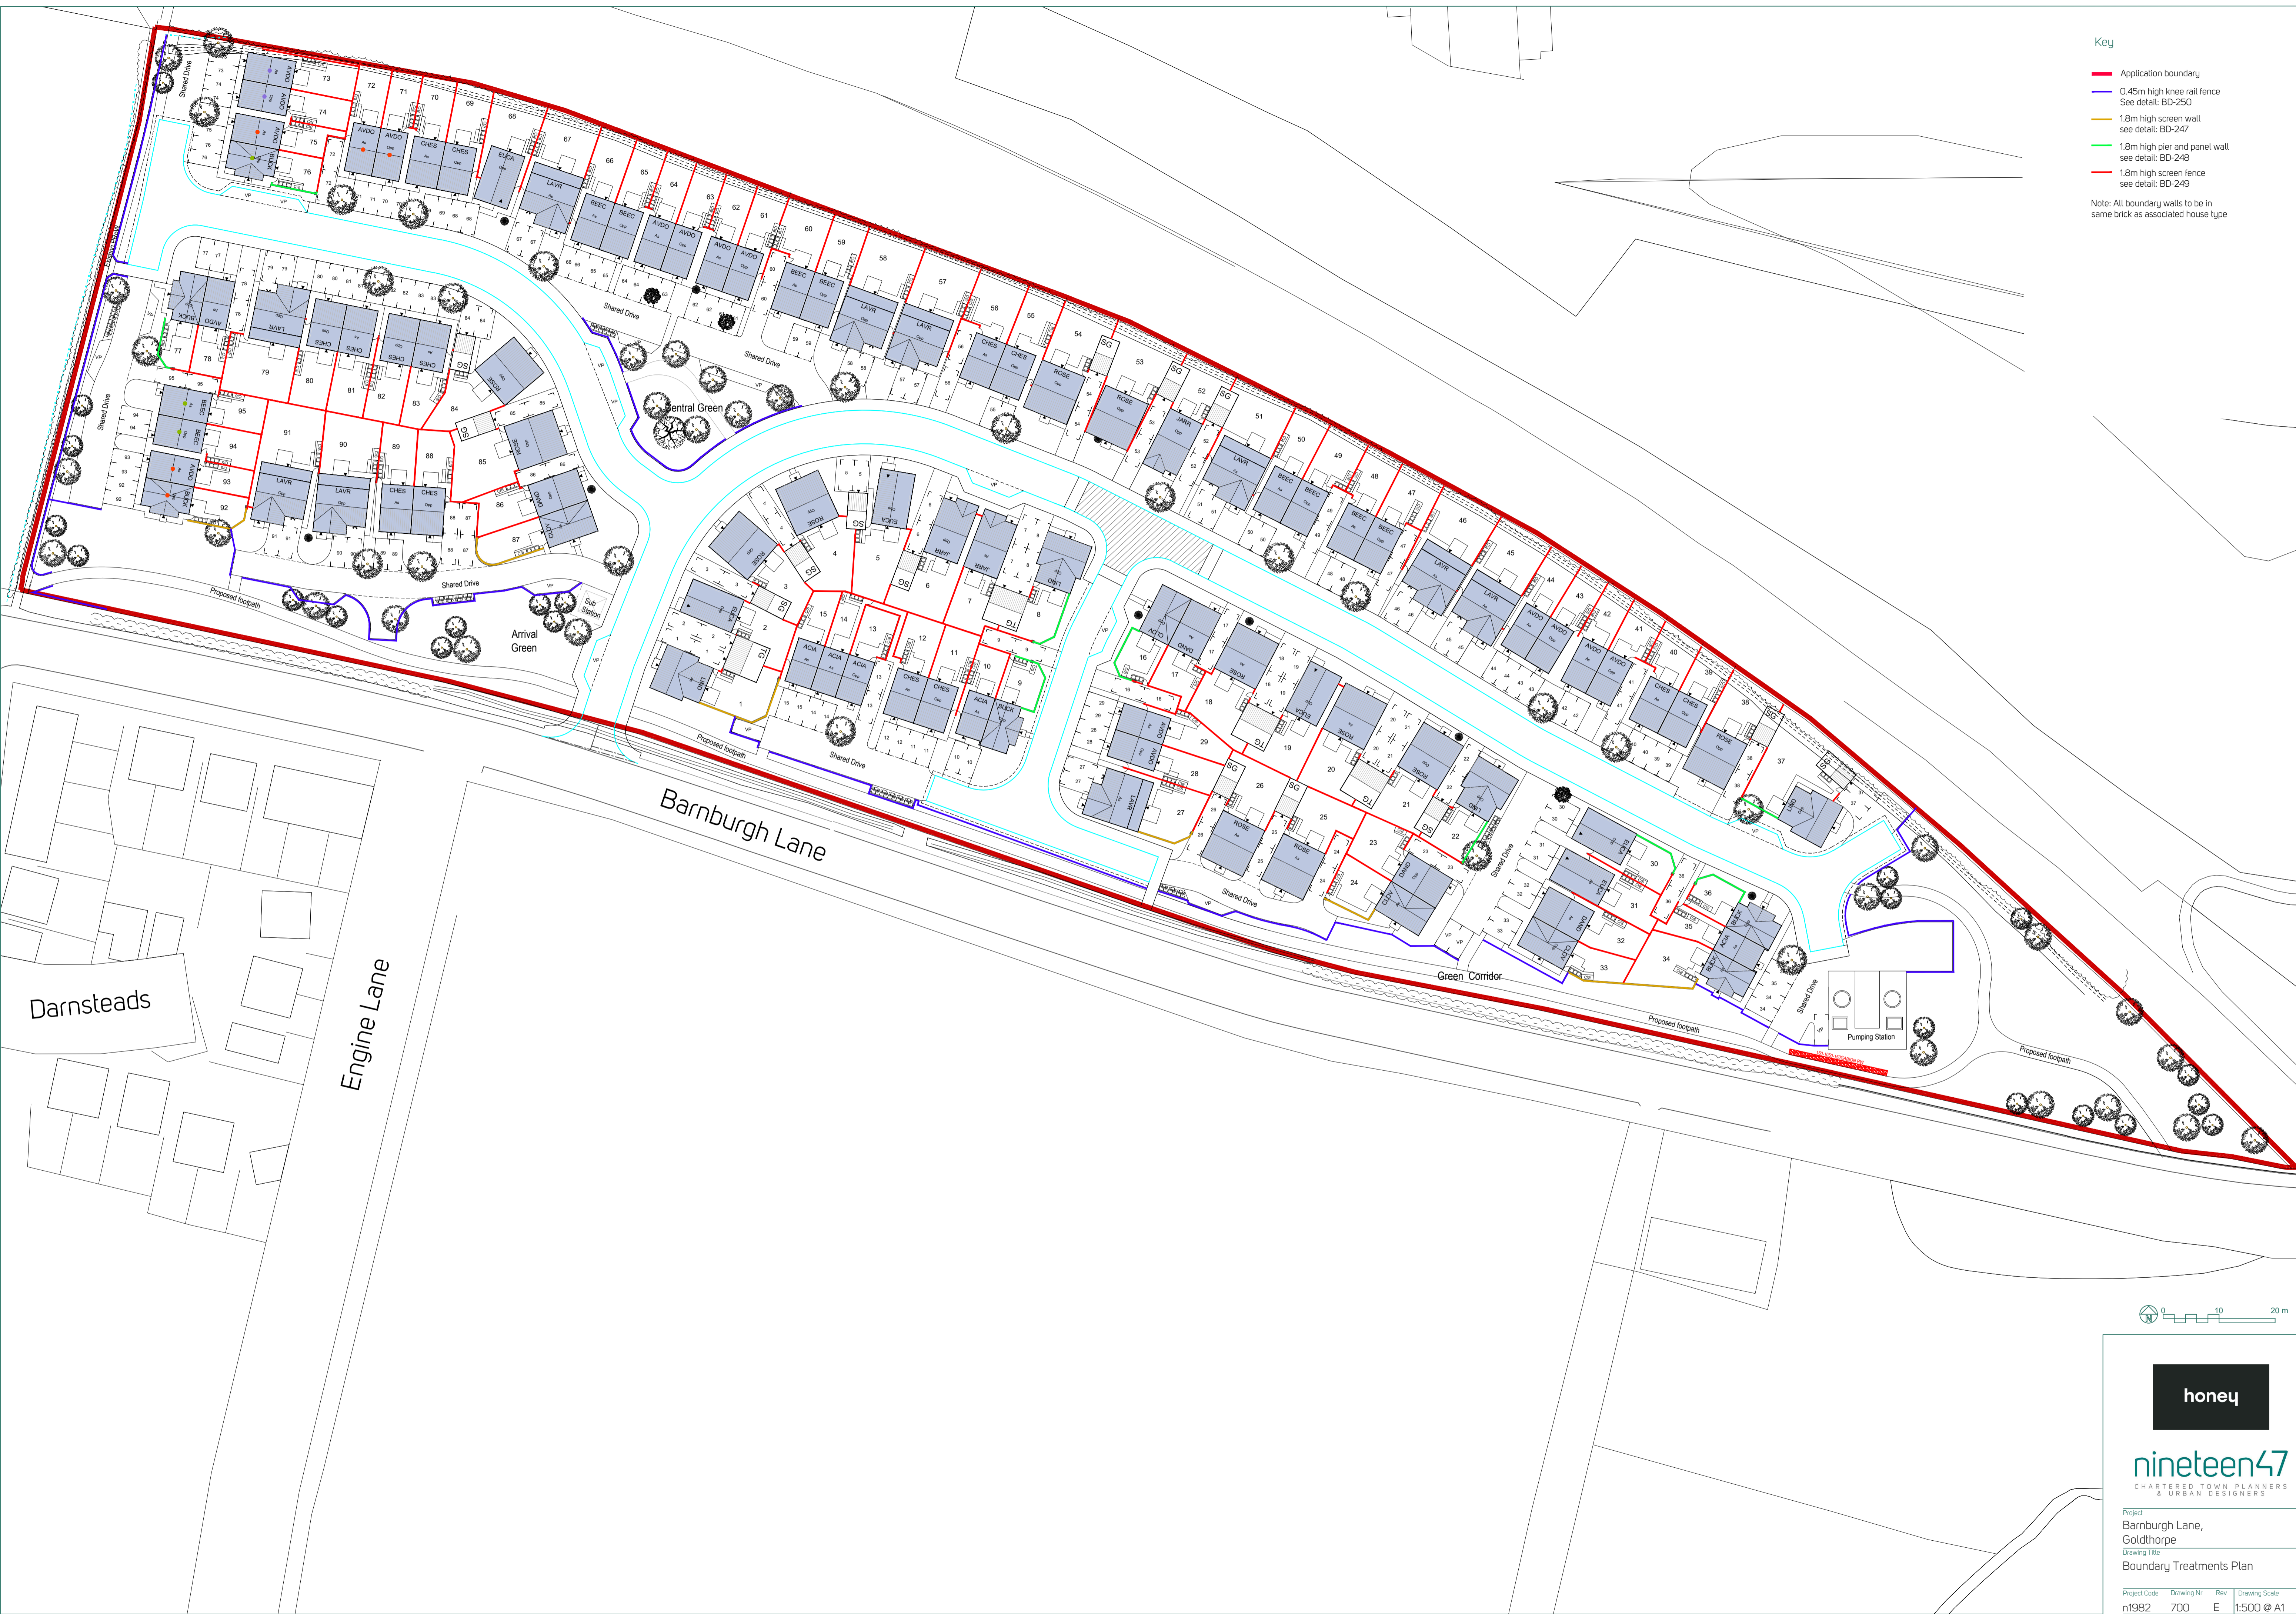

nineteen47
CHARTERED TOWN PLANNERS
& URBAN DESIGNERS

Project:
Barnburgh Lane,
Goldthorpe
Drawing Title:
Boundary Treatments Plan

Project Code	Drawing Nr	Rev	Drawing Scale
n1982	700	E	1:500 @ A1