


**Key**

- Application site boundary
- Proposed easements
- Existing vegetation to be retained
- Existing overhead pylon and associated tree planting offsets
- Soil
- Maintenance Fence & Gates
- LEAP and associated 20m offset (Design by Others)
- Gravel
- Litter Bin

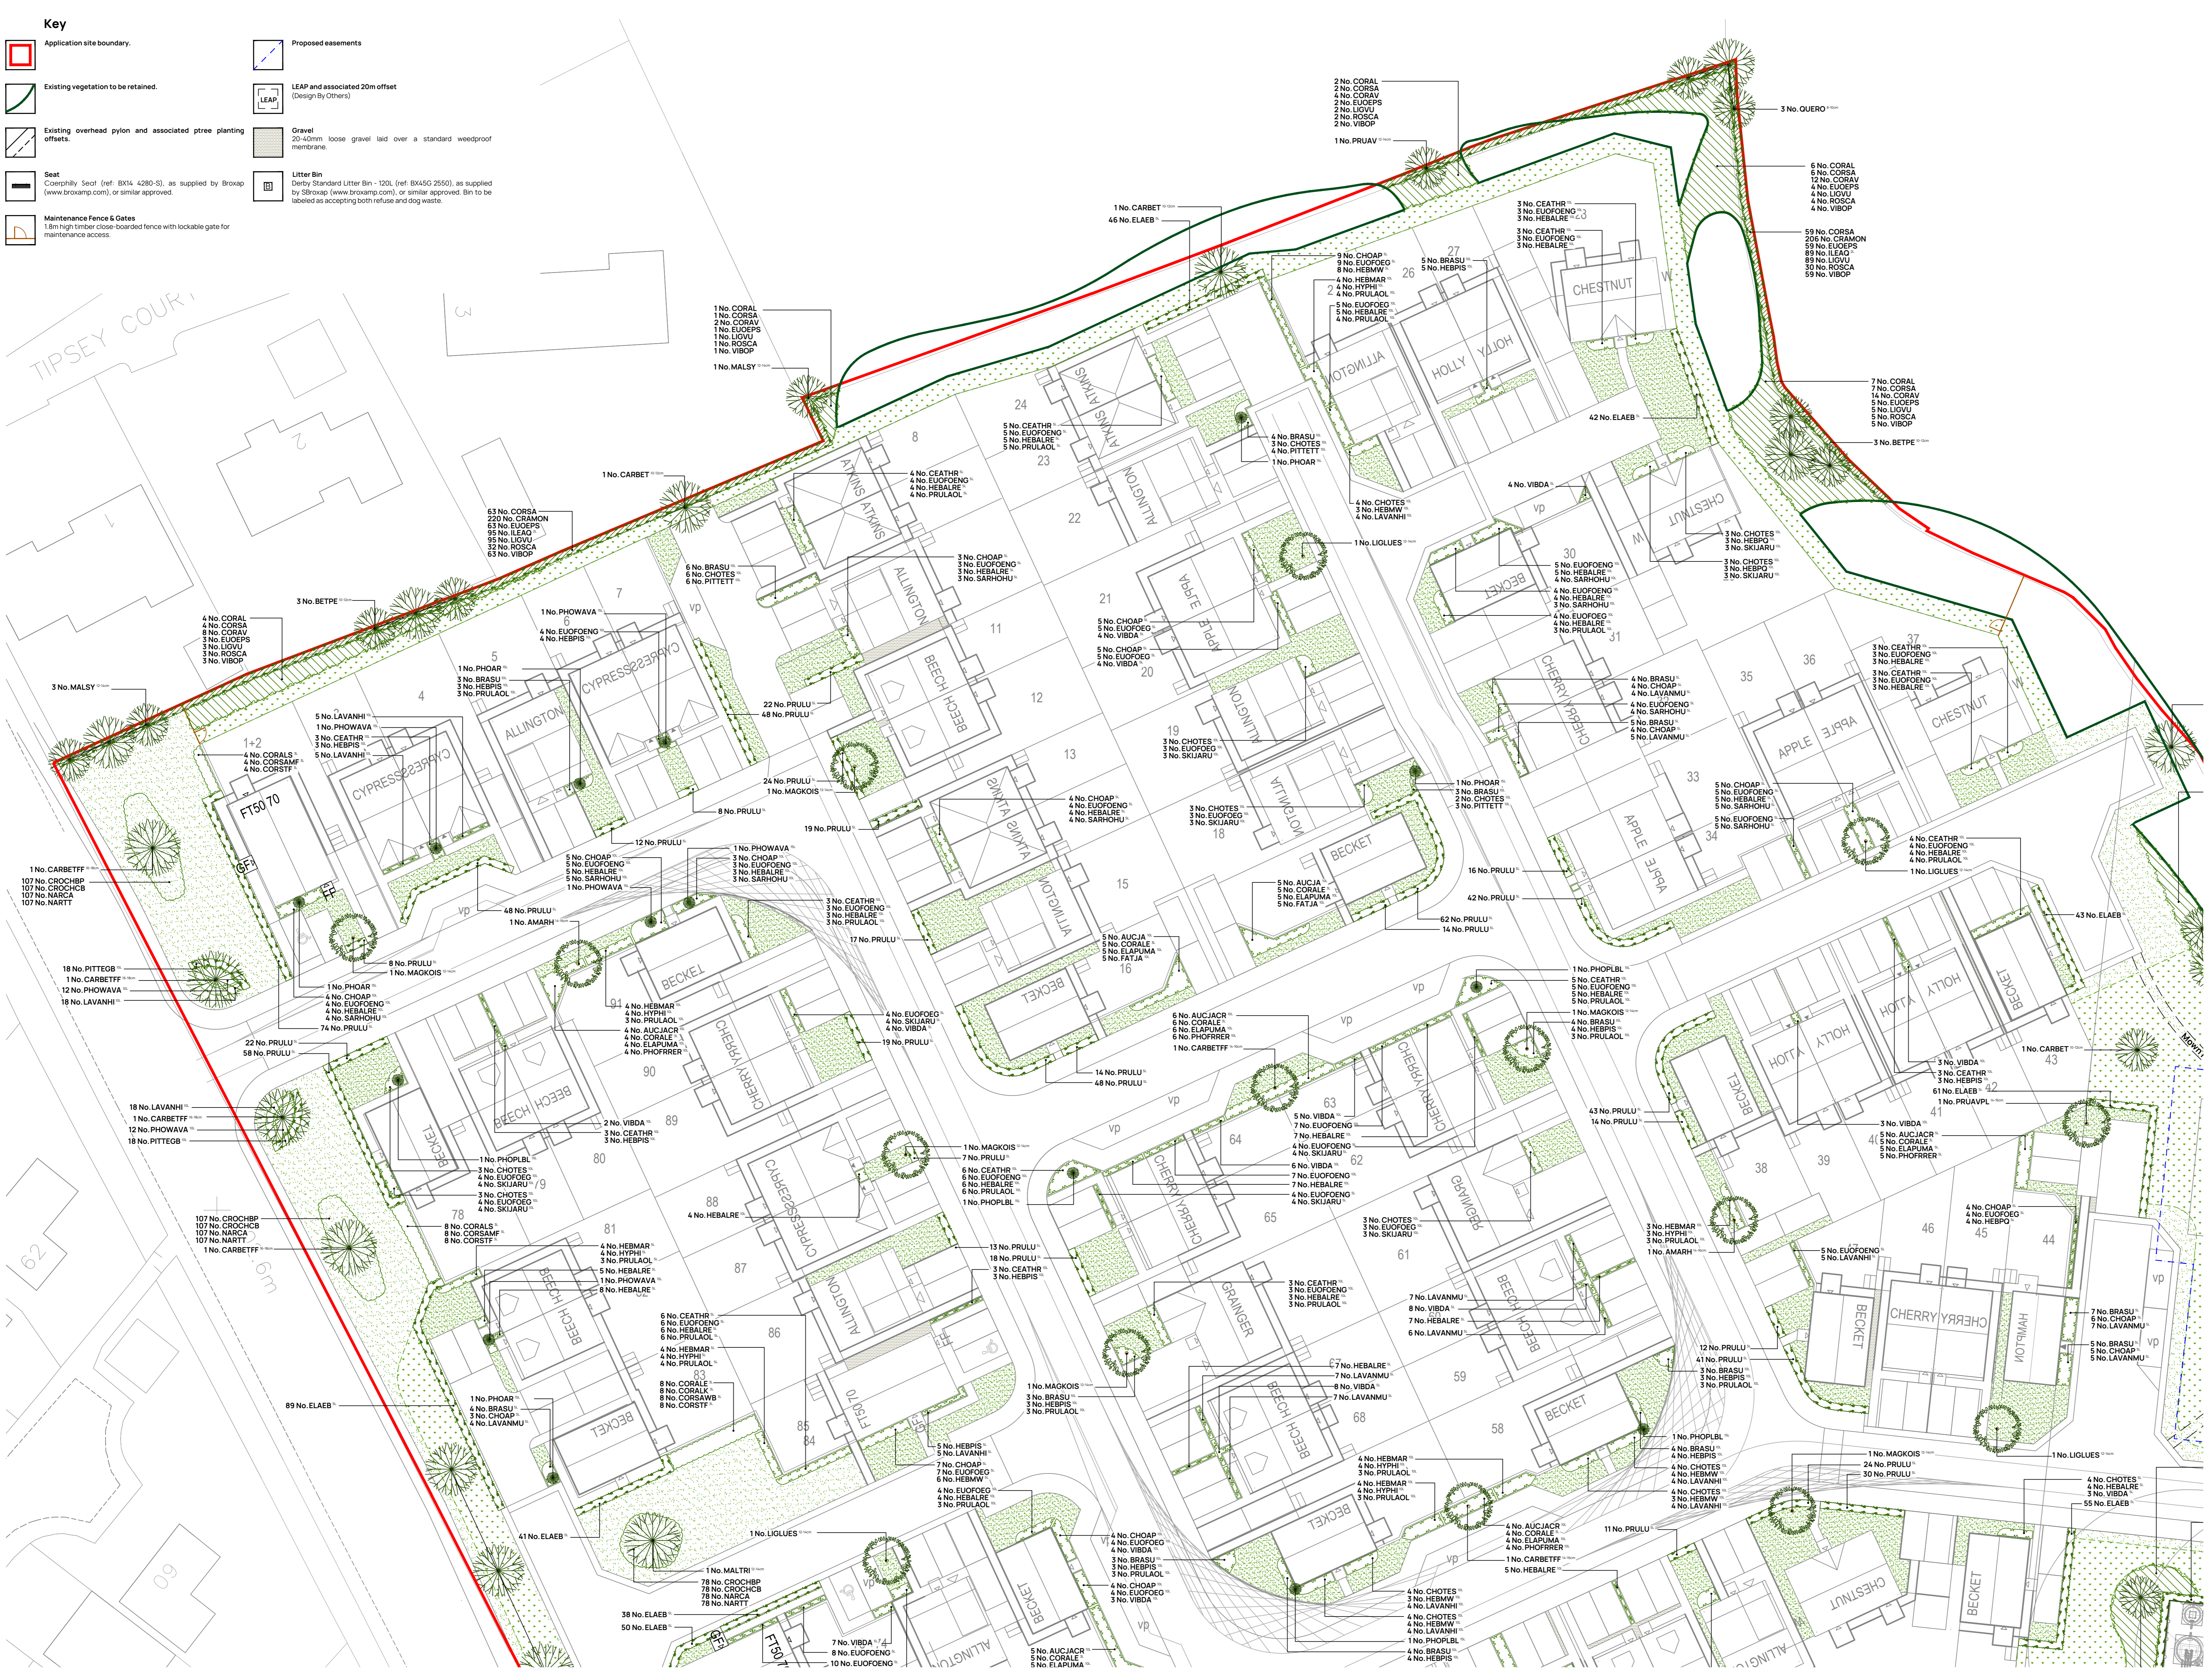

**Softworks Schedule**

**Trees - Plots**

Abbr	Species	Supply	Size	Birth	Number
LIGULIES	Ligularia lucida 'Excelsium Superbum'	HSB RB	350-425cm	12-14cm	4
MAGOKIS	Magnolia kobus 'Im'	HSB RB	350-425cm	12-14cm	7
AMASH	Amelanchier alnifolia 'Robin Hill'	EHSSB RB	425-600cm	14-16cm	2
CARBETTF	Carpinus betulus 'Frans Fontaine'	EHSSB RB	425-600cm	14-16cm	1
PRUAVPL	Prunus avium 'Plena'	EHSSB RB	425-600cm	14-16cm	1
Total: 16					

**Trees - Public Open Space**

Abbr	Species	Supply	Size	Birth	Number
QUERO	Quercus robur	50L BR	250-300cm	8-10cm	3
BETPE	Betula pendula	50L BR	300-350cm	10-12cm	9
CARBET	Carpinus betulus	50L BR	300-350cm	10-12cm	7
FRAGY	Fragaria sylvatica	50L BR	300-350cm	10-12cm	1
PRUCOM	Prunus communis	50L BR	300-350cm	10-12cm	3
ACECAM	Acer campestre	HSB RB	350-425cm	12-14cm	3
MALSY	Malus sylvestris	HSB RB	350-425cm	12-14cm	7
MALTRI	Malus troyana	HSB RB	350-425cm	12-14cm	1
PRUAV	Prunus avium	HSB RB	350-425cm	12-14cm	4
PRUAVPL	Prunus avium 'Plena'	HSB RB	350-425cm	12-14cm	1
TRICO	Trichostema	HSB RB	350-425cm	12-14cm	3
MALTRI	Malus troyana	HSB RB	425-600cm	14-16cm	5
PRYCACM	Prunus catherina 'Chanticleer'	HSB RB	425-600cm	14-16cm	5
CARBETTF	Carpinus betulus 'Frans Fontaine'	EHSSB RB	450-625cm	16-18cm	4
Total: 58					

**Specimen Shrubs**

Abbr	Species	Pot Size	Height	Habit	Number
PHOAR	Phytolacca Amaranth Red	15L	80-100cm	Trp Crn	6
PHOPLB	Phytolacca 'Platt's Black'	15L	80-100cm	Trp Crn	5
PHOWAVA	Phytolacca 'Yellow Wave'	15L	80-100cm	Trp Crn	6
Total: 17					

**Single-Species Hedgerows**

Abbr	Species	Pot Size	Height	Habit	Density	Length	Number
PITTEOB	Pittosporum tenuifolium 'Gold Ball'	10L	40-60cm	Bushy	0.3Cr	14.24m	36
ELAEB	Elaeagnus ebbingei	10L	60-80cm	Bushy	0.3Cr	280.15m	943
PRULU	Prunus lauraster	10L	60-80cm	Bushy	0.3Cr	231.69m	788
Total: 526.06m							

**Shrubs - Plots**

Abbr	Species	Pot Size	Height	Habit	Density	Area	Number
CORALE	Cornus alba 'Elegansissima'	3L	60-80cm	Branched	0.8Cr	16.82m²	29
CORALE	Cornus alba 'Kesselringii'	3L	60-80cm	Branched	0.3Cr	2.18m²	5
AUCJAC	Aucuba japonica 'Crotolaria'	3L	40-60cm	Bushy	0.7Cr	2.18m²	5
BRASU	Brachyglottis 'Surreline'	3L	50-60cm	Bushy	0.6Cr	8.32m²	25
CEATHR	Ceanothus thyrsiflorus 'repens'	3L	40-60cm	Bushy	0.6Cr	4.80m²	15
CHOPP	Choisy Actae Pearl	3L	40-60cm	Bushy	0.6Cr	24.78m²	75
CHOTES	Choisya ternata 'Sundance'	3L	40-60cm	Bushy	0.6Cr	4.07m²	13
ELAPUMA	Elaeagnus pungens 'Maculata'	3L	60-80cm	Bushy	0.7Cr	2.18m²	5
EUOFCO	Eucyrtus fortunei 'Emerald Gold'	3L	20-30cm	Bushy	0.6Cr	2.27m²	7
EUOFCO	Eucyrtus fortunei 'Emerald Gold'	3L	20-30cm	Bushy	0.6Cr	12.99m²	39
HEBMA	Hebe 'Mrs Winder'	3L	40-60cm	Bushy	0.7Cr	3.38m²	8
HEBMA	Hebe 'Mrs Winder'	3L	40-60cm	Bushy	0.6Cr	6.04m²	18
HEBPO	Hebe 'Purple Queen'	3L	40-60cm	Bushy	0.6Cr	2.16m²	7
HEBALRE	Hebe albicans 'Red Edge'	3L	20-30cm	Bushy	0.6Cr	29.74m²	89
HEBPS	Hebe pinguifolia 'Sunderlandi'	3L	20-30cm	Bushy	0.6Cr	11.59m²	35
HYPR	Hypericum 'Hidcoti'	3L	30-40cm	Bushy	0.7Cr	3.38m²	8
LAVANMU	Lavandula angustifolia 'Hidcoti'	3L	20-30cm	Bushy	0.7Cr	3.34m²	10
LAVANMU	Lavandula angustifolia 'Munstead'	3L	20-30cm	Bushy	0.6Cr	17.23m²	53
PHORFR	Photinia 'Fraser's Red Robin'	3L	60-80cm	Bushy	0.7Cr	2.18m²	5
PRULAU	Prunus laurocerasus 'Otto Luyken'	3L	40-60cm	Bushy	0.6Cr	4.82m²	15
PRULAU	Prunus laurocerasus 'Otto Luyken'	3L	40-60cm	Bushy	0.7Cr	2.89m²	7
SARHCHU	Sarcococca humilis	3L	20-30cm	Bushy	0.6Cr	8.34m²	27
SKIJARU	Skimmia japonica 'Rubella'	3L	50-60cm	Bushy	0.6Cr	4.82m²	15
VIBDA	Viburnum davidii	3L	40-60cm	Bushy	0.6Cr	15.33m²	47
AUCJAC	Aucuba japonica	3L	60-80cm	Bushy	0.6Cr	4.82m²	15
AUCJAC	Aucuba japonica 'Crotolaria'	3L	60-80cm	Bushy	0.6Cr	11.59m²	35
BRASU	Brachyglottis 'Surreline'	3L	40-60cm	Bushy	0.7Cr	18.04m²	42
CEATHR	Ceanothus thyrsiflorus 'repens'	3L	40-60cm	Bushy	0.6Cr	24.78m²	75
CHOPP	Choisy Actae Pearl	3L	40-60cm	Bushy	0.7Cr	8.59m²	20
CHOTES	Choisy ternata 'Sundance'	3L	40-60cm	Bushy	0.7Cr	24.48m²	61
ELAPUMA	Elaeagnus pungens 'Maculata'	3L	60-80cm	Bushy	0.6Cr	16.82m²	49
EUOFCO	Eucyrtus fortunei 'Emerald Gold'	3L	30-40cm	Bushy	0.7Cr	3.81m²	11
EUOFCO	Eucyrtus fortunei 'Emerald Gold'	3L	30-40cm	Bushy	0.7Cr	15.49m²	38
FATJA	Fatsia japonica	3L	40-60cm	Bushy	0.6Cr	5.52m²	16
HEBMA	Hebe 'Mrs Winder'	3L	40-60cm	Bushy	0.6Cr	19.56m²	57
HEBMA	Hebe 'Mrs Winder'	3L	40-60cm	Bushy	0.7Cr	6.95m²	17
HEBPO	Hebe 'Purple Queen'	3L	40-60cm	Bushy	0.7Cr	3.62m²	9
HEBALRE	Hebe albicans 'Red Edge'	3L	30-40cm	Bushy	0.6Cr	42.66m²	103
HEBPS	Hebe pinguifolia 'Sunderlandi'	3L	30-40cm	Bushy	0.7Cr	19.34m²	45
HYPR	Hypericum 'Hidcoti'	3L	40-60cm	Bushy	0.6Cr	10.66m²	29
LAVANMU	Lavandula angustifolia 'Hidcoti'	3L	40-60cm	Bushy	0.7Cr	12.44m²	30
PHORFR	Photinia 'Fraser's Red Robin'	3L	80-100cm	Bushy	0.6Cr	11.59m²	35
PITTEOB	Pittosporum tenuifolium 'Tom Thuro'	3L	30-40cm	Bushy	0.7Cr	5.55m²	13
PRULAU	Prunus laurocerasus 'Otto Luyken'	3L	60-80cm	Bushy	0.7Cr	21.52m²	52
PRULAU	Prunus laurocerasus 'Otto Luyken'	3L	60-80cm	Bushy	0.6Cr	9.14m²	26
SARHCHU	Sarcococca humilis	3L	30-40cm	Bushy	0.7Cr	8.34m²	20
SKIJARU	Skimmia japonica 'Rubella'	3L	40-60cm	Bushy	0.6Cr	15.33m²	47
VIBDA	Viburnum davidii	3L	40-60cm	Bushy	0.7Cr	12.71m²	32
Total: 552.96m²							

**Shrubs - POS**

Abbr	Species	Pot Size	Height	Habit	Density	Area	Number
CORALE	Cornus alba 'Elegansissima'	3L	60-80cm	Branched	0.8Cr	11.59m²	19
CORALE	Cornus alba 'Kesselringii'	3L	60-80cm	Branched	0.8Cr	11.59m²	19
CORALE	Cornus alba 'Sibirica'	3L	60-80cm	Branched	0.8Cr	10.29m²	18
CORSAMF	Cornus sanguinea 'Midwinter Fire'	3L	60-80cm	Branched	0.8Cr	10.42m²	19
CORSAMW	Cornus sanguinea 'Winter Beauty'	3L	60-80cm	Branched	0.8Cr	11.59m²	19
CORSTF	Cornus stolonifera 'Hawkeana'	3L	60-80cm	Branched	0.8Cr	21.28m²	37
LAVANMU	Lavandula angustifolia 'Hidcoti'	3L	30-40cm	Bushy	0.6Cr	12.44m²	30
PHOWAVA	Phytolacca 'Yellow Wave'	10L	60-80cm	Trp Crn	0.7Cr	11.58m²	24
Total: 99.32m²							

**Native Hedgerow - Species-Rich (Transplants)**

Abbr	Species	Supply	Height	Density	Mix %	Length	Number
CORSA	Cornus sanguinea	T1+1 3Bks	60-80cm	0.3Cr Double Staggered at 0.3m offset	10%	22.56m	150
CRAMON	Crataegus monogyna	T1+1 3Bks	60-80cm	0.3Cr Double Staggered at 0.3m offset	55%	79.24m	523
EUOFCO	Eucyrtus europaeus	T1+1 3Bks	60-80cm	0.3Cr Double Staggered at 0.3m offset	10%	22.56m	150
LEAO	Ligularia vulgaris	T1+1 3Bks	40-60cm	0.3Cr Double Staggered at 0.3m offset	15%	33.54m	226
LIGUO	Ligularia vulgaris	T1+1 3Bks	60-80cm	0.3Cr Double Staggered at 0.3m offset	10%	33.54m	226
ROSCA	Rosa canina	T1+1 3Bks	60-80cm	0.3Cr Double Staggered at 0.3m offset	5%	11.8m	75
VIBOP	Viburnum opulus	T1+1 3Bks	60-80cm	0.3Cr Double Staggered at 0.3m offset	10%	22.56m	150
Total: 223.58m							

**Native Scrub - Species-Rich**

Abbr	Species	Supply	Height	Mix %	Density	Area	Number
CORAL	Cornus alba	T1+1 3Bks	60-80cm	10%	1.5Cr	225.76m²	108
CORSA	Cornus sanguinea	T1+1 3Bks	60-80cm	15%	1.5Cr	225.76m²	108
CORAV	Cornus avellana	T1+1 3Bks	60-80cm	30%	1.5Cr	471.52m²	215
EUOFCO	Eucyrtus europaeus	T1+1 3Bks	60-80cm	10%	1.5Cr	157.17m²	74
LIGUO	Ligularia vulgaris	T1+1 3Bks	60-80cm	10%	1.5Cr	157.17m²	74
ROSCA	Rosa canina	T1+1 3Bks	60-80cm	10%	1.5Cr	157.17m²	74
VIBOP	Viburnum opulus	T1+1 3Bks	60-80cm	10%	1.5Cr	157.17m²	74
Total: 1571.73m²							

**Bulbs**

Abbr	Species	Supply	Density	Number
CROCCHP	Crocus chrysanthus 'Blue Pearl'	Bulb	10m²	292
CROCCHB	Crocus chrysanthus 'Chambersbury'	Bulb	10m²	292
NARCA	Narcissus 'Candidatus'	Bulb	10m²	292
NARTT	Narcissus 'Tete a Tete'	Bulb	10m²	292
Total: 1168				

**Turf & Seeding**

- Turf: Turf to gardens to be laid as Rolawn 'Medallion', or similar approved.
- Amenity Grass: A22 low-maintenance seed mixture, as supplied by Geminal (www.geminalamenity.com) or similar approved.
- Meadow Grassland: EM1 seed mixture for meadows, as supplied by Emorsgate Seeds (www.wildseed.co.uk) or similar approved.

Drawing to be read in conjunction with GL10268 SP 01 Landscape Specification.

**Scale Bar**

0m 5m 10m 15m 20m 25m

**Landscaping Institute**  
Registered Practice

Call 01530 265688 | Email: info@gobyanduck.co.uk | Visit: gobyanduck.co.uk

Location Map

Project: Mapplewell, Phase 2

Drawn: APF DC

Checked: APF DC

Date: 22/05/2026

GL10268 LP 01

**landscaping architects**