



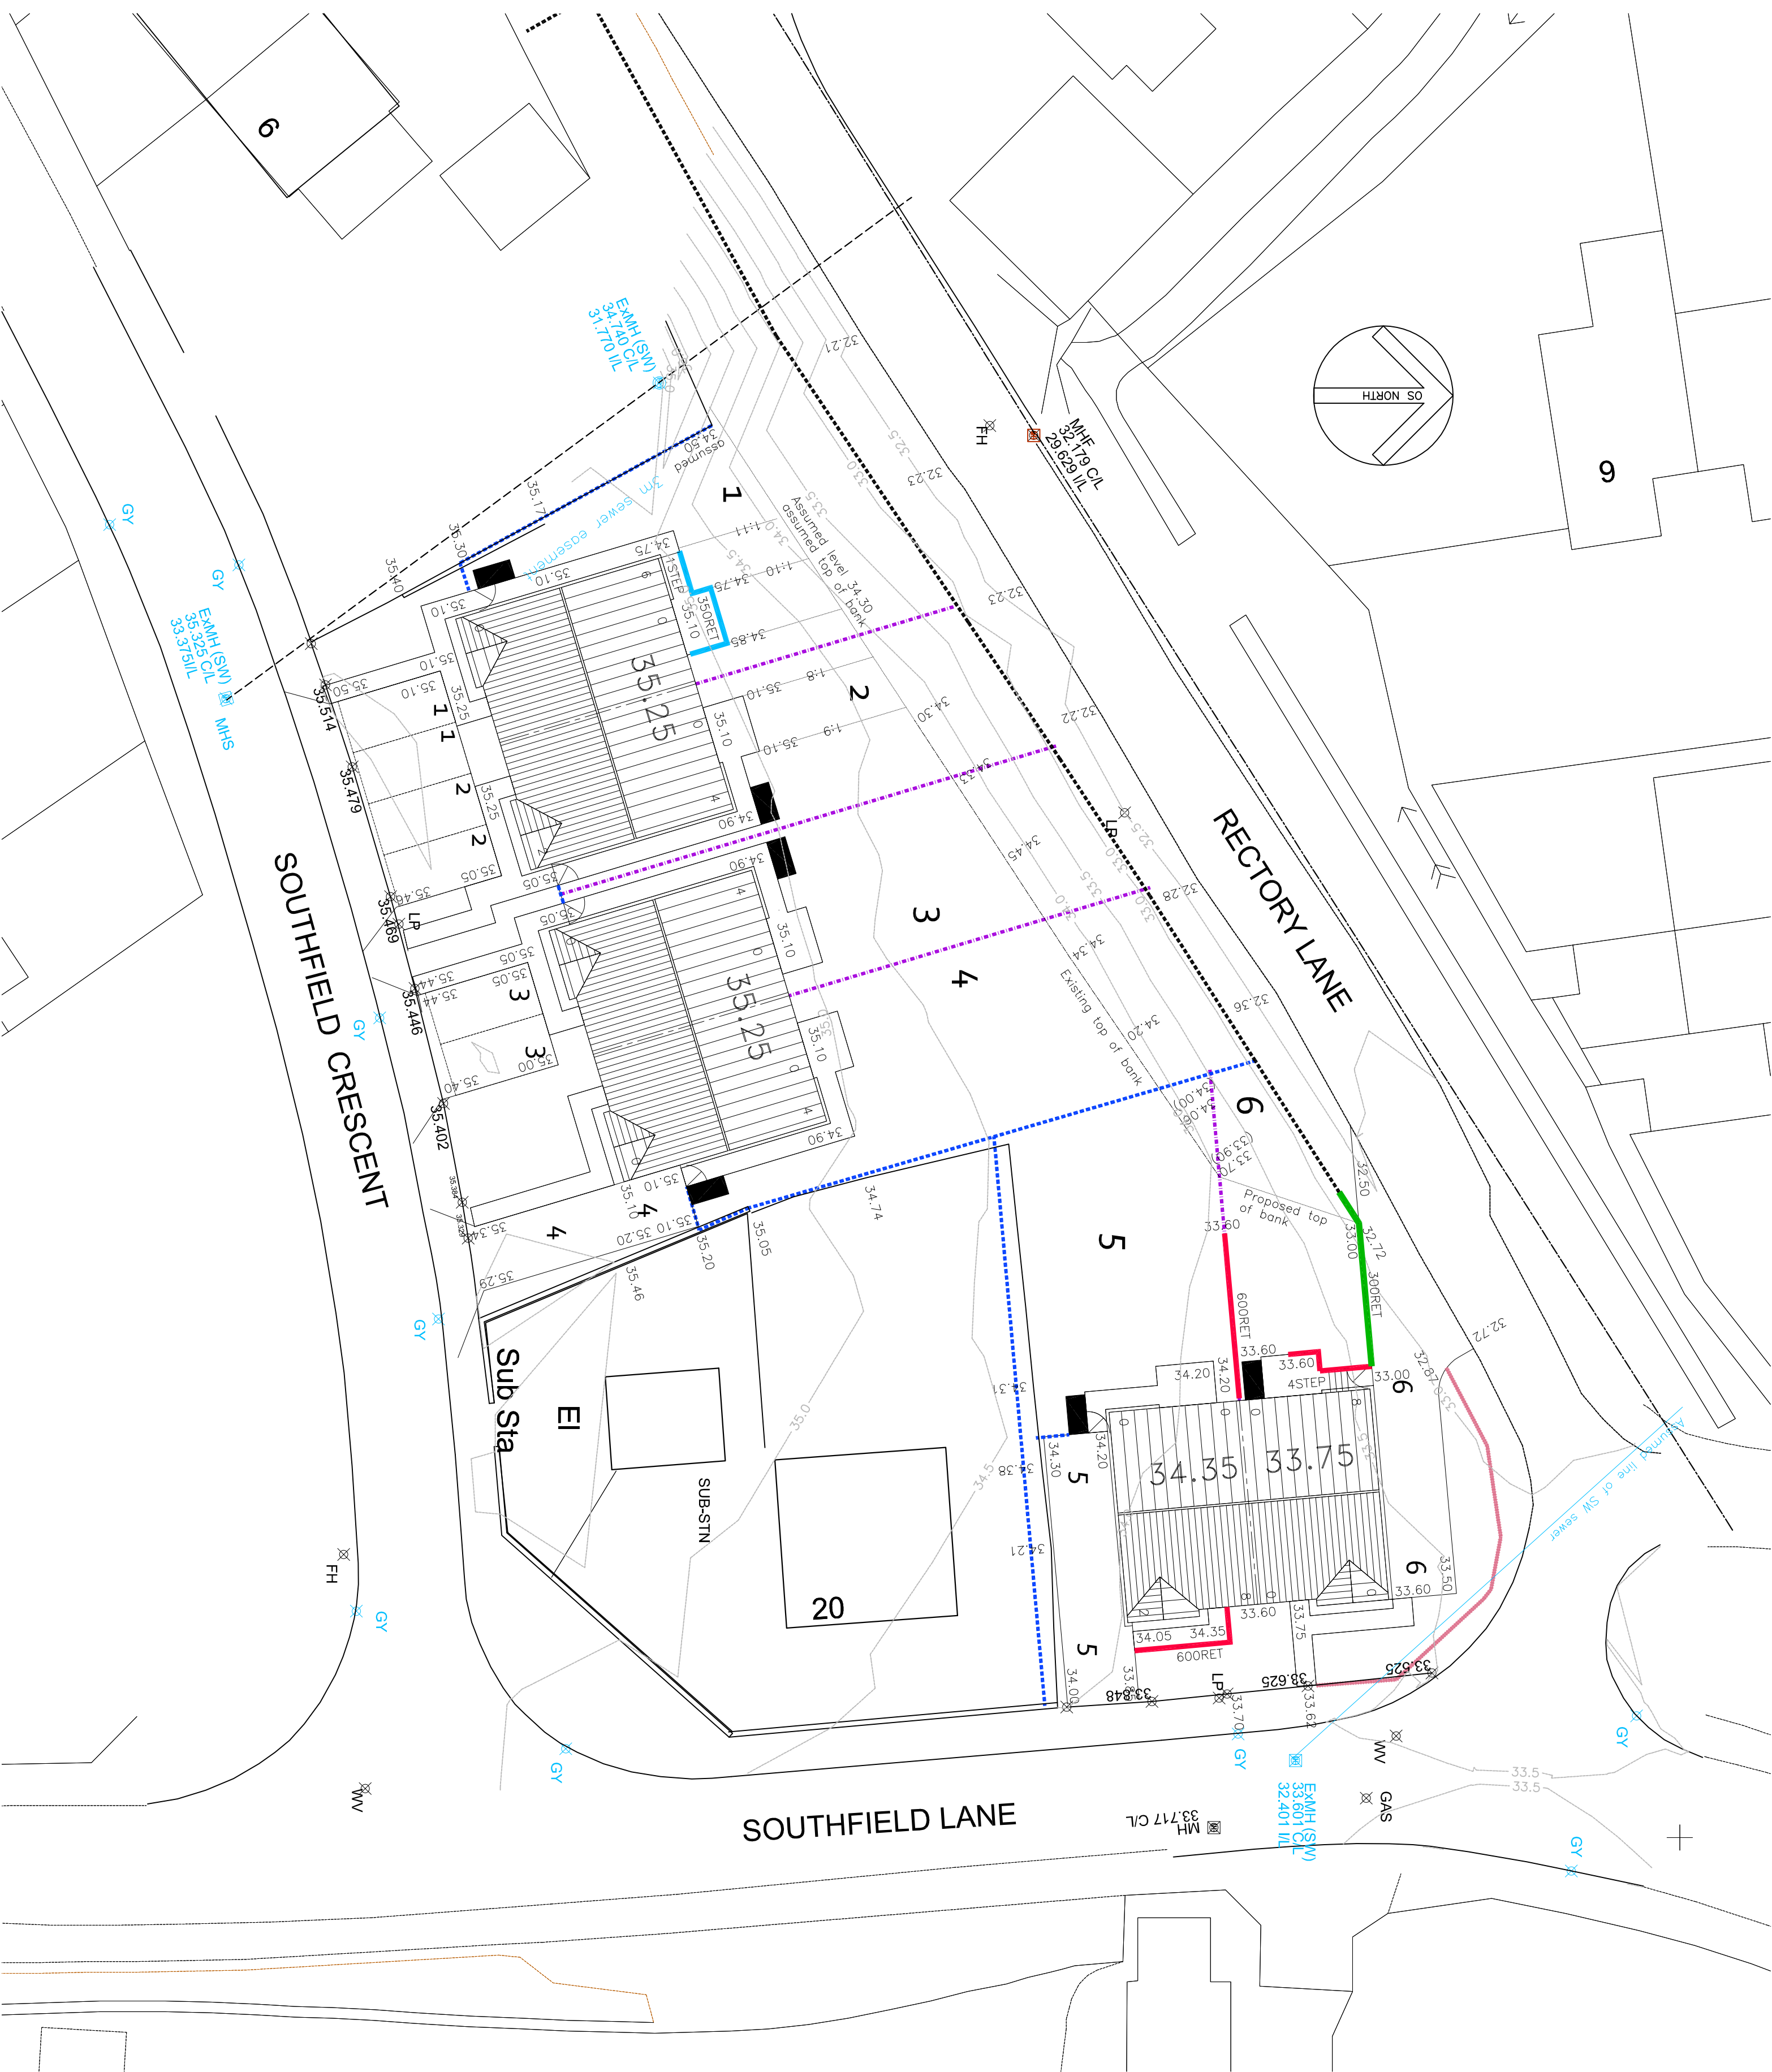


Guarding is required for ramps and steps giving direct access to the dwellings where there is a drop of 600mm or more. Handrails are required to stepped approach where the flight exceeds 600mm in height.

This design has very little flexibility for error therefore care should be taken when setting drainage, external works and floor levels.

Retaining up to 300mm
Retaining 300-600mm
Retaining over 600mm

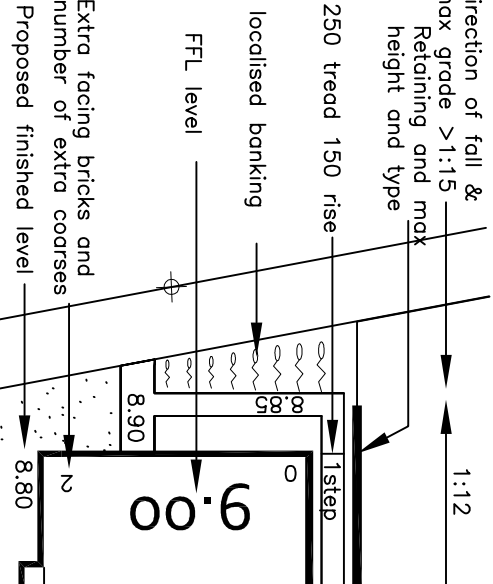

A. Layout updated to planning drawing, plot 5/6
repositioned 28-11-19

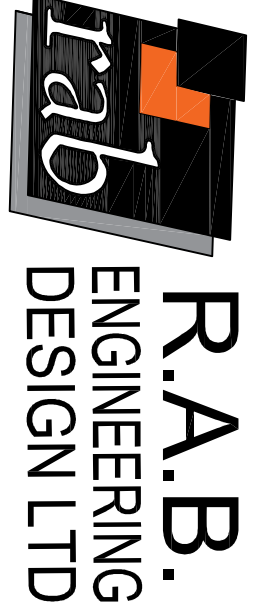

12 BERRY HOLME CLOSE
SHEFFIELD S35 1AB
TEL.(0114)2464871

Blackstone Developments Ltd

Rectory Lane, Thurnscoe
External works

DRAWN BY rab
SCALE 1:200 (A2)
DATE Nov19
DRAWING No 1083-2
REV A