


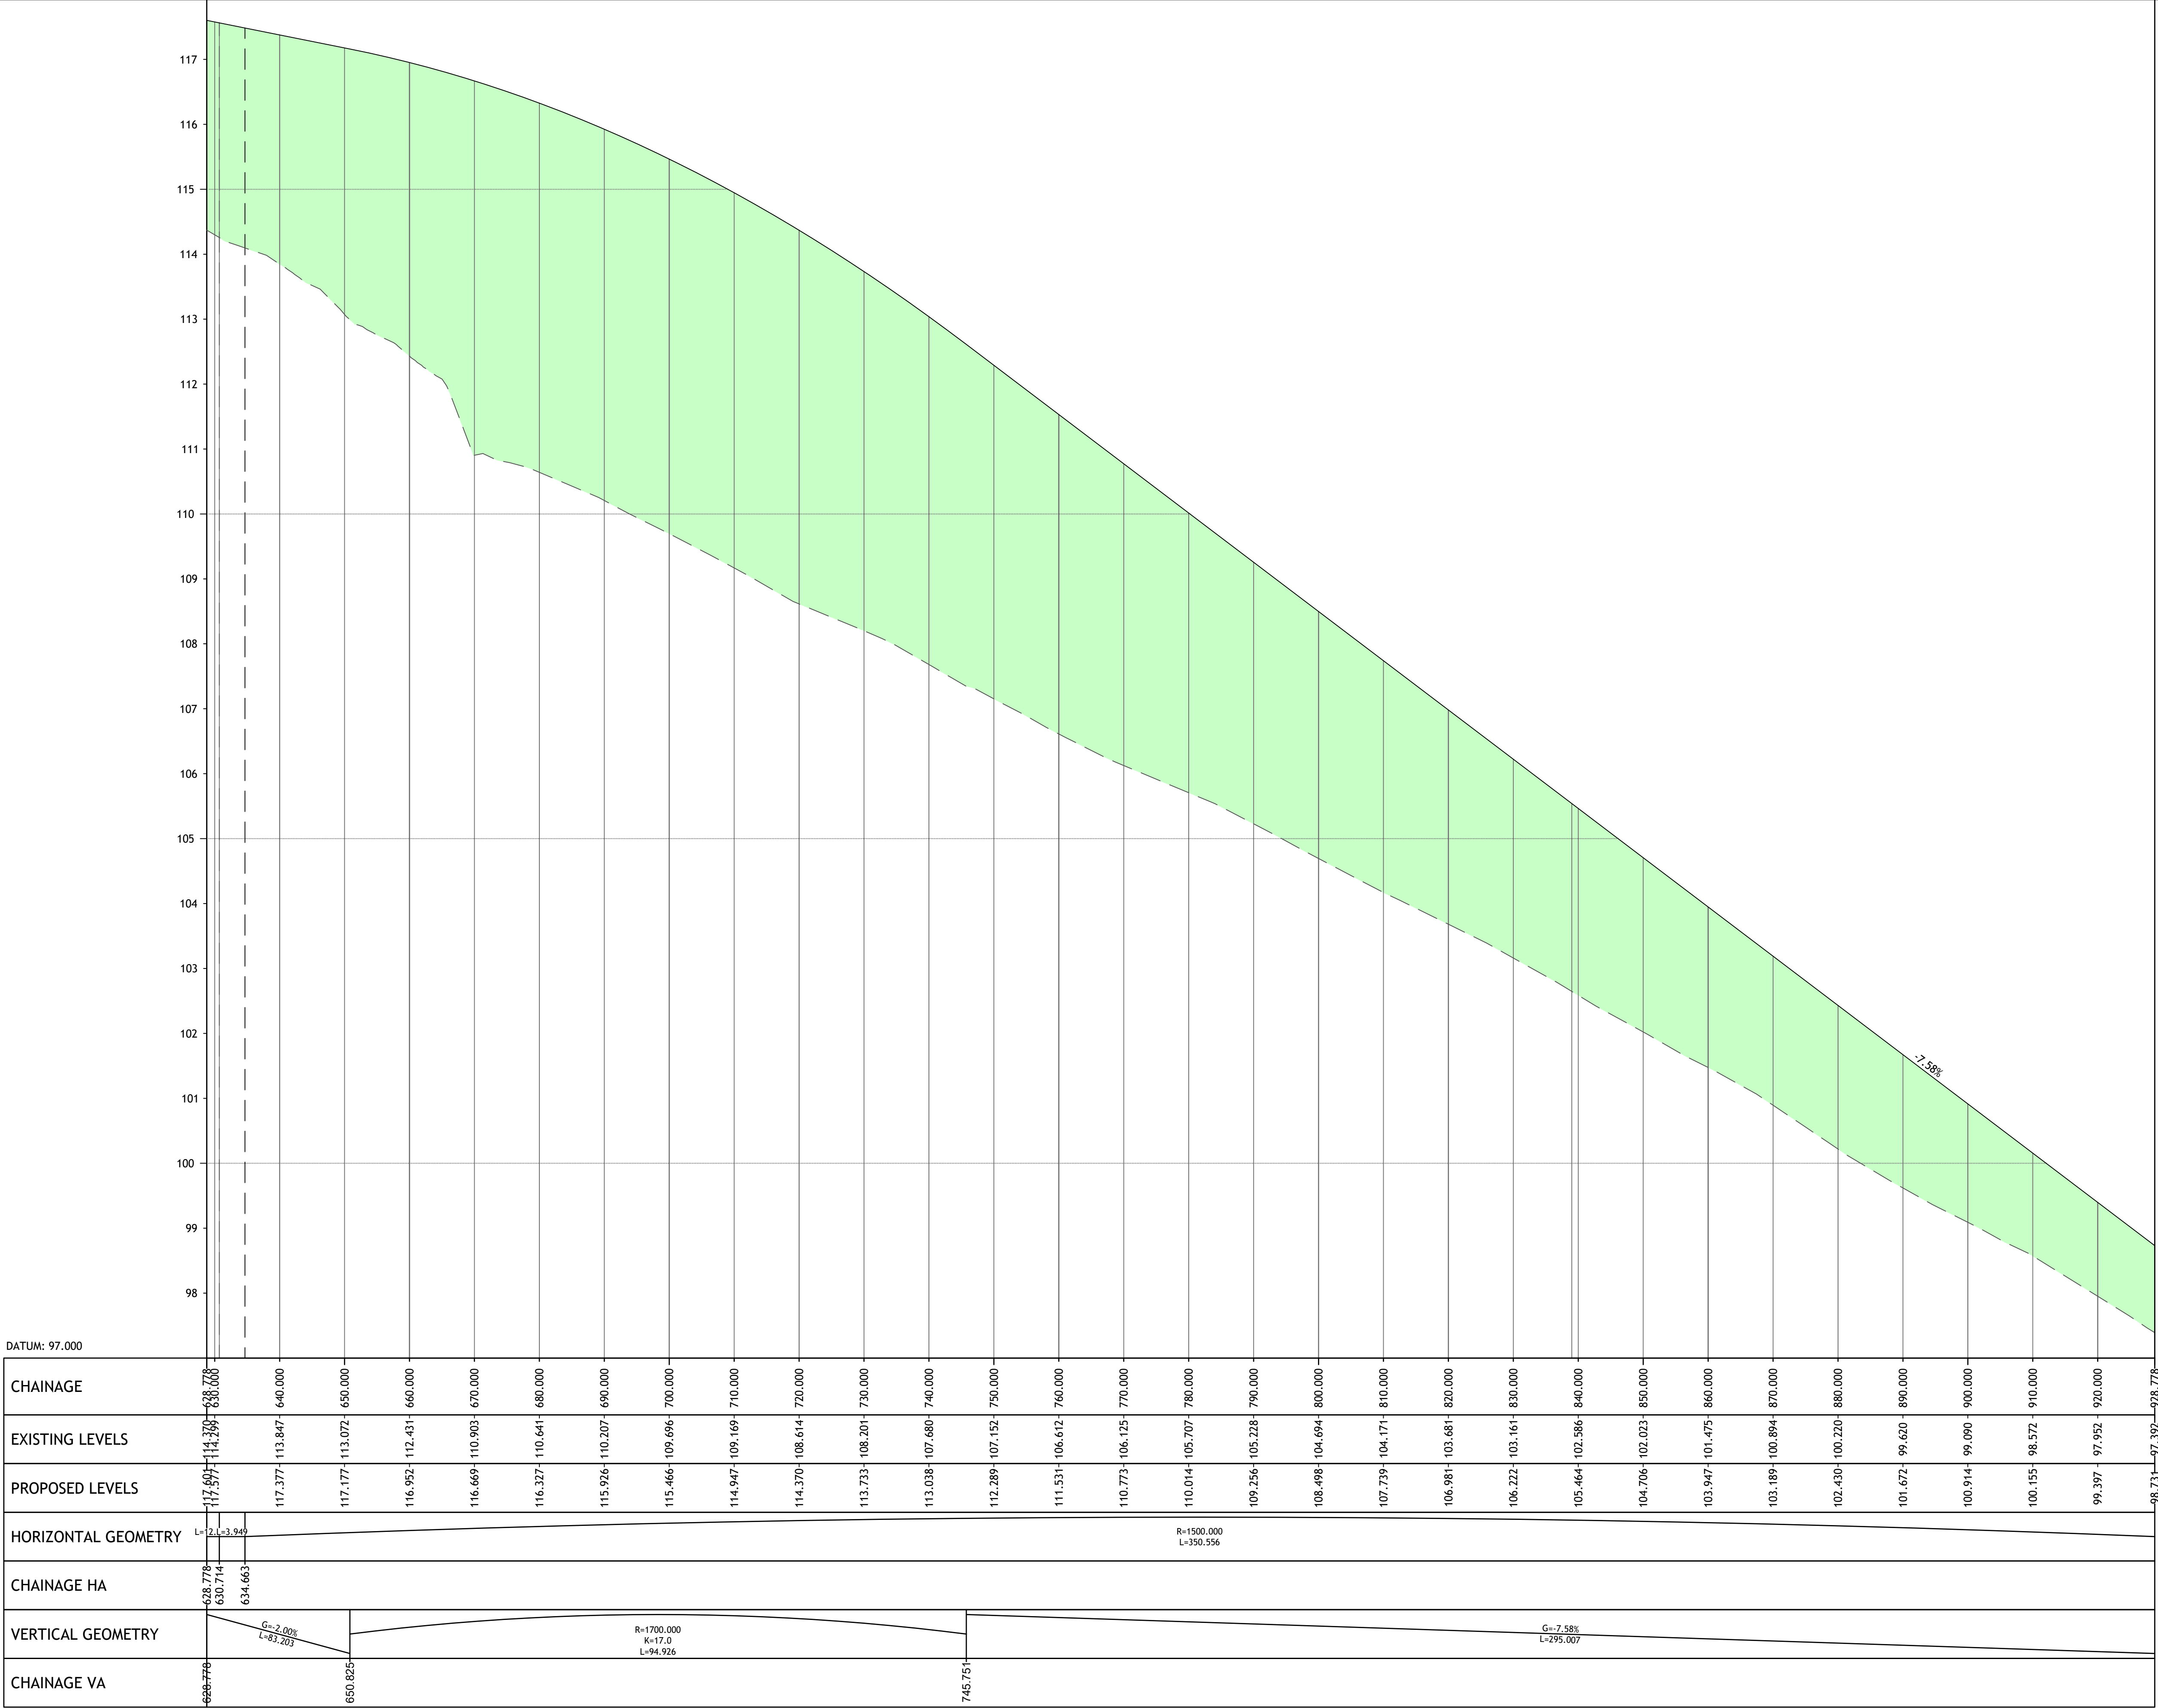

DATUM: 97.000

PROFILE NAME: LINK ROAD SECTION C (1 OF 2)
SCALE: H 1:500,V 1:50

THIS DRAWING IS THE PROPERTY OF FORE CONSULTING
REGISTERED IN ENGLAND NO 7291952 COPYRIGHT RESERVED

DO NOT SCALE

NOTES

GENERAL NOTES

a. THE TOPOGRAPHICAL SURVEY IS BASED ON INFORMATION PRODUCED BY HAYCOCK & TODD, JOB NO. 59417, FILE 59417-3D BARNSLEY WEST.DWG, DATED MAY 2019. THE INFORMATION USED IN PREPARATION OF THIS AND ALL OTHER FORE CONSULTING DESIGNS AND DRAWINGS IS NOT WARRANTED. IT SHALL BE THE RESPONSIBILITY OF THE CONTRACTOR TO VERIFY ALL SURVEY INFORMATION PROVIDED AND REPORT ANY ANOMALIES TO FORE CONSULTING.

DESIGN NOTES

- ALL DESIGN AND WORKS TO COMPLY WITH CURRENT VERSION OF THE FOLLOWING DOCUMENTS:
 - DESIGN MANUAL FOR ROADS AND BRIDGES (DMRB);
 - SPECIFICATION FOR HIGHWAY WORKS (SHW);
 - MANUAL FOR STREETS (MFS); AND
 - BARNSLEY METROPOLITAN BOROUGH COUNCIL (BMBC) DESIGN GUIDE AND SPECIFICATION.
- FOR PLAN AND HORIZONTAL ALIGNMENT DETAILS REFER TO DRAWING NO. 9014-A3-100-030 TO 032.

KEY

- EXISTING LEVELS
- PROPOSED LEVELS
- PROPOSED CUT
- PROPOSED FILL

REV	DESCRIPTION	DATE	BY
-----	-------------	------	----

Client:
STRATA STERLING BARNSLEY WEST LTD

Project:
BARNSLEY WEST
LINK ROAD

Drawing Title
LONGITUDINAL PROFILES
LINK ROAD SECTION C
SHEET 3 OF 5

PRELIMINARY

Fore Consulting Limited
2nd Floor, Queens House
34 Wellington Street
Leeds
LS1 2DE
0113 2460204
enquiries@foreconsulting.co.uk
www.foreconsulting.co.uk



Drawn by ML	Checked by PI	Issue Date 13.01.2021	Scale AS SHOWN	Format A1
Job Number 9014	Drawing Number A3-100-P-102			Revision -