


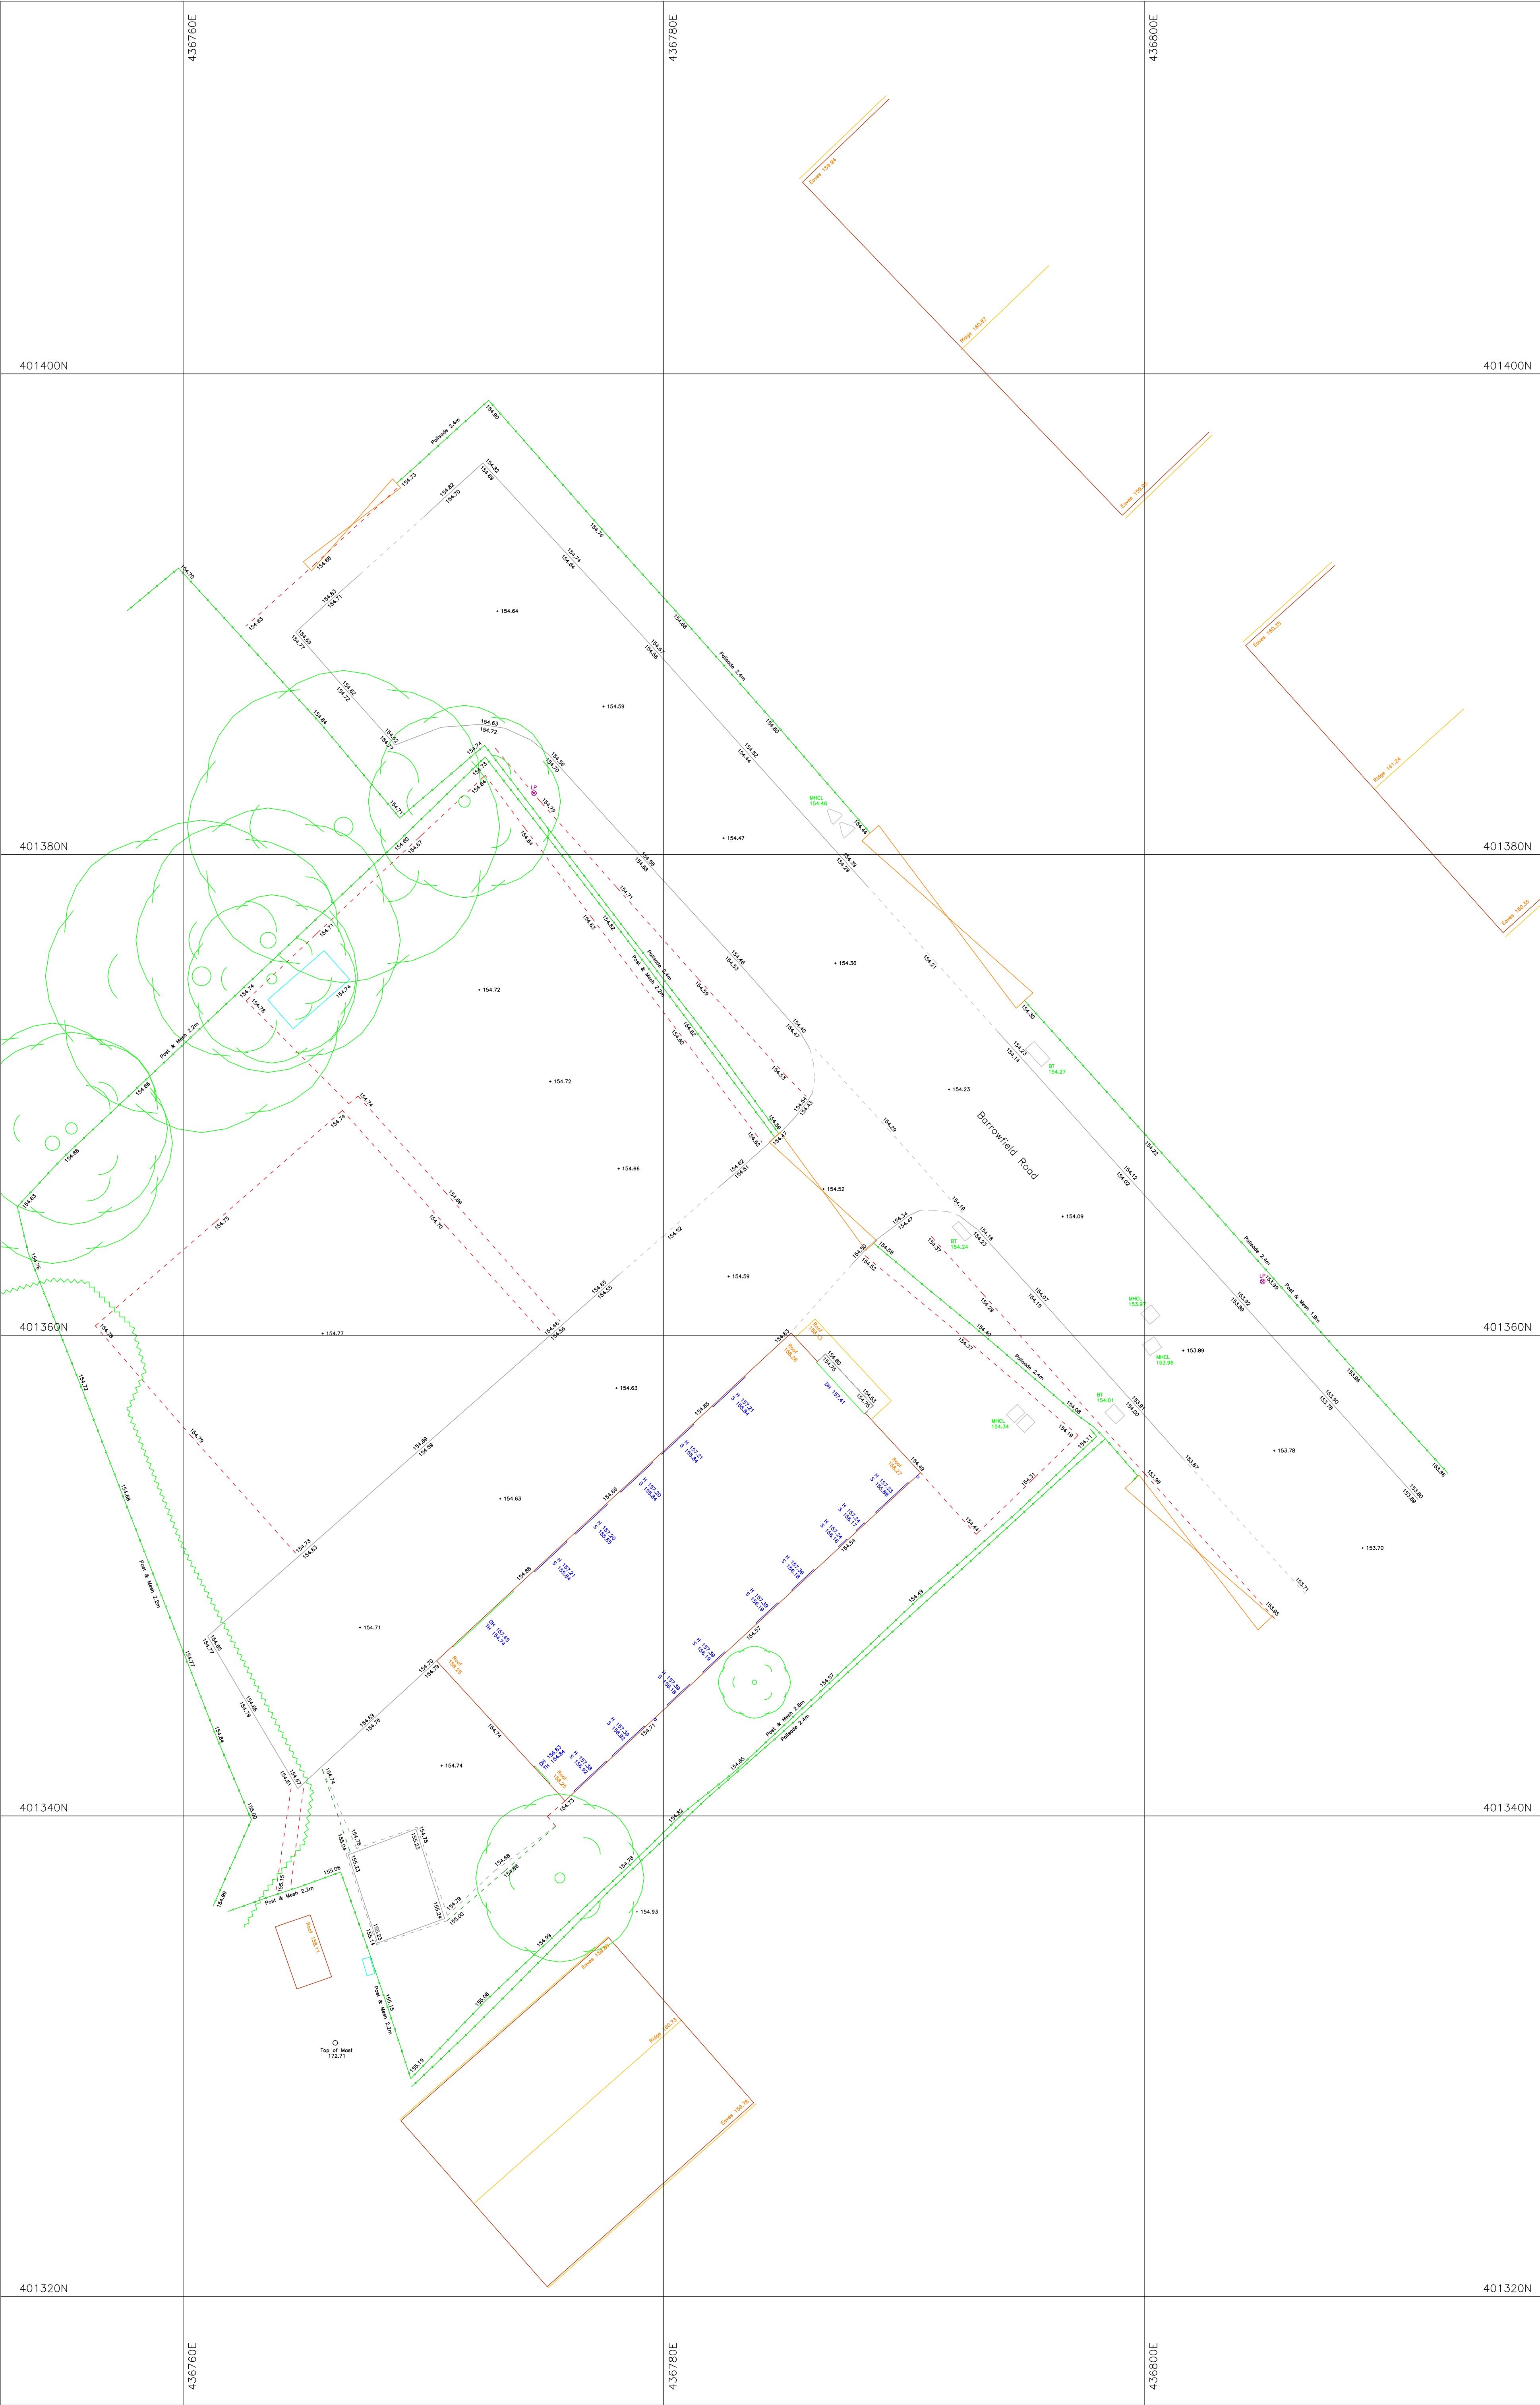

KEY

BUILDING

WALL

ELEVATED FEATURE

TRACK

CANOPY

FENCE

KERB

MISCELLANEOUS

O/H WIRE

SPOT LEVEL

TOP OF WALL

DOWNPIPE

LAMP POST

SIGN POLE

TELEGRAPH POLE

ELECTIC POLE

SERVICE COVER

GULLY

E

GU

W

G

MHCL

SV

DRP

S

H

TH

DH

ELECTRIC

GULLY

WATER

GAS

MANHOLE COVER LEVEL

STOP VALVE

DRAIN RODDING POINT

SILL LEVEL

HEAD LEVEL

THRESHOLD

DOOR HEAD

Note: Survey is to OSGB36(15) grid and all levels relate to OSTN15 datum.

oakwood

land surveys

14 Church Lane  
Monk Fryston  
Leeds  
LS25 5DY  
07766 503131  
www.oakwoodlandsurveys.co.uk

Project

Barrowfield Road  
Hoyland  
Barnsley  
S74 9TH

Title

Topographic Survey

Date

03/04/23

Scale

1:125@A1

Drawn by

TFS

Drawing No.

BRH/TS/125

Rev.