




Existing Ground Floor Plan

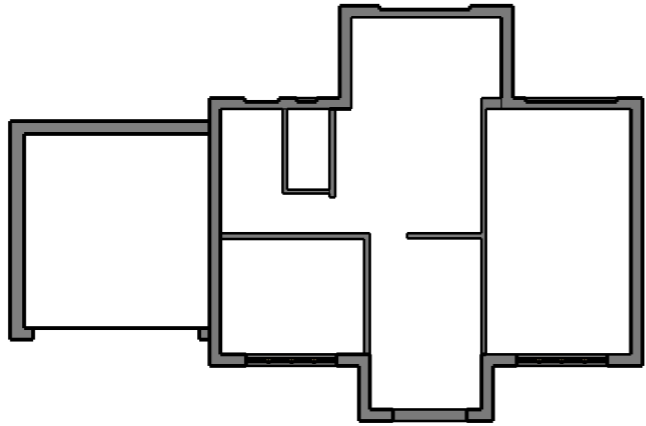

First Floor Plan (unchanged)

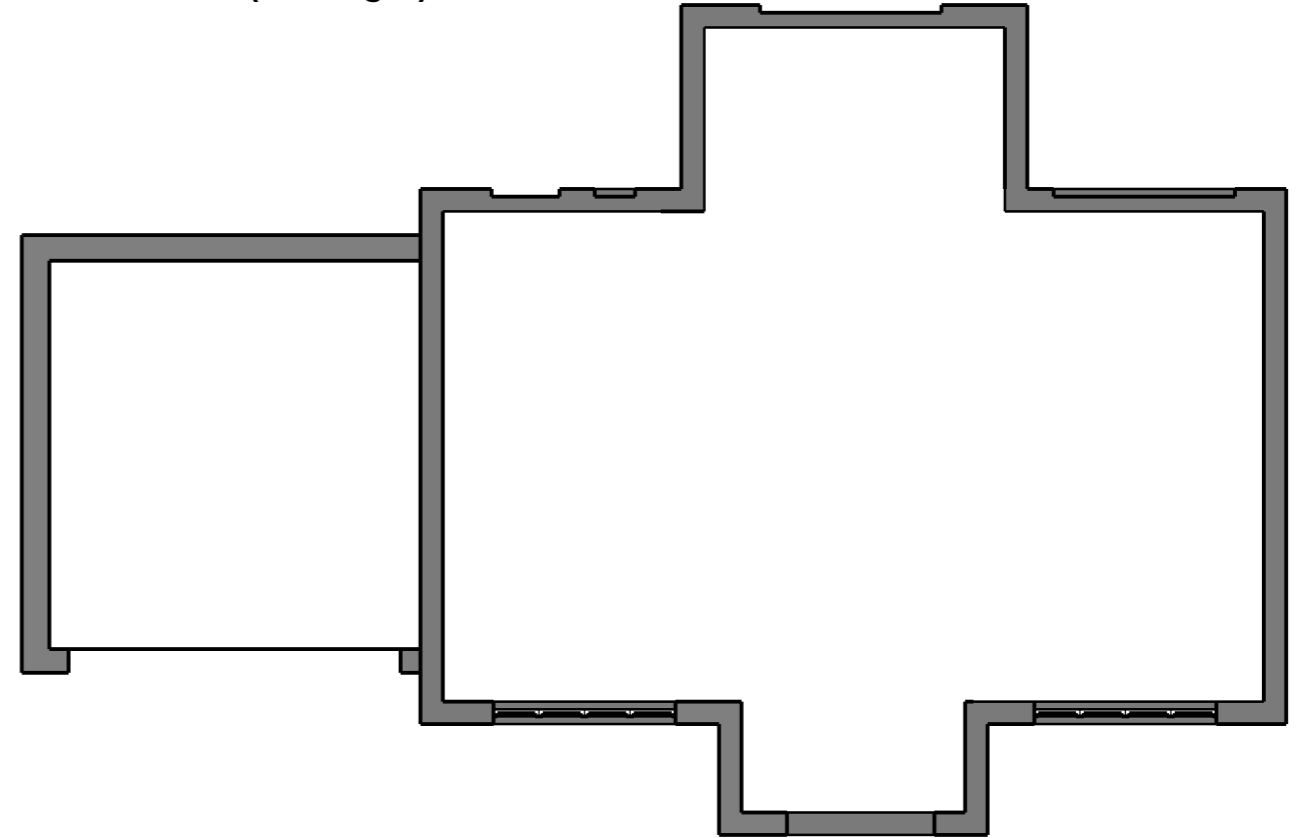

Proposed Ground Floor Plan

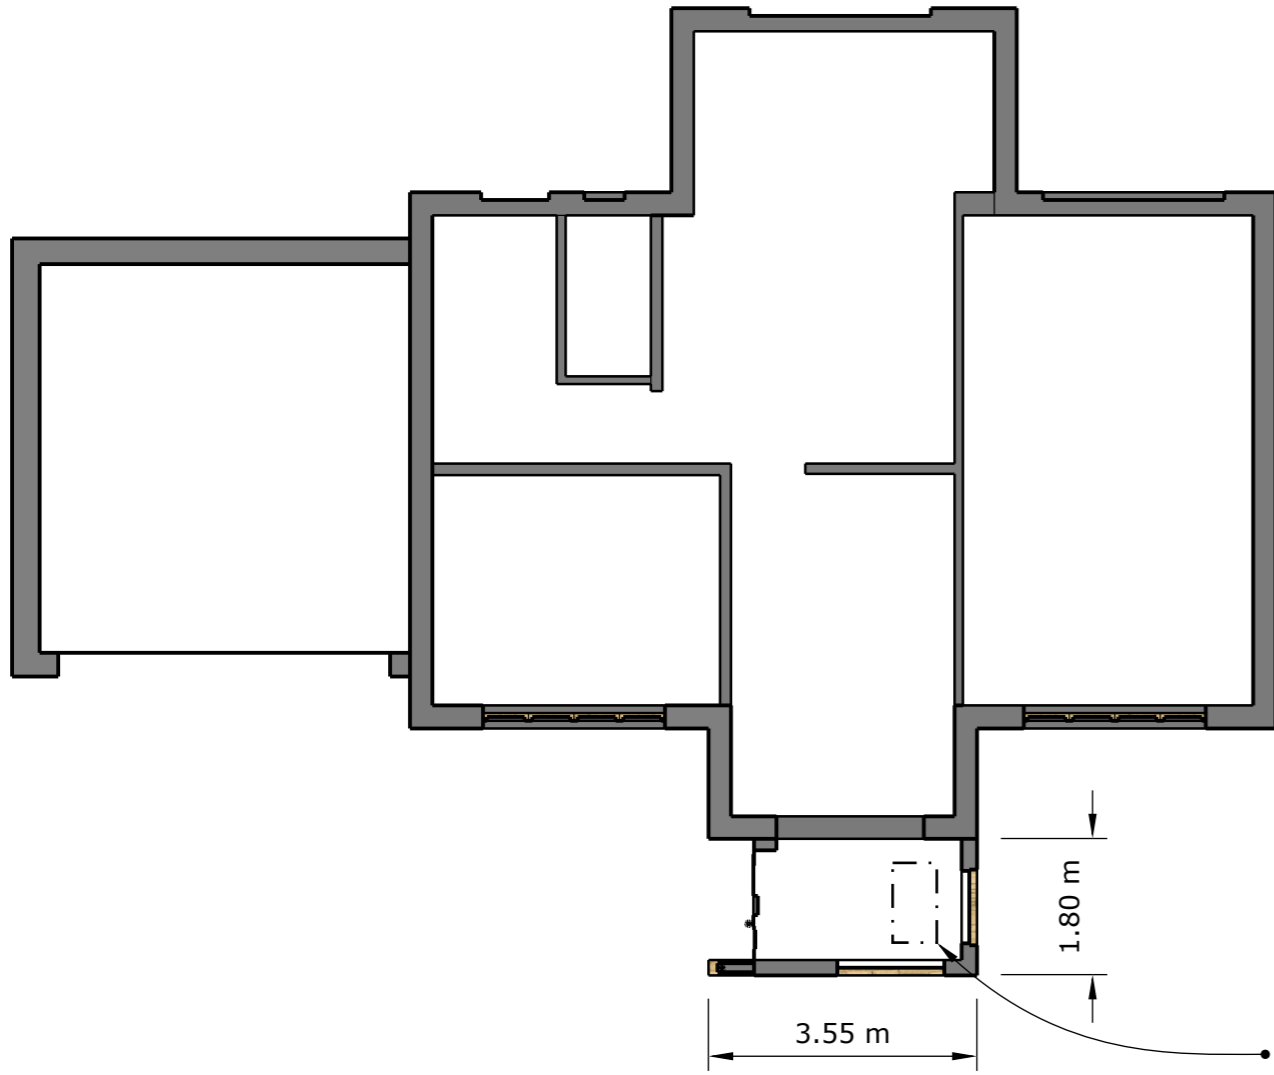

3.55 m

1.80 m

• Approximate location of roof light above

• Width to tie into existing front projection

Notes

External materials to match existing where possible.
Window frames to be anthracite grey to match existing.
Roof cladding to be finished in anthracite grey material similar to existing fascia colour.
Window frames to match existing window frames.

Scale
1:100 / 1:200