


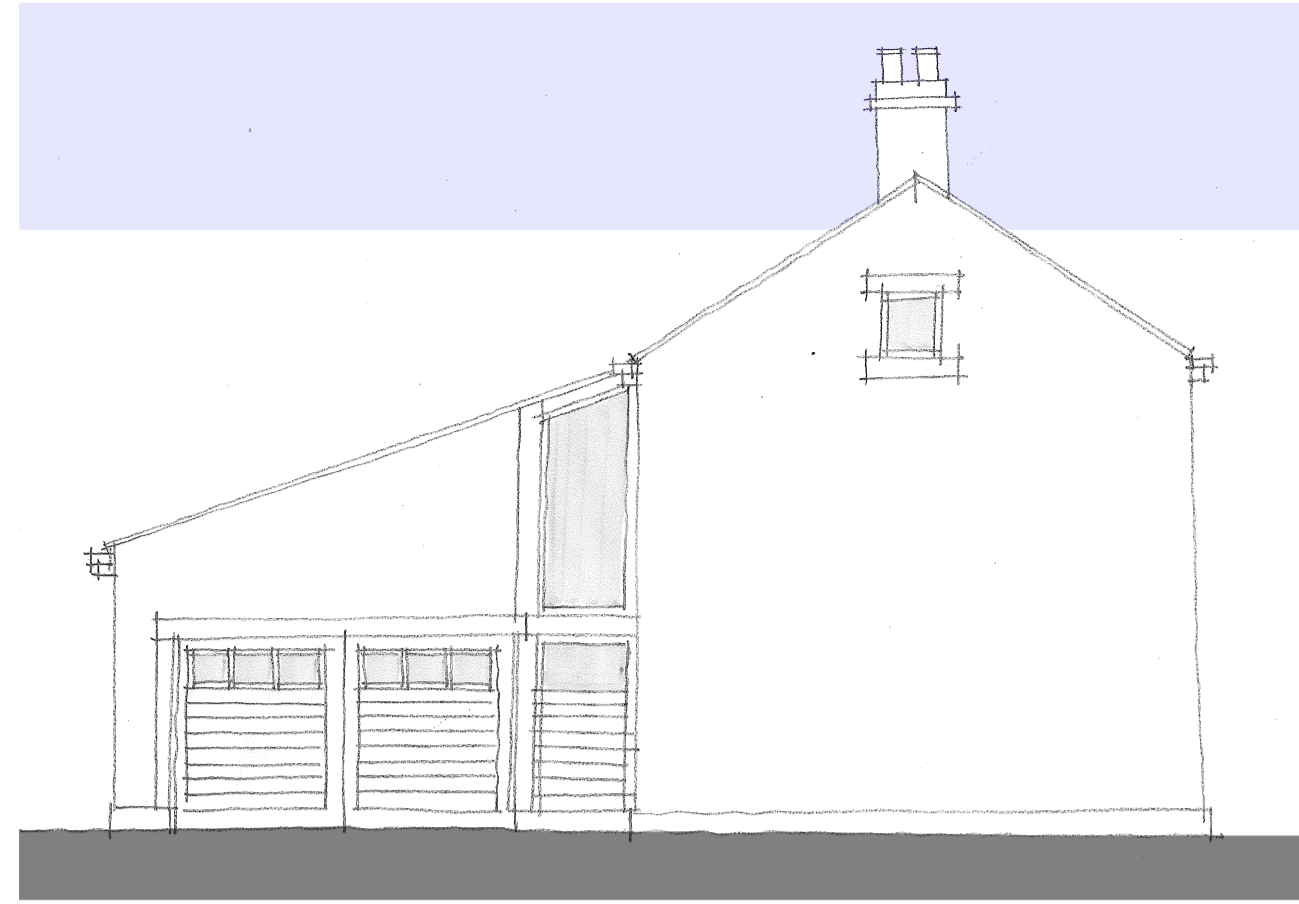


EAST ELEVATION



NORTH ELEVATION



WEST ELEVATION

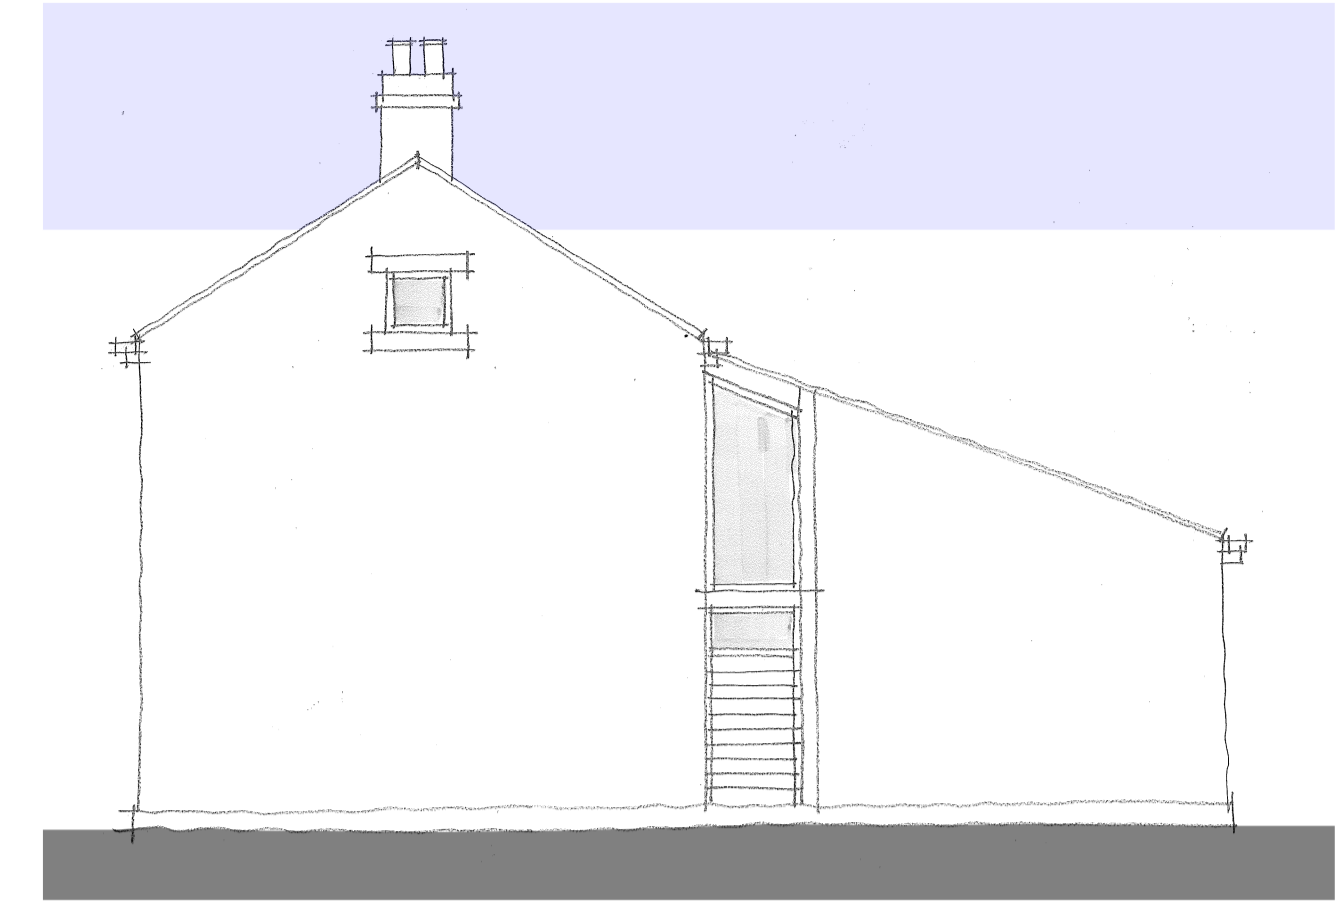

SOUTH ELEVATION


MATERIALS KEY

ROOF:
NATURAL BLUE SLATE


WALLS:
NEW FLAT FACED DYED & TUMBLED NATURAL STONE
NEW ASHLAR DRESSINGS

JOINERY:
HIGH PERFORMANCE UPVC WINDOWS & DOORS
COLOUR TO BE CONFIRMED


RAINWATER GOODS:
CAST-IRON REPLICA GRP RAINWATER GOODS
COLOUR TO BE CONFIRMED

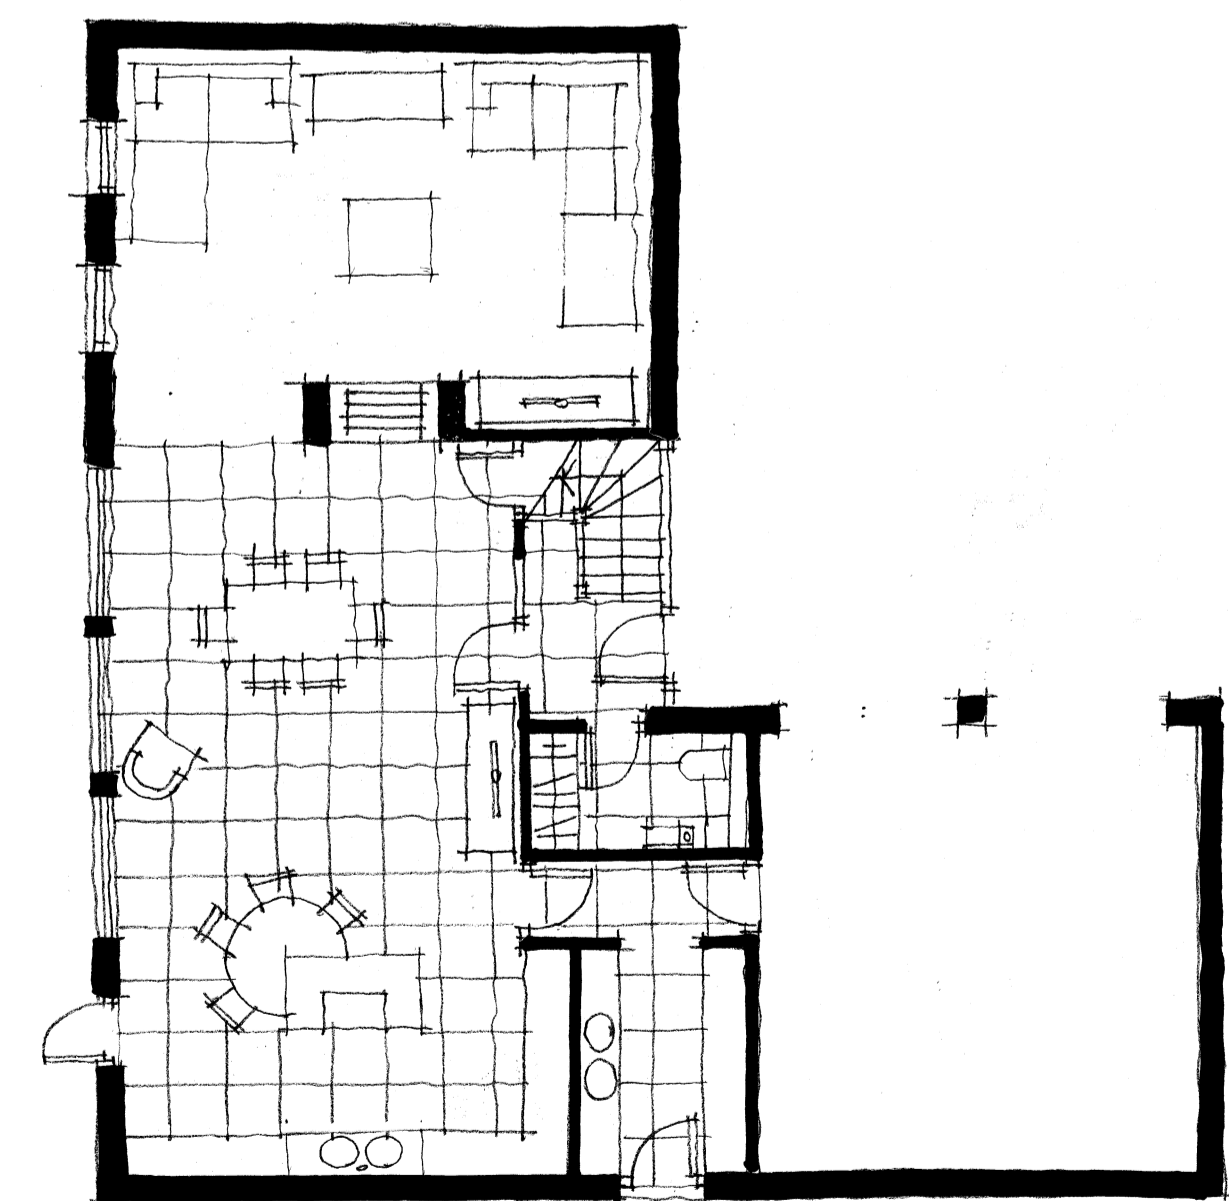


GROUND FLOOR PLAN

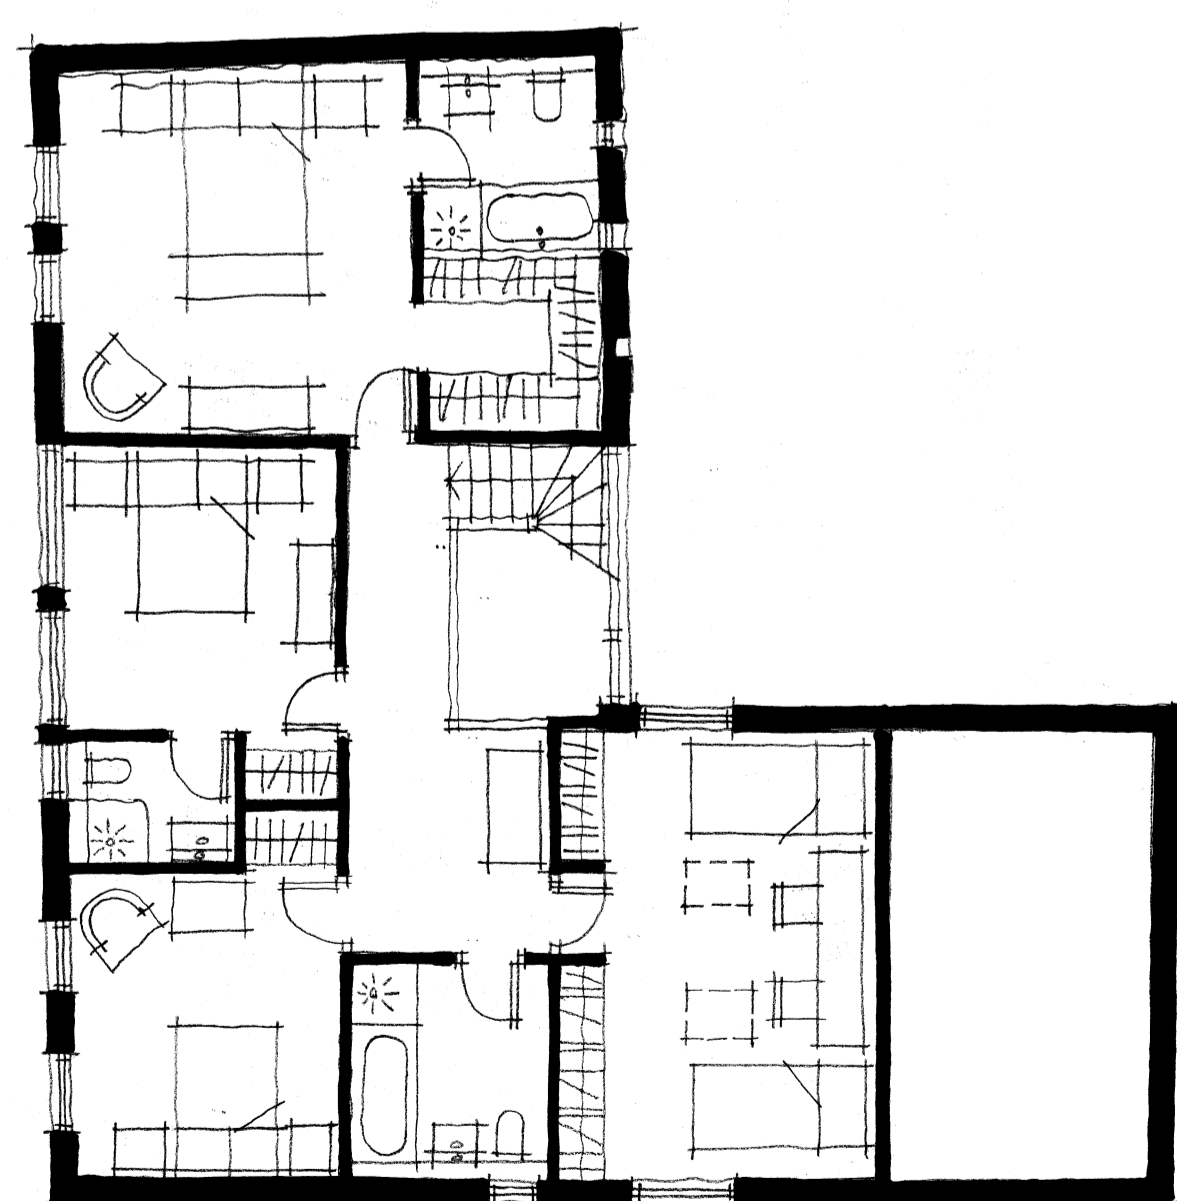

FIRST FLOOR PLAN

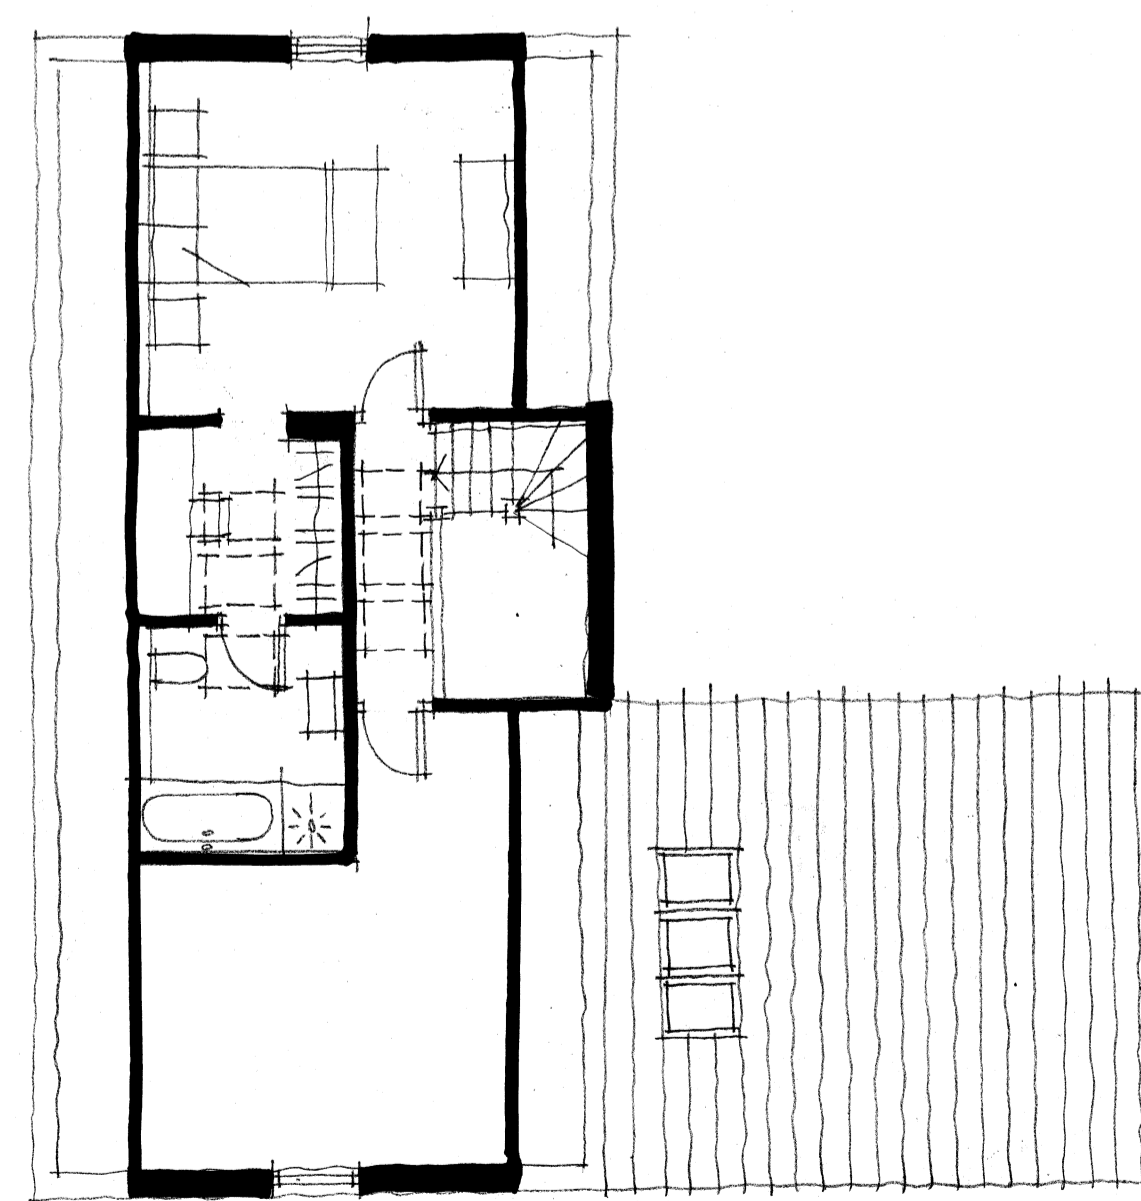

SECOND FLOOR PLAN

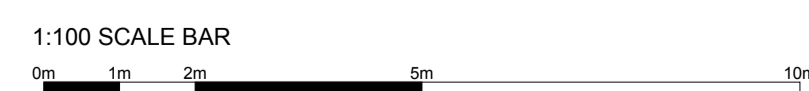

CLIENT
BOND & BURD BUILDERS & CONTRACTORS

PROJECT
NETHERFIELD FARM, PENISTONE

DRAWING TITLE
UNIT 1/A - GA PROPOSED

JOB NO	DRG NO	REV	SCALE @ A1	DATE
3777	04	-	1:100	12 06 14

This drawing is the property and copyright of W.H.p. Ltd, Shepley, Huddersfield
Tel: 01484 602377, Fax: 01484 602323, email: enquiries@wheatonhorncastle.co.uk
and must not be amended or reproduced without written consent.
Do not scale. Use only figured dimensions, and report any anomalies.