


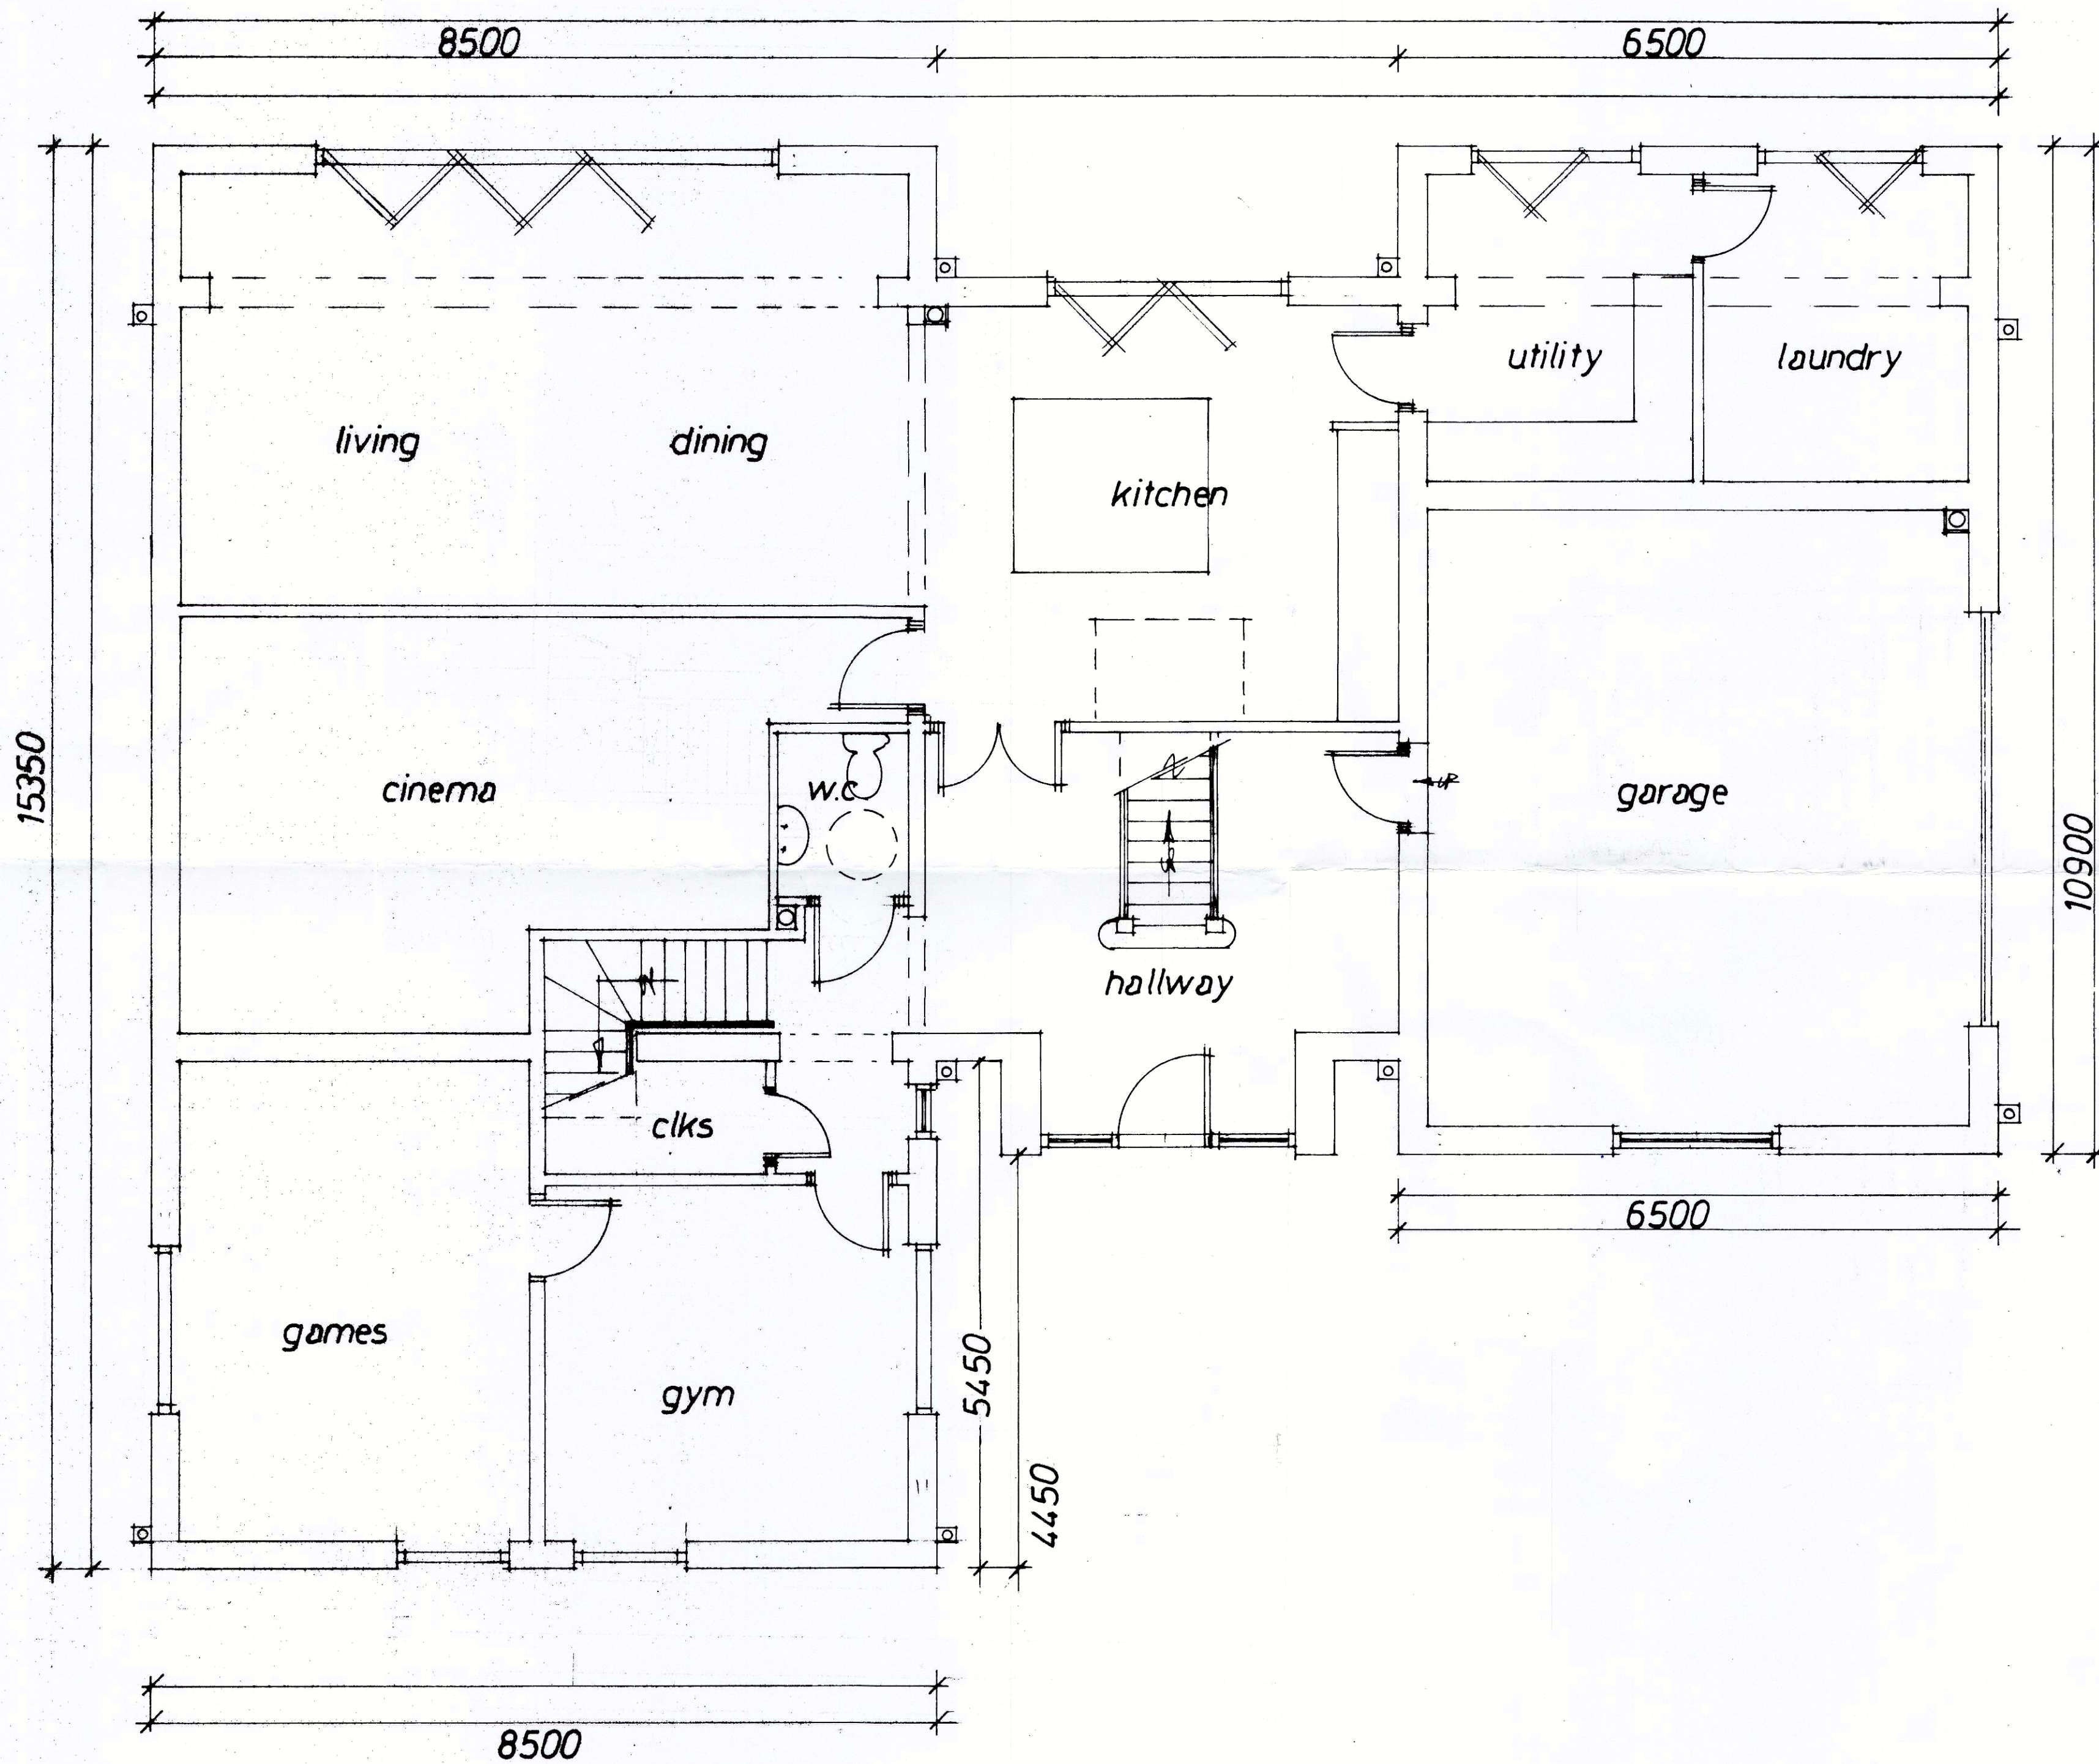

B	Frost Procs. Reduced	09/22
A	Redrawn	08/22
Rev	Notes	Date

Garry Greetham Associates
 Residential Design Consultant
 Westwood House
 18 Carr Lane
 Tankersley
 Barnsley S75 3BE
 Tel(01226)746573

PROJECT	Detached Dwelling
CLIENT	Mr. Damian Clowery
TITLE	Ground Floor Layout
ADDRESS	"Bank View", Green Moor Road, Wortley, Sheffield. S35 7DQ
DRAWN BY	ggg
SCALE	1:50 @ A2 DATE Jul 21
DRAWING No	965-04 REV B

Member of the Chartered Institute of Architectural Technologists