


Existing Front elevation

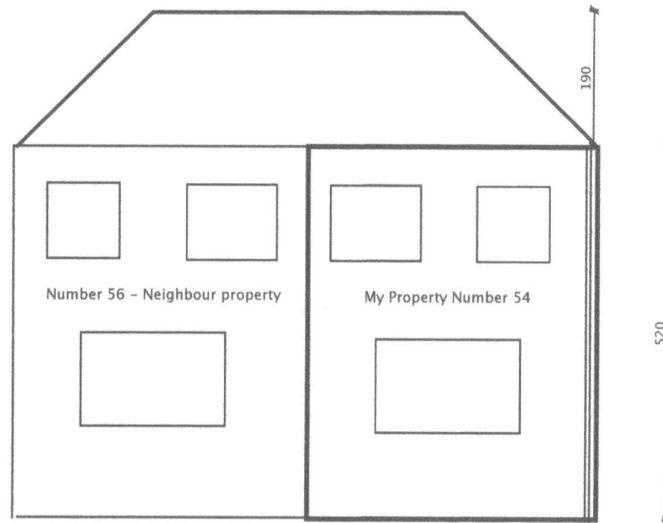

Proposed Front Elevation



Scale 1cm:100cm

NOTES

Materials to be used

Brick work to match existing

Roof Tiles - Double roman to match existing

100mm block work internal walls

UPVC double glazed windows & Doors to match existing