



DO NOT SCALE

THE COPYRIGHT IN THIS DRAWING IS THE PROPERTY OF EARTH TECH ENGINEERING LTD AND THE DRAWING MAY NOT BE REPRODUCED IN WHOLE OR IN PART, IN ANY FORM, WHETHER BY PHOTOGRAPH, PHOTOCOPYING OR REPRODUCTION AS A THREE DIMENSIONAL ARTICLE WITHOUT THE WRITTEN PERMISSION OF EARTH TECH ENGINEERING LTD.



Notes

- THIS DRAWING IS TO BE READ IN CONJUNCTION WITH DRAWINGS:-
 L5209-2000 SITE OVERALL PLAN.
 L5209-2002 PLANNING DRAWING - MANGANESE CONTACTOR BUILDING ELEVATIONS.
 L5209-2004 PLANNING DRAWING - SITE LOCATION PLAN.
 L5209-2005 PLANNING DRAWING - LANDSCAPING PROPOSALS.
 L5209-4151 MANGANESE CONTACTOR BUILDING PLAN & SECTIONS.
- ALL LEVELS ARE IN METRES ABOVE ORDNANCE DATUM.
- ALL DIMENSIONS ARE IN MILLIMETRES UNLESS STATED OTHERWISE.

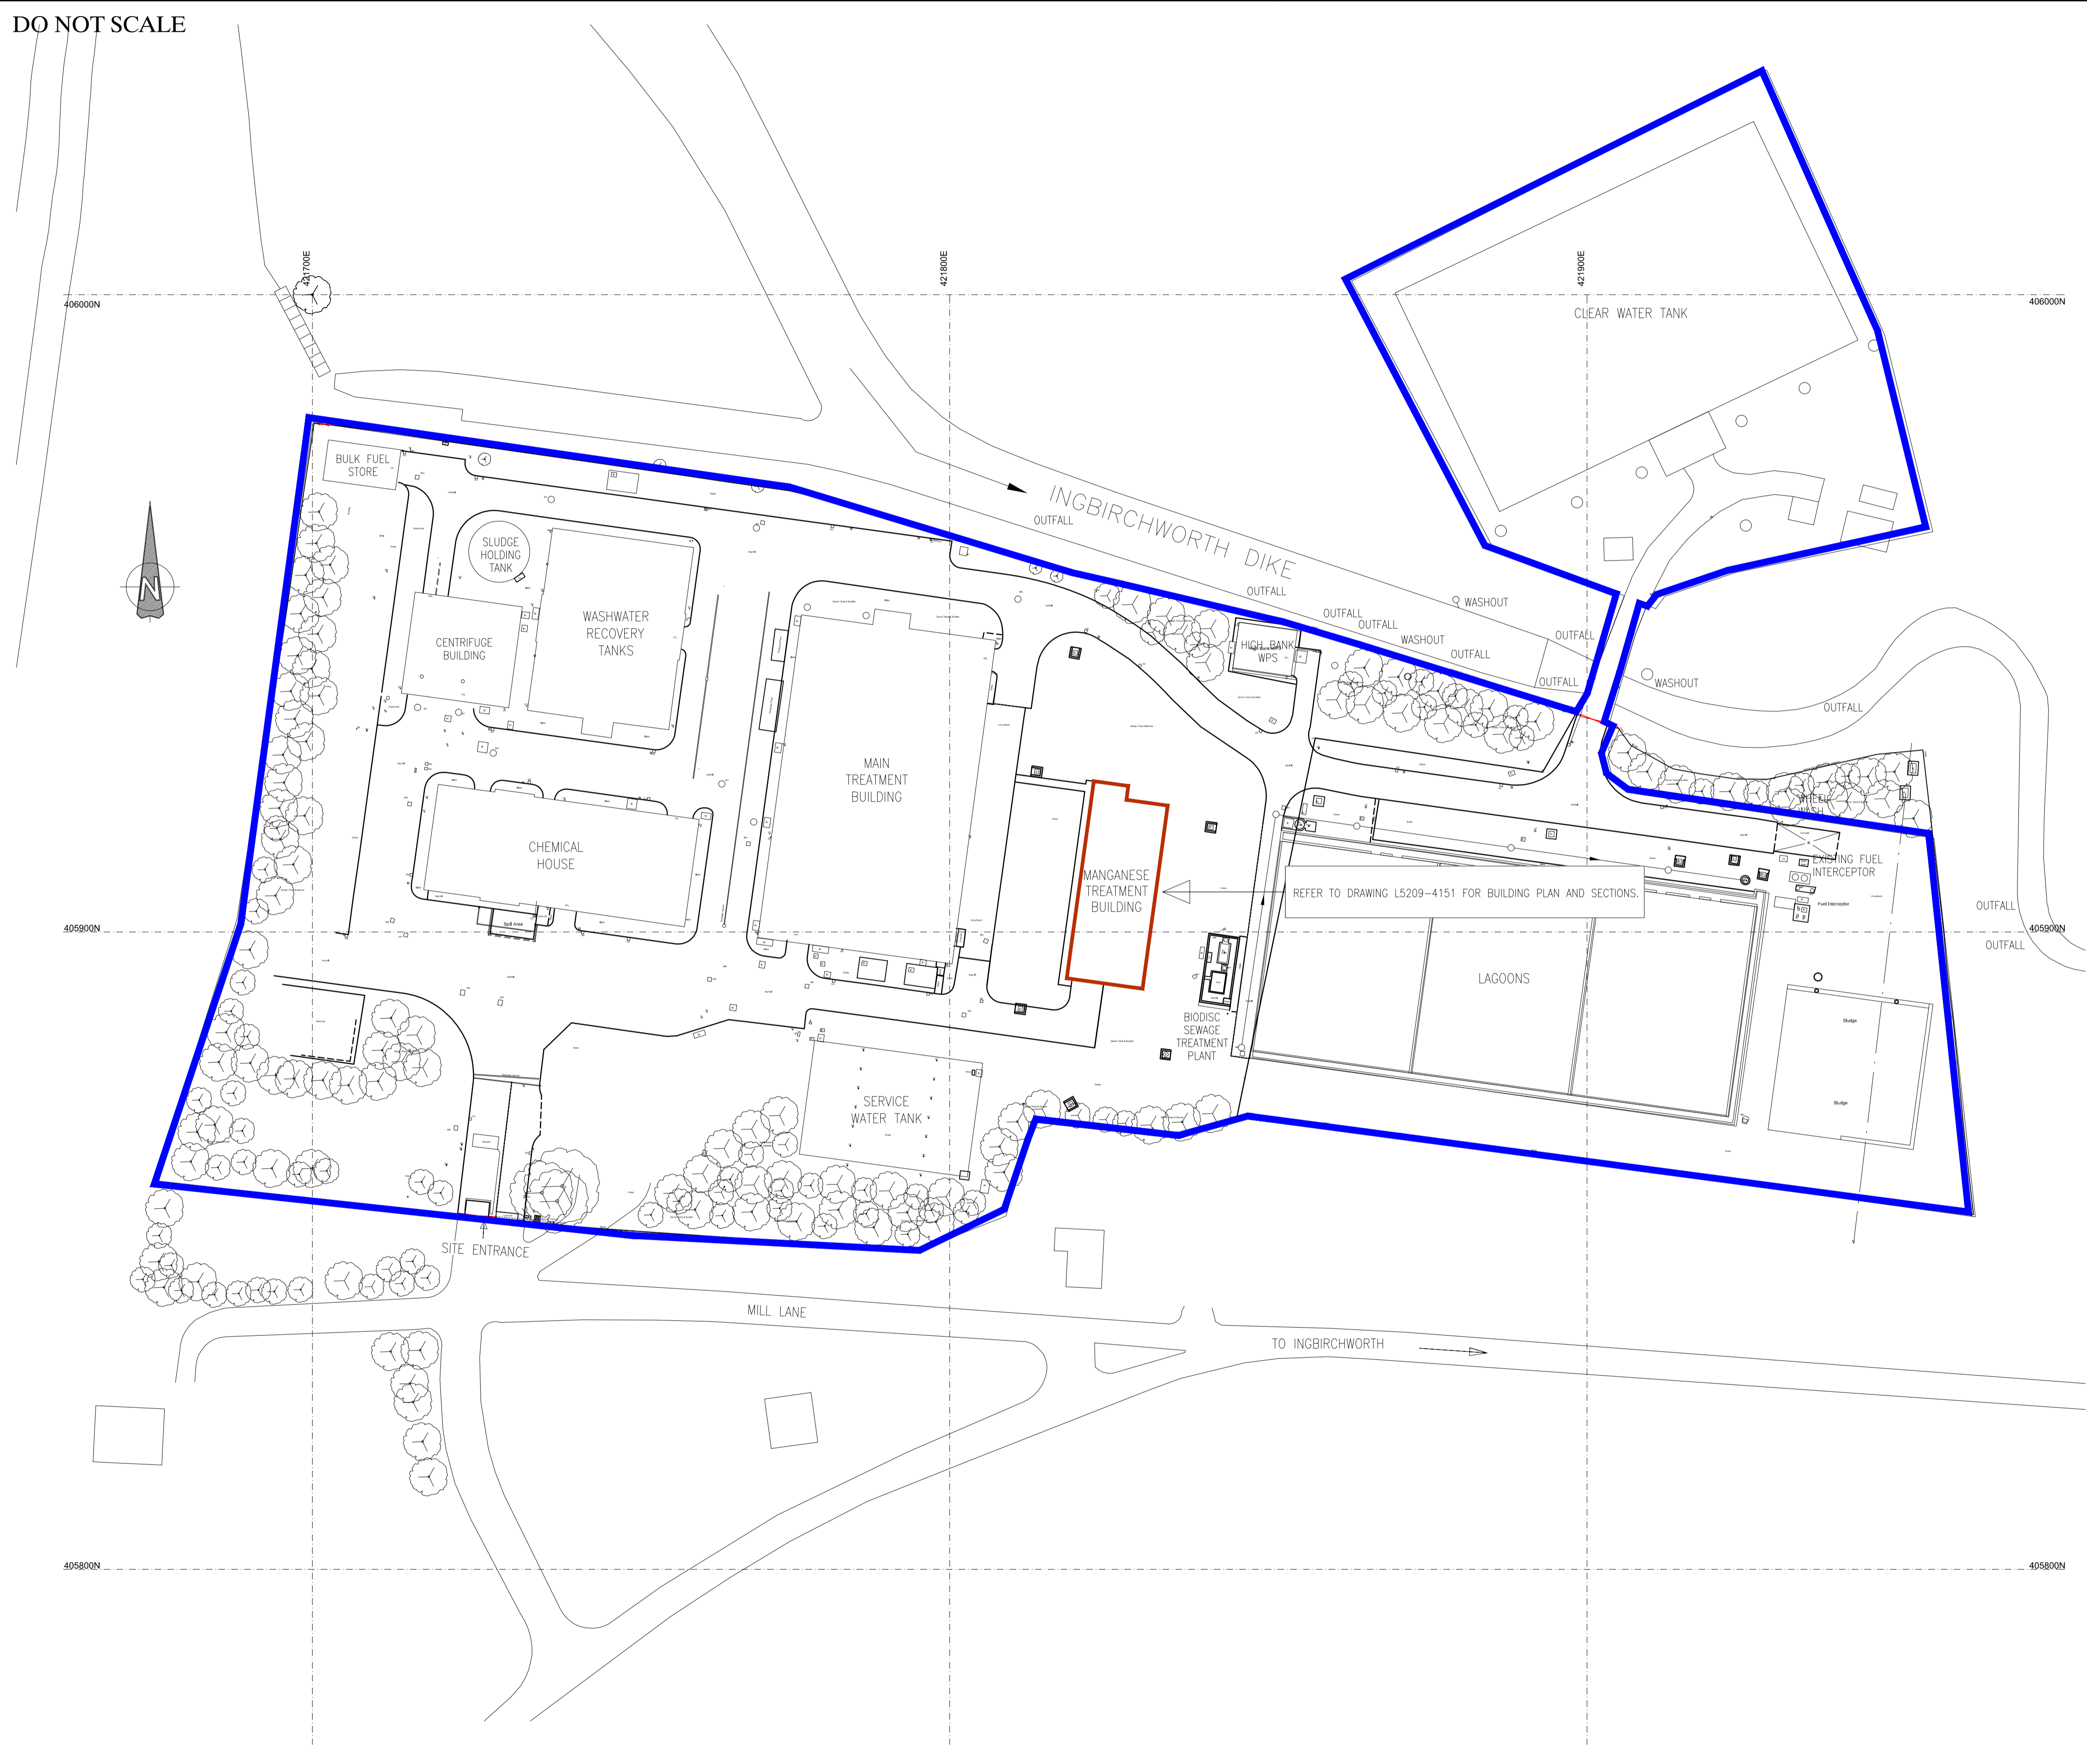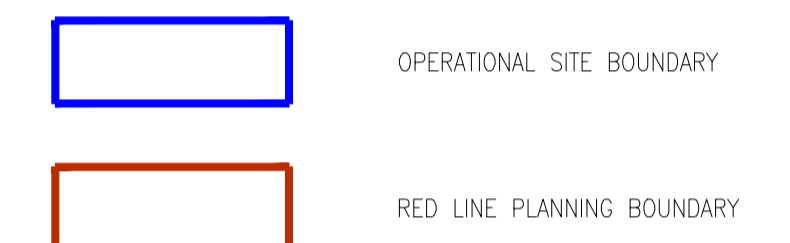

AT	16.02.12	FIRST ISSUE	JR	JH	JR	UK
P	16.02.12	UNCONTROLLED DRAFT COPY				
REV	DATE	REVISION DETAILS	DSN	DRN	CHD	APPD

DRAWING REV KEY
 P - PRELIMINARY UNCHECKED COPY
 A - APPROVED
 C - CONSTRUCTION ISSUE


ORIGINATING ENGINEER	J. ROGERSON
DAZ REF	TBA
EASTING / NORTHING	TBA
DATE IN GROUND	TBA
DATE OF ABANDONMENT	N/A
YW USE ONLY	LEGAL STATUS/ FUNCTION CHANGE AUTHORISED BY

CUSTOMER
YORKSHIRE WATER SERVICES LTD

CUSTOMER REFERENCE
D0025

PROJECT
INGIRCHWORTH W.T.W.

DRAWING TITLE
**PLANNING DRAWING
 BLOCK PLAN**

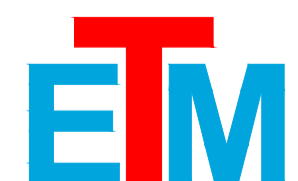PRODUCED BY

 LIVINGSTONE HOUSE
 CHADWICK STREET
 LEEDS
 WEST YORKSHIRE LS10 1LJ
 TEL. (+44) 0844 8481091
 FAX. (+44) 0113 2122459

SCALE	DOCUMENT NUMBER	REV
1:500	L 5209 - 2003	A 1