

Key

- Justified - (slightly below standard)
- 2 Bed > 50m
- 3+ Bed > 60m

Based on 'Design of Housing Development' SPD - Section 4




Darnsteads

Engine Lane

Barnburgh Lane

Green Corridor

Pumping Station

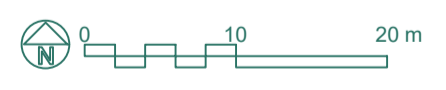

Project  
Barnburgh Lane,  
Goldthorpe  
Drawing Title  
Garden Areas Plan

Project Code Drawing Nr Rev Drawing Scale  
n1982 101 C 1:500 @ A1