

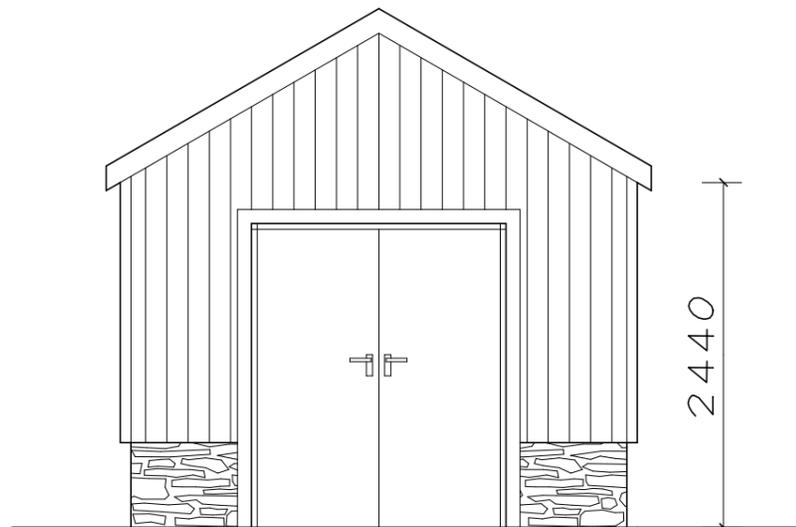



ROOF - grey kingspan profiled sheeting  
 WALLS - yorkshire vertical boarding on  
 natural coursed stone dwarf wall

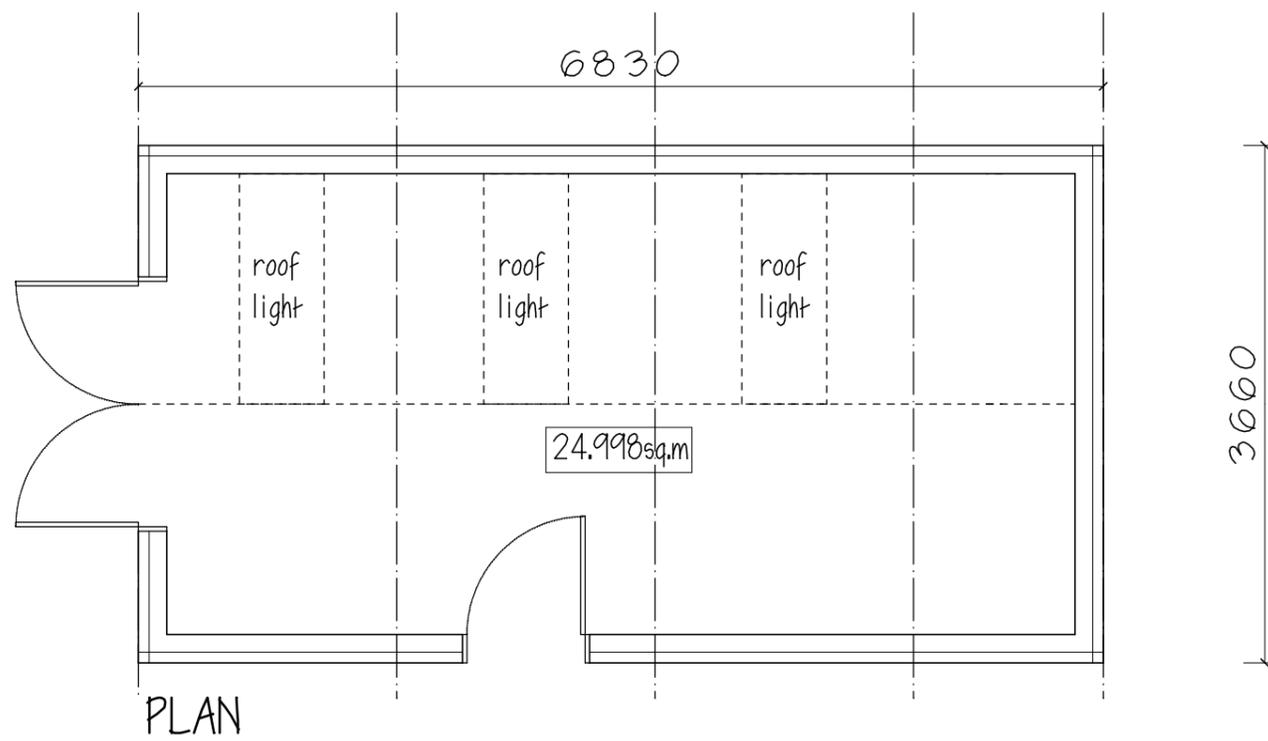


FRONT ELEVATION

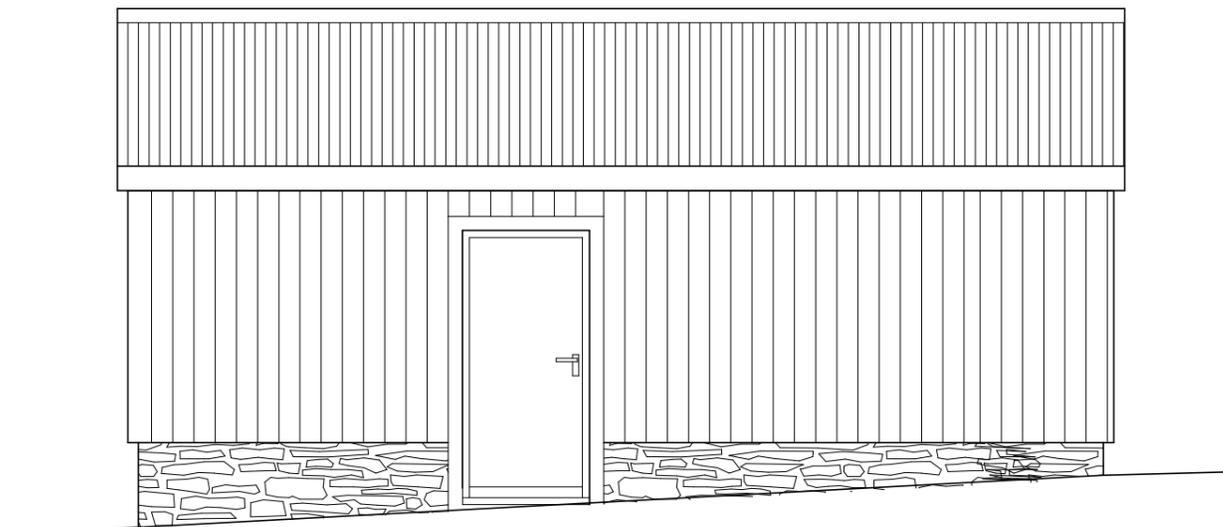

SIDE ELEVATION

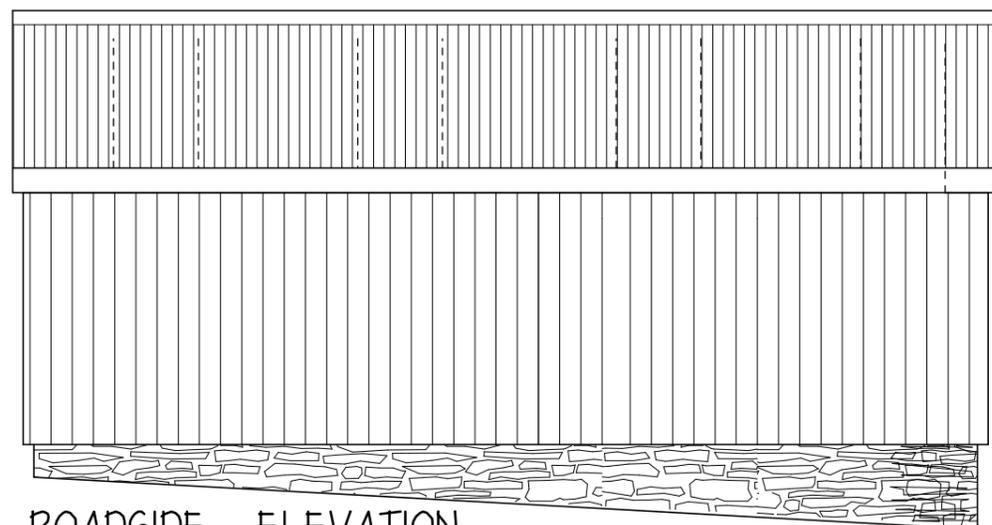

ROADSIDE ELEVATION

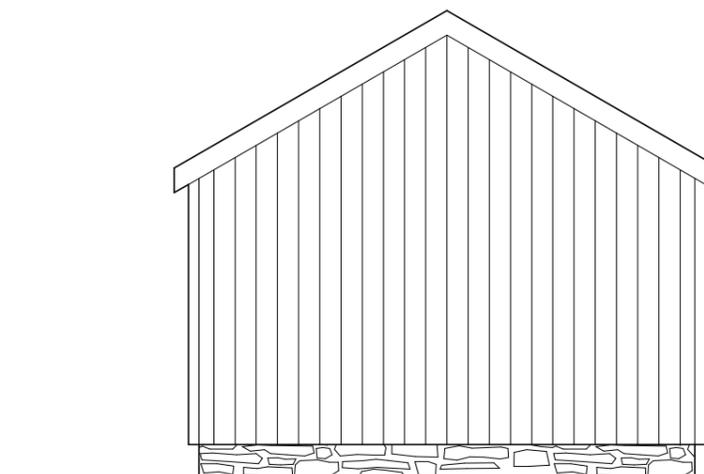

REAR ELEVATION

Mr R FIELDSEND

PROPOSED STORAGE BUILDING  
 LAND ADJ WILLOW LANE FARM  
 OXSPRING LANE, OXSPRING  
 SHEFFIELD S36 8YN

PLAN & ELEVATIONS

1:50@A3 SEPT 25 Rev A

Peter Thompson

"Linwood"  
 Barnsley Road  
 Dodworth

Barnsley S75 3JR m. 07973251730  
 e-mail peter-thompson@hotmail.co.uk



M.C.I.A.T.

t&f. 01226 201391