


Existing side elevation
1:50

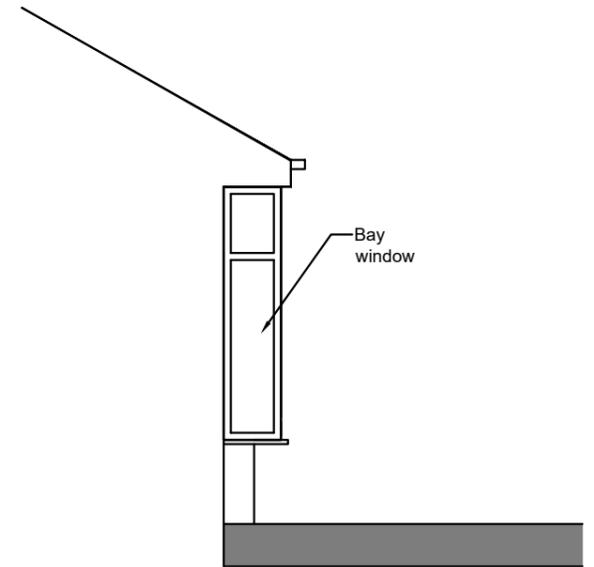

Existing side elevation
1:50

0 500 1000 1500 2000 2500mm
SCALE 1:50

Revisions	A. Neighbour side elevation added	25-09-25
This drawing is for planning permission only and is not a construction drawing.		
Drawing Title	EXISTING-SIDE-ELEVATION	
Job No. - Dwg No.	DPS/2025/03A	-
Client:	Mr & Mrs Stead 10 Thorne End Road Staincross BARNSLEY S71 4NT	
Scale:	1:50	

