
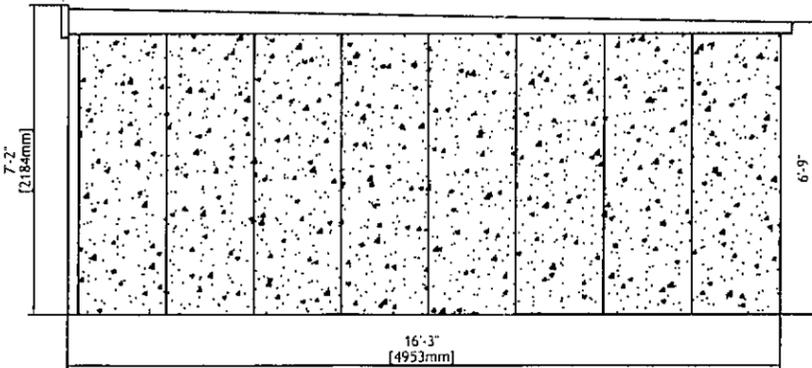
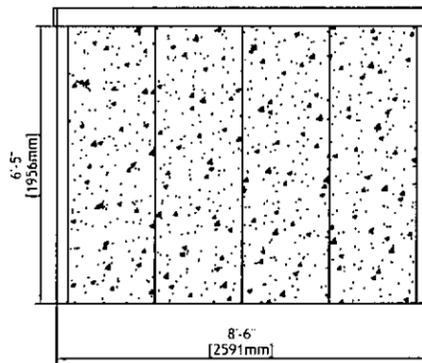
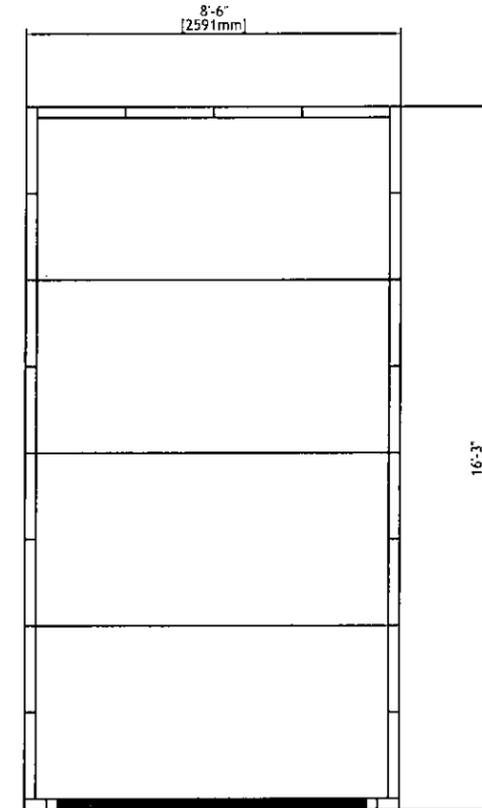
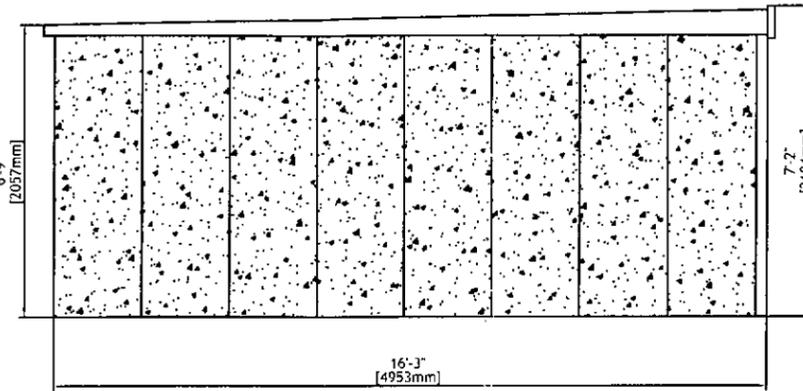


Ref: L01225

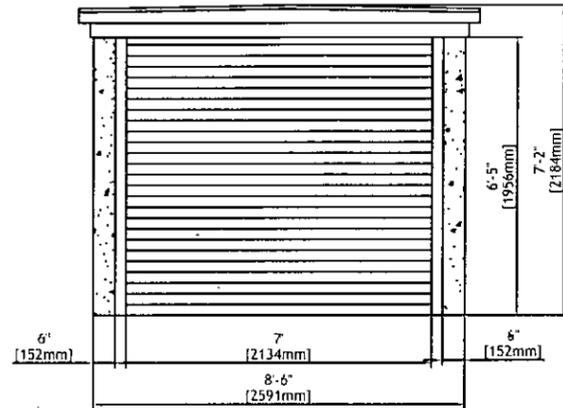

LidgetCompton 16'3" x 8'6" Pent Garage

Walls - 3" thick, steel reinforced, machine vibrated pre-cast concrete panels with pebble dash exterior.

Roof - Corrugated galvanised steel roof with Grafotherm anti-condensation lining, supported on galvanised steel trusses, with profiled foam filler to the rear.

Garage Door- 7' White fully retractable horizontally ribbed up and over door.

Fascias - Timber fascias and back board.



LidgetCompton
Albion Drive, Lidget Lane Ind. Est.,
Thurnscoe, Rotherham S63 0BA
Tel: 01709 881844 / Fax: 01709 881015
Web: www.lidget.co.uk Email: sales@lidget.co.uk

Drawn by Pete Lacey
Questions/revisions to
sales@lidget.co.uk

Scale 1:50@A3

Drawn: 21.10.14