


RISK
SIGNIFICANT RISK

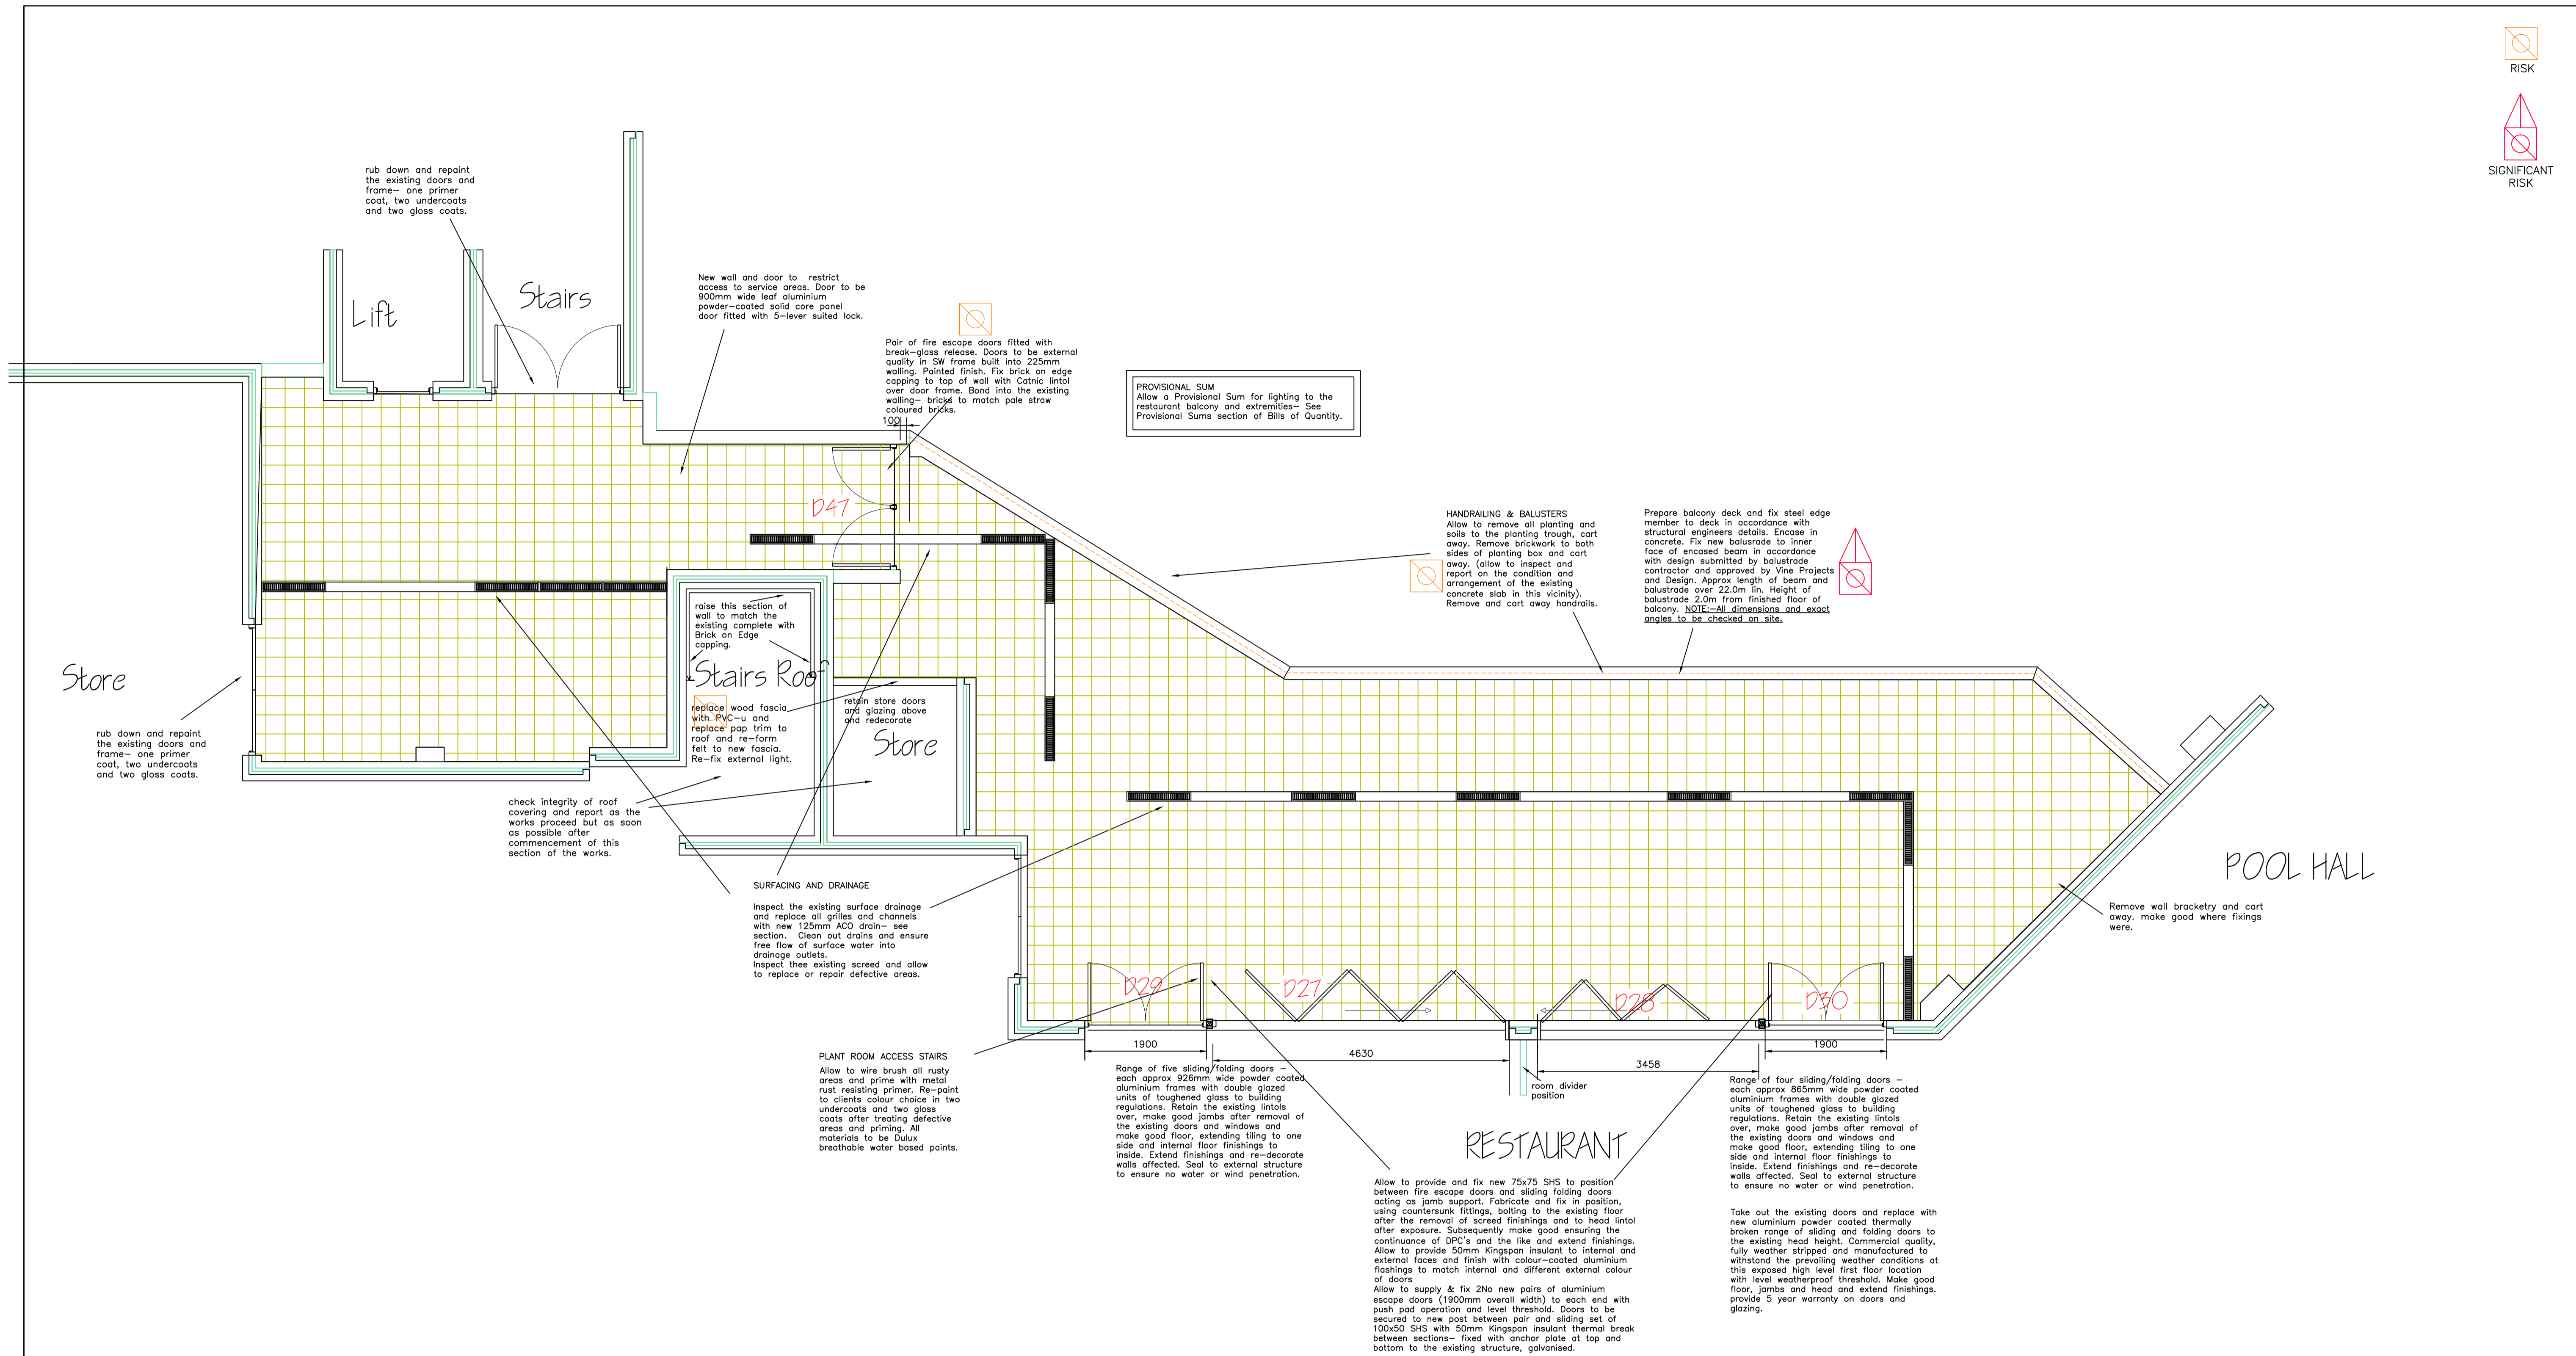

RESTAURANT BALCONY PLAN- PROPOSED

Actual depth of foundations to be determined on site. All work to be to the satisfaction of the local authority. All dimensions to be checked on site and any discrepancies must be notified immediately. All dimensions are in millimetres unless otherwise stated. Information given on this drawing is subject to local authority approval. Do not scale this drawing.

VINE PROJECTS & DESIGN

3 WILLOW BANK, BARNSELY SOUTH YORKSHIRE S15 1BH

M:- 07973 265850 E-mail: vineprojects@aol.com

CLIENT **BPL Barnsley**
AREA K

PROJECT **Metrodome Improvements**
RESTAURANT BALCONY PROPOSED IMPROVEMENTS

FILE NAME	DWG NO	SCALE	DATE	DRAWN	REV
bpl_major_improvements 2016.dwg	5582/15	1:50	10/2015	jjb	