


Proposed Ground Floor



Proposed Front Elevation

Proposed Side Elevation

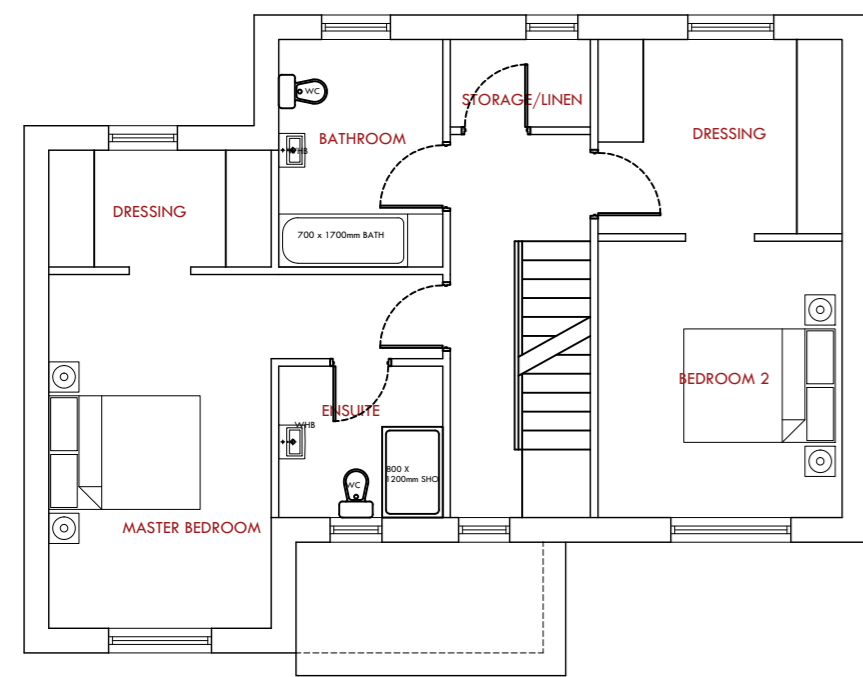


Proposed First Floor




Proposed Back Elevation

Proposed Side Elevation

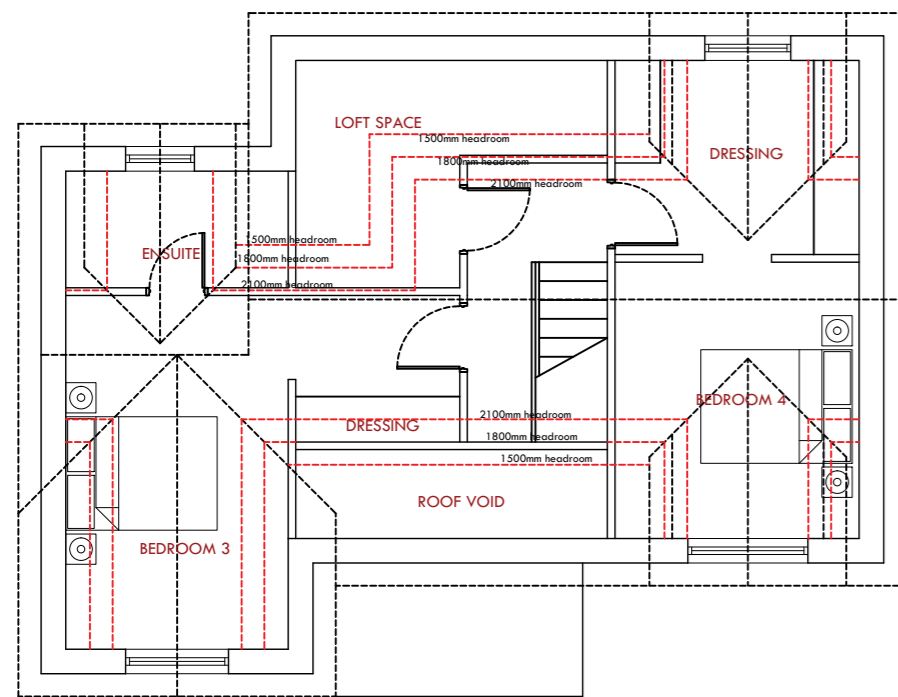

Proposed Loft Floor Plan

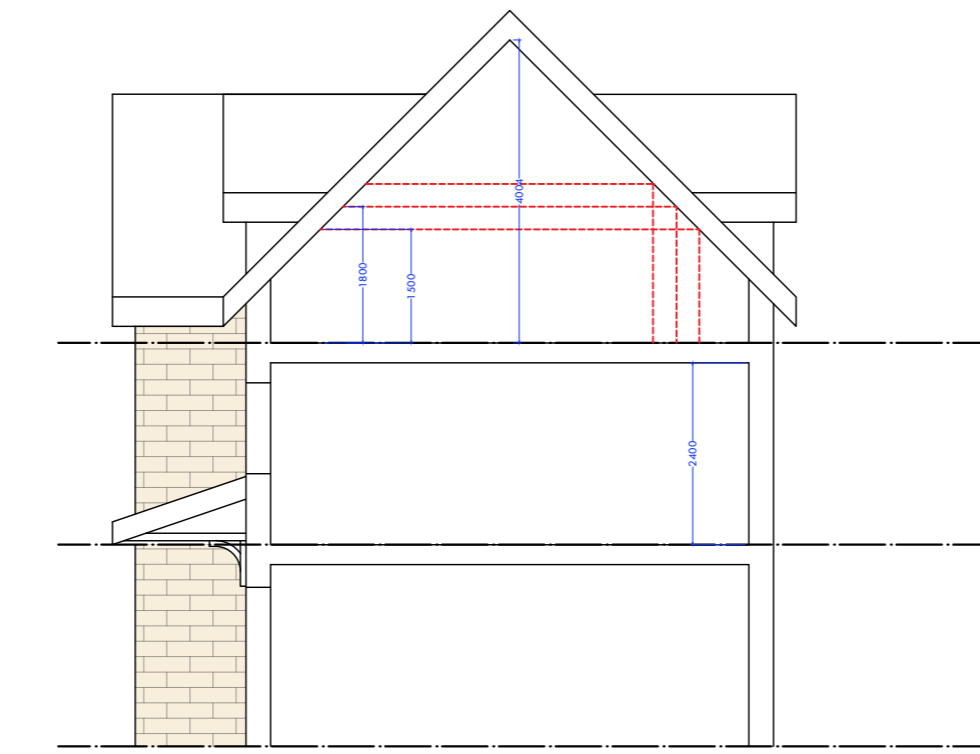

Draft Section

Rev.	Description	Drawn by	Date

<p>MKW Architectural Ltd Suite 4, East Business Centre, Dewey St, Oldham, OL8 3PF Tel: 0161 275 1118 Fax: 0161 275 1119 Email: info@mkwarchitectural.co.uk Website: www.mkwarchitectural.co.uk</p>			
<p>Client: Sourced Capital</p>			
<p>Project Name: Proposed Residential Development of 22no Dwellings</p>			
<p>Site Address: Land off Roughbircworth Lane, Oxspring, Barnsley, S36 8YZ</p>			
<p>Drawing Title: Proposed House Plot 19: Plans and Elevations</p>			
Proj No:	Scale:	Drawn:	Checked:
21-118	P-100	GM	MKW
Designed by:	Drawn by:	Checked by:	Date of 1st Issue:
TMK	GM	MKW	18.10.21
<p>Note: Only signed dimensions are to be used. All dimensions to be checked on site prior to construction, order or manufacture of any elements. In the event of any discrepancy, notify MKW Architectural Ltd immediately. This drawing remains the copyright of MKW Architectural Ltd and shall not be copied in whole or part without prior written consent of the Company Director.</p>			

Land off Roughbircworth Lane: Proposed House Plot 19,

NB: All boundary and party wall matters to be confirmed by client and subject to necessary boundary surveys

