




Siteplan®

1:1250 Scale



RECEIVED
01 AUG 2003
BARNESLEY W.L.B.C.
BUILDING CONTROL

Produced 03 Jul 2003 from Ordnance Survey digital data and incorporating surveyed revision available at this date. © Crown Copyright 2003.

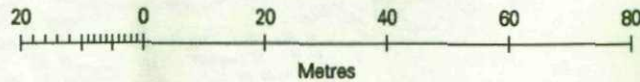

Reproduction in whole or in part is prohibited without the prior permission of Ordnance Survey.

Ordnance Survey and the OS symbol are registered trade marks and Siteplan a trade mark of Ordnance Survey, the national mapping agency of Great Britain.

Part or all of this Siteplan is enlarged from mapping produced at one or more of the following scales 1:1250, 1:2500, 1:10000.

6 SILKSTONE CLOSE
SHEFFIELD
S75 3AZ

Centre Coordinates: 433762 400189

National Grid sheet reference at centre of this Siteplan: SE3300

Supplied by: Blackwells
Serial Number: 00003234




Siteplan

Symbols and depiction

Boundary Information

County/Region Island Boundary	---
District/London Borough Boundary	— — —
Parish/Community Boundary
Electoral Division/Ward Boundary	-----
Parliamentary Constituency or Euro Const Boundary	-----
Boundary Mering Change Symbol	○—○
Boundary Post, Boundary Stone (BP, BS)	*

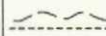

Vegetation

Non-Coniferous Trees	Nc
Non-Coniferous Trees (Scattered)	Nc (scat)
Non-Coniferous Trees (Positioned)	
Coniferous Trees	c
Coniferous Trees (Scattered)	c (scat)
Coniferous Trees (Positioned)	
Orchard	Orch
Coppice/Osiers	Cop
Rough Grass	RG
Heath	Heath
Scrub	Sc
Saltings/Marsh/ Reeds	Marsh
Vegetation Limits	









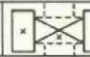

Areas (Rural survey mapping only)

Areas Parcel No (published)	422a
-----------------------------	------


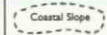

Buildings

Roofed Structure/ Glasshouse	
Upper Level of Communication	

Others

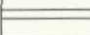Spot Height	+
Bench Mark	←
Triangulation Station	△
Pylon/Flare Stack/ Lighting Tower	⊠
Flow Arrow	→
Mean High Water	
Mean Low Water	
General Detail	
Underground Detail	
Overhead Detail	
Tramway/ Narrow Gauge Railway	
Standard Gauge Railway	
Point Fixture (e.g. Letterbox)	*
Water Feature	
Water	Water
Archway	
Non-Roman Antiquity	

Ornament

Rock	Rock
Inland Rock (Scattered)	Rock (scat)
Shingle	Shingle
Mud	Mud
Inland Boulders	Bo
Inland Boulders (Scattered)	Bo (scat)
Coastal Boulders	Boulders
Sand	Sand
Slope	
Coastal Slope	
Cliff	
Scree	Scree

Common Abbreviations

Boundaries Information	
ED Boundary	Electoral Division
Ward Boundary	Ward
Boro Const Bdy	Constituency
Euro Const Bdy	(County Borough or European)
Und	Undefined
CB	Centre of Bank
CD	Centre of Ditch
CR	Centre of Road
CS	Centre of Stream
Def	Defaced
FF	Face of Fence
FW	Face of Wall
SR	Side of River
TB	Top of Bank
TkH	Track of Hedge
RH	Root of Hedge
Other Information	
Chy	Chimney
EI P	Electricity Pillar or Pole
ETL	Electricity Transmission Line
FB	Foot Bridge
FS	Flagstaff
GP	Guide Post
GVC	Gas Valve Compound
LB	Letter Box
Mem	Memorial
MHW	Mean High Water
MLW	Mean Low Water
NTL	Normal Tidal Limit
P	Post or Pole
PC	Public Convenience
PH	Public House
PO	Post Office
PW	Place of Worship
TCB	Telephone Call Box
Tk	Tank or Track
(um)	Unmade
W	Well

