


- LEGEND**
- SELF SERVICE MACHINE BEING REMOVED
  - SELF SERVICE MACHINE BEING RELOCATED
  - 2014 SELF SERVICE MACHINE NEW EQUIPMENT
  - 2015 SELF SERVICE MACHINE NEW EQUIPMENT
  - AREA OF REQUIRED ADJUSTMENT TO EXISTING STRUCTURE
  - INDICATIVE REMOVAL & DELIVERY ROUTE. ACTUAL ROUTE & METHOD STATEMENT SHALL BE PROVIDED BY CENNOX LTD
  - SERVICE AREA INFRINGEMENT
  - NEW SECURE PARTITION
  - EXISTING STRUCTURE

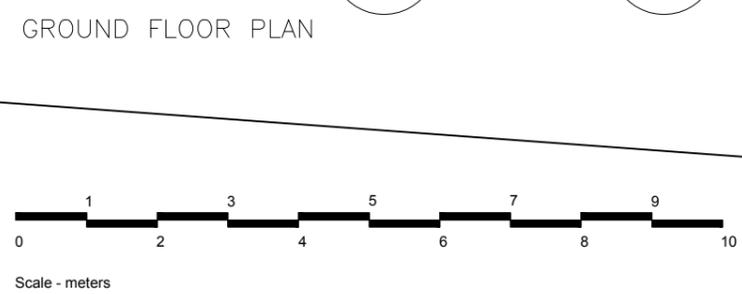

cardiff . edinburgh . london . sheffield

**four**  
architecture

Talbot Chambers  
2-6 North Church Street  
Sheffield, S1 2DH  
0114 249 0944

© This drawing remains the Copyright of Four Architecture and Design, and may not be reproduced in whole or in any part without prior written permission.

NOTE:  
All proprietary goods and materials are to be fitted in accordance with manufacturer's instructions, Codes of Practice and British Standards. All dimensions to be verified by the Contractor on site. Do not scale drawings, work to figured dimensions only.

CLIENT

**HSBC**

Self Service Evergreen Programme

| REVISIONS   |                     |                    | DRAWING                  |                           |
|---|---------------------|--------------------|--------------------------|---------------------------|
| PROJECT<br>4 St Marys Street,<br>Sheffield, S36 6DT |                     |                    | Existing Plan<br>Overall |                           |
| SCALE @ A1<br>1:50                                  | SCALE @ A3<br>1:100 | DATE<br>13.04.15   | PROJECT NUMBER<br>130830 | DRAWING NUMBER<br>EX01-PL |
| DRAWN BY<br>RP                                      | CHECKED             | STATUS<br>EXISTING |                          | REVISION<br>-             |