



**CHURCH LANE
HOYLANDSWAINE
HOUSE TYPES & GARAGES**


Space to live.



David Wilson Homes




FRONT ELEVATION

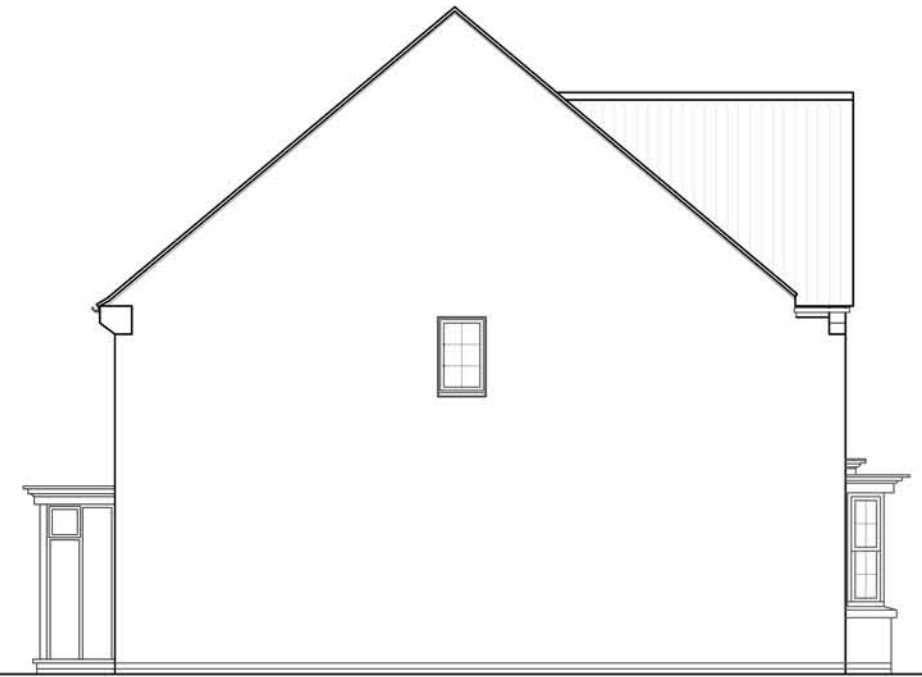

SIDE ELEVATION



REAR ELEVATION

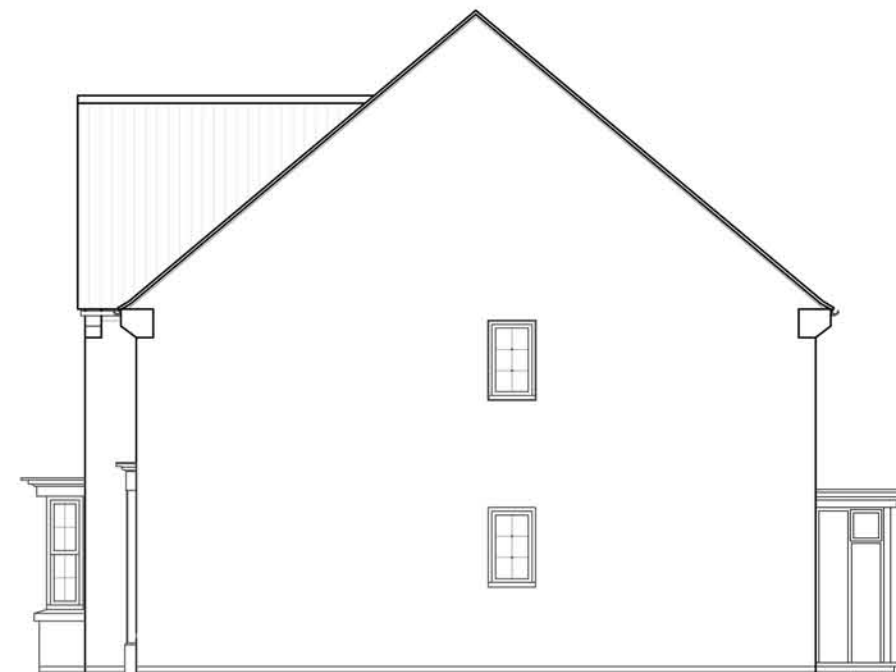

SIDE ELEVATION

ELEVATIONS 469
HOYLANDSWAINE

Jan 2014


1:100

DWG No: AD-469/01 Rev: -


Space to live.

David Wilson Homes



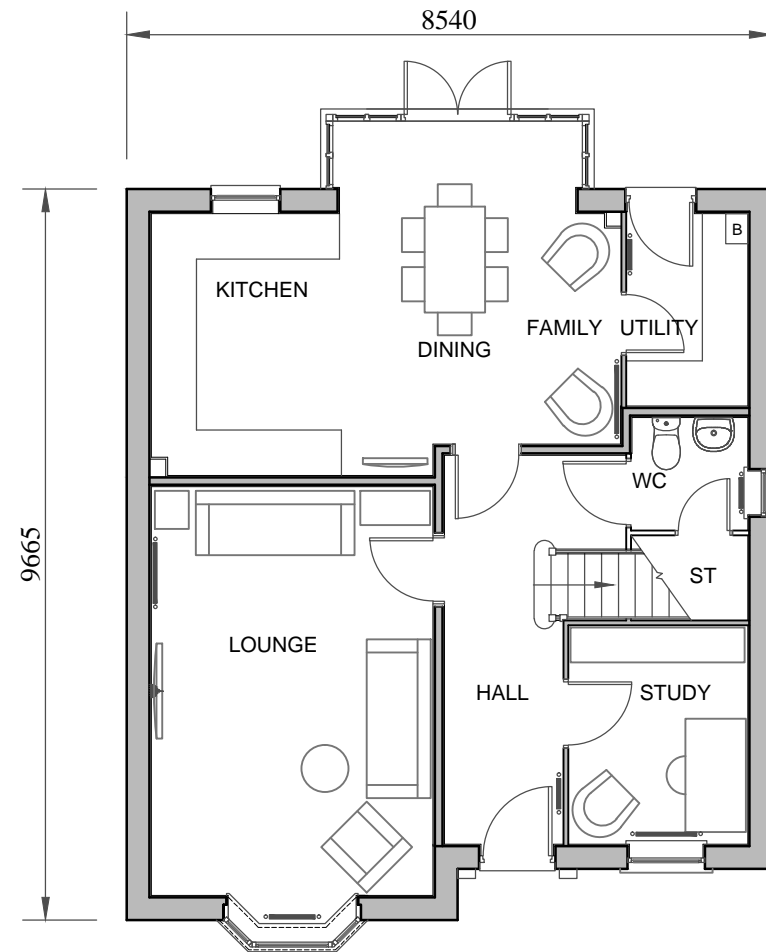

GROUND FLOOR PLAN

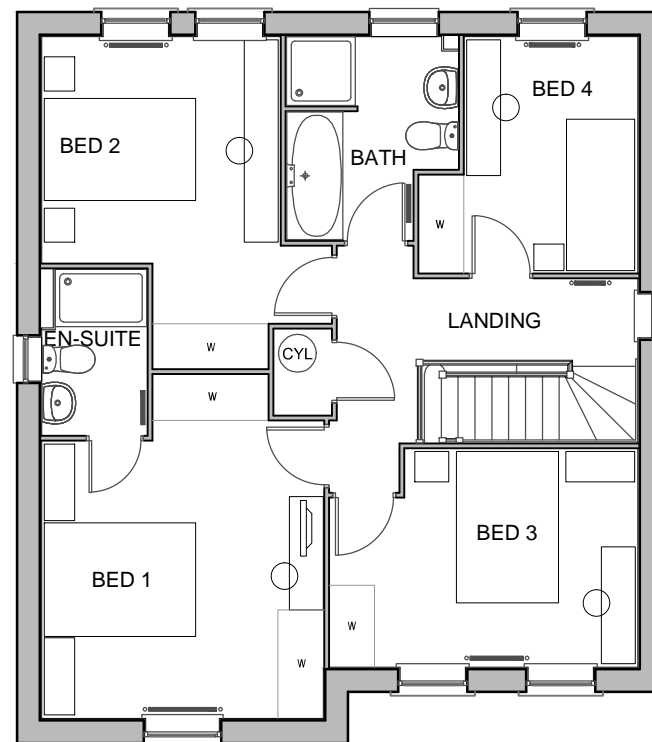

FIRST FLOOR PLAN

FLOOR PLANS 469 HOYLANDSWAINE

Jan 2014

1:100

DWG No: AD-469/02 Rev: -


Space to live.




David Wilson Homes




FRONT ELEVATION

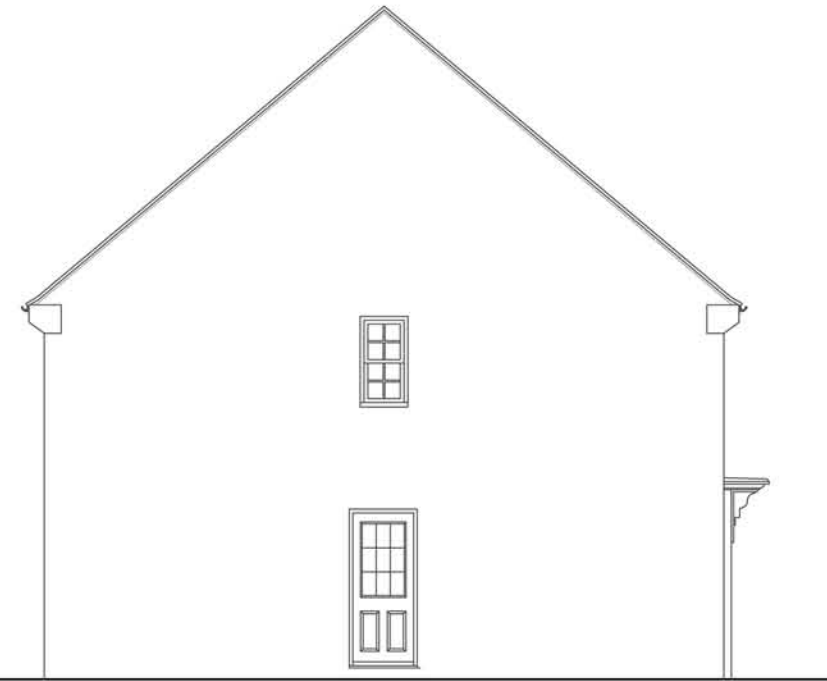

SIDE ELEVATION

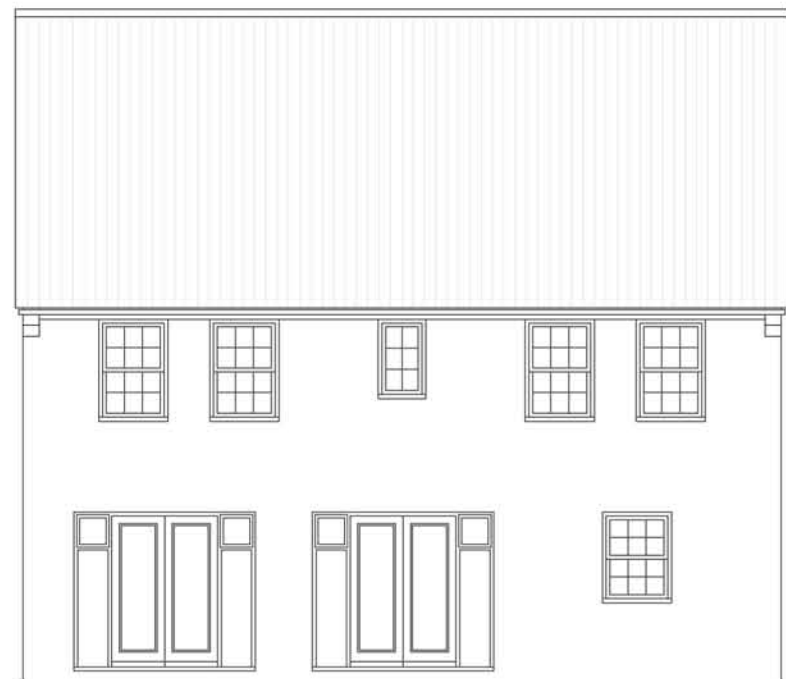

REAR ELEVATION

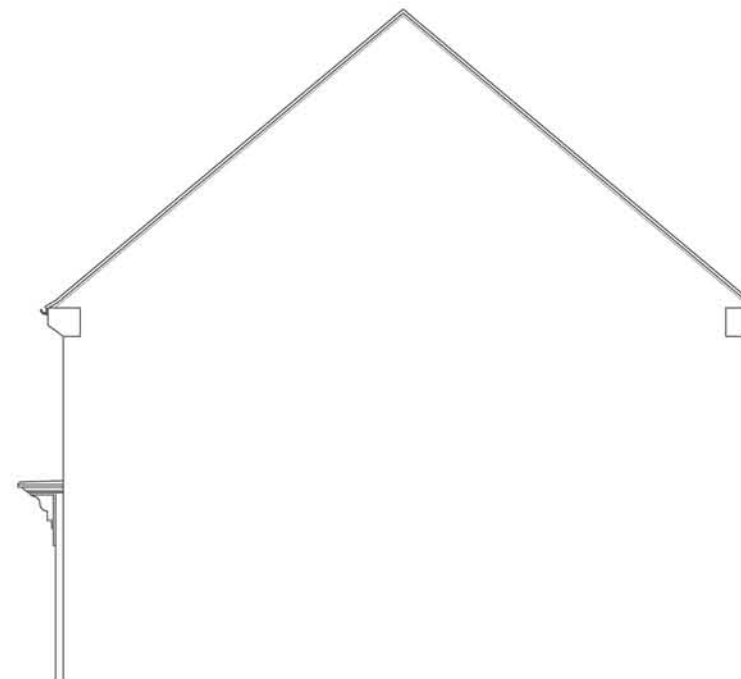

SIDE ELEVATION

ELEVATIONS 497 HOYLANDSWAINE

Jan 2014


1:100

DWG No: AD-497/01 Rev: -


Space to live.



David Wilson Homes

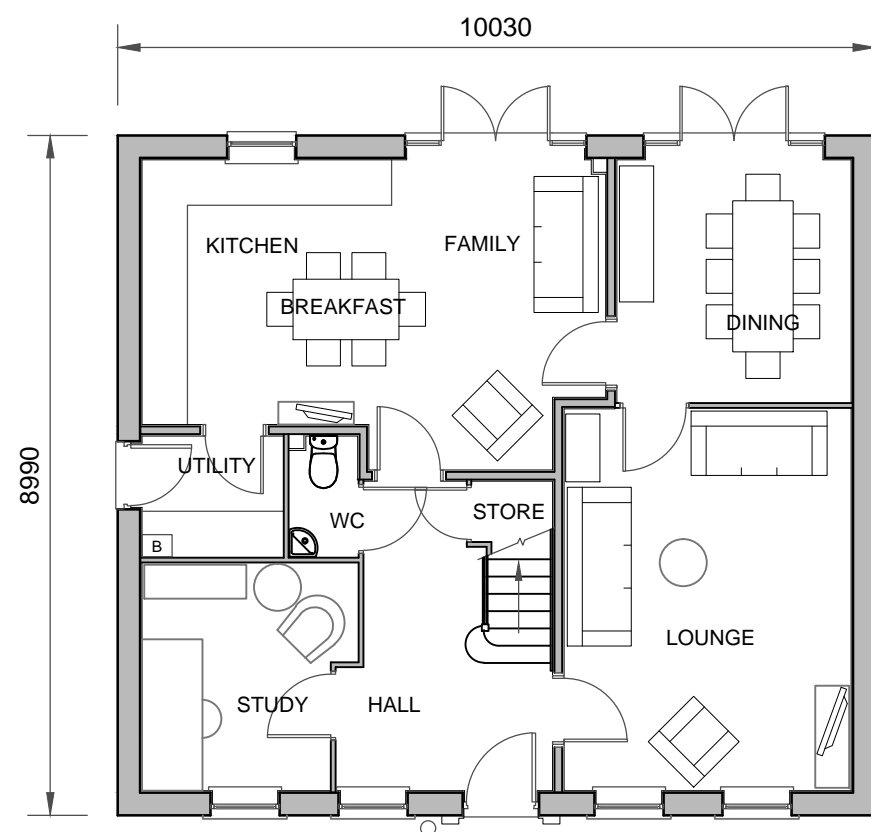

GROUND FLOOR PLAN

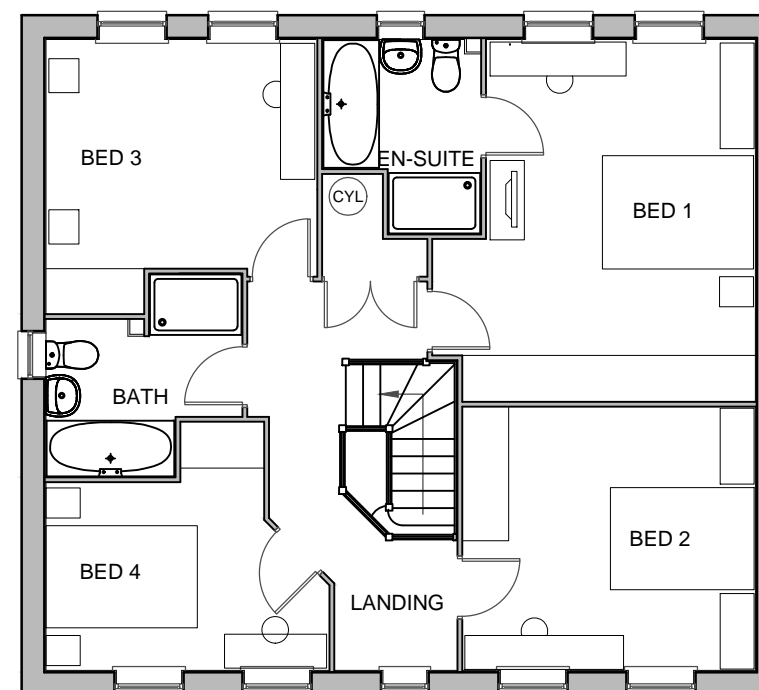

FIRST FLOOR PLAN

FLOOR PLANS 497 HOYLANDSWAINE

Jan 2014

1:100

DWG No: AD-497/02 Rev: -


Space to live.



David Wilson Homes




FRONT ELEVATION

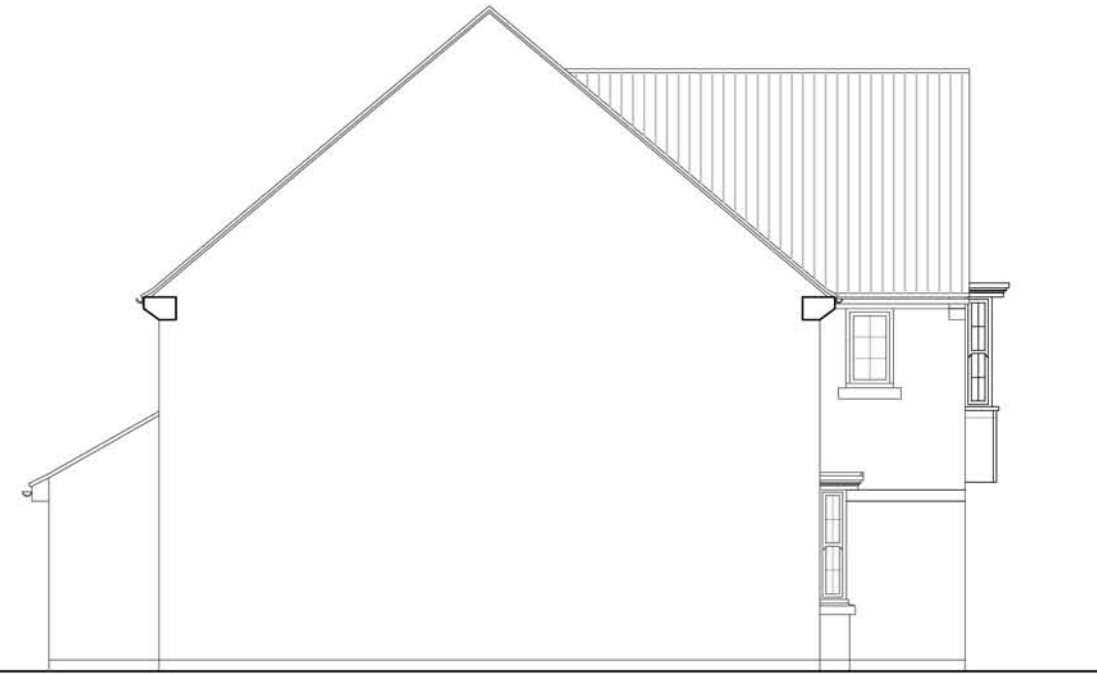

SIDE ELEVATION




REAR ELEVATION

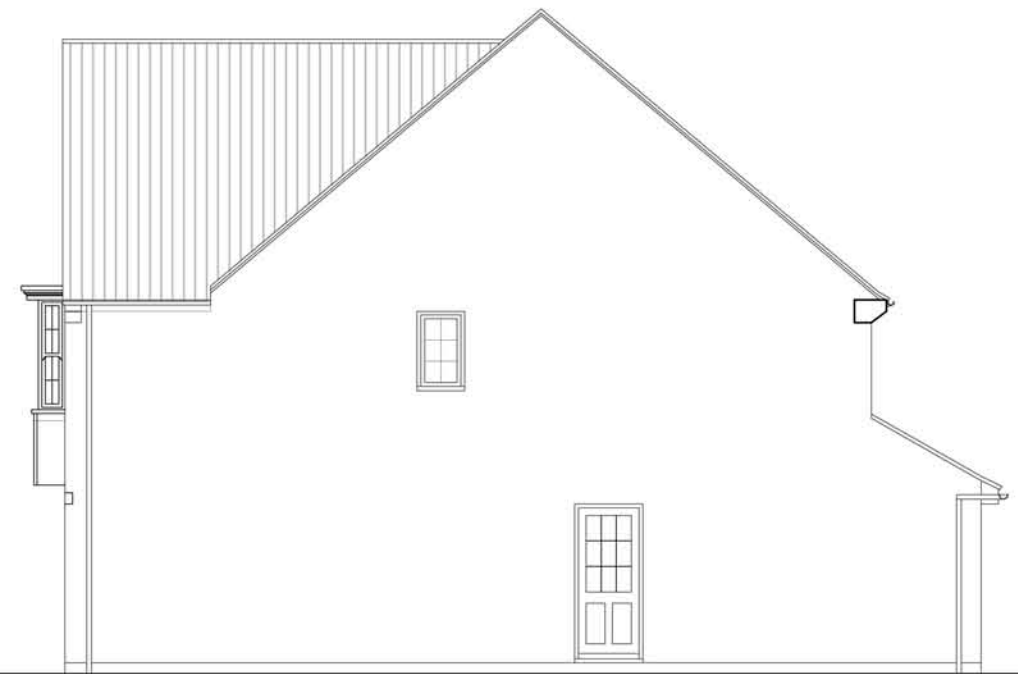


SIDE ELEVATION

ELEVATIONS 454 HOYLANDSWAINE

Jan 2014
1:100
DWG No: AD-454/01 Rev: -

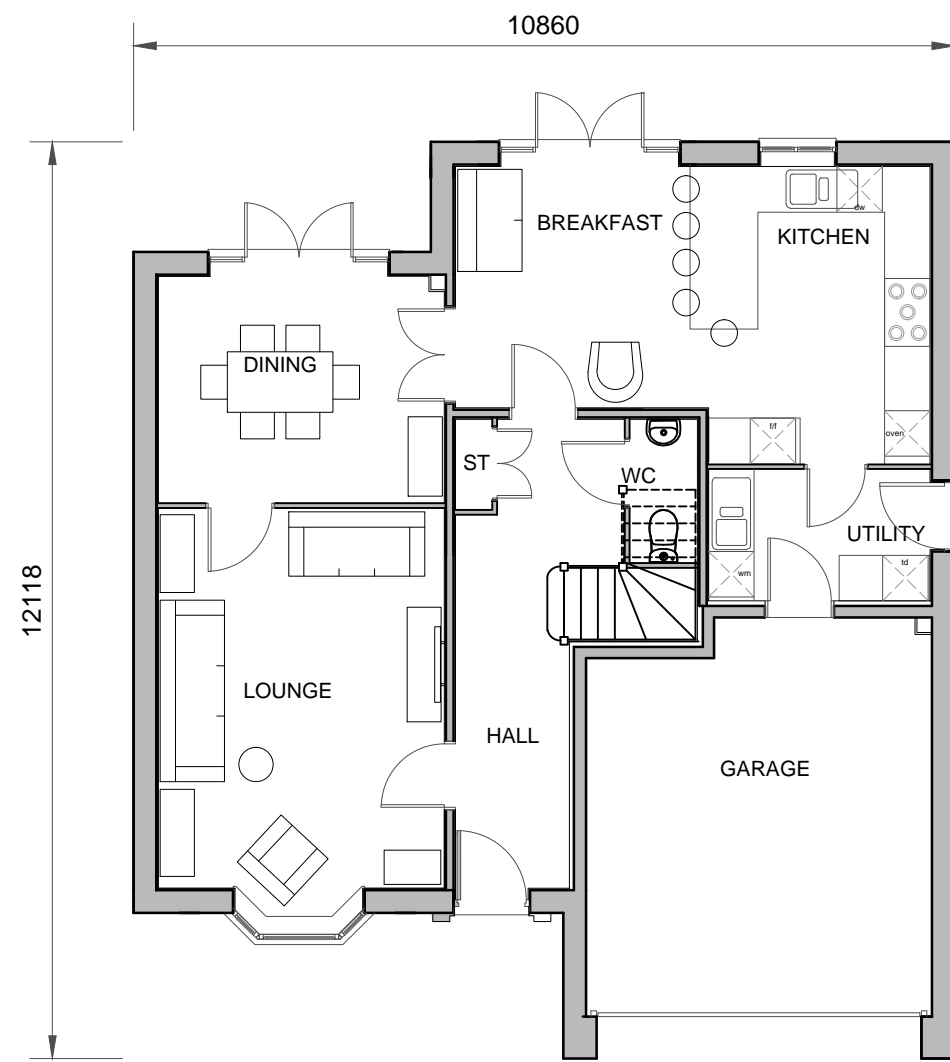

GROUND FLOOR PLAN

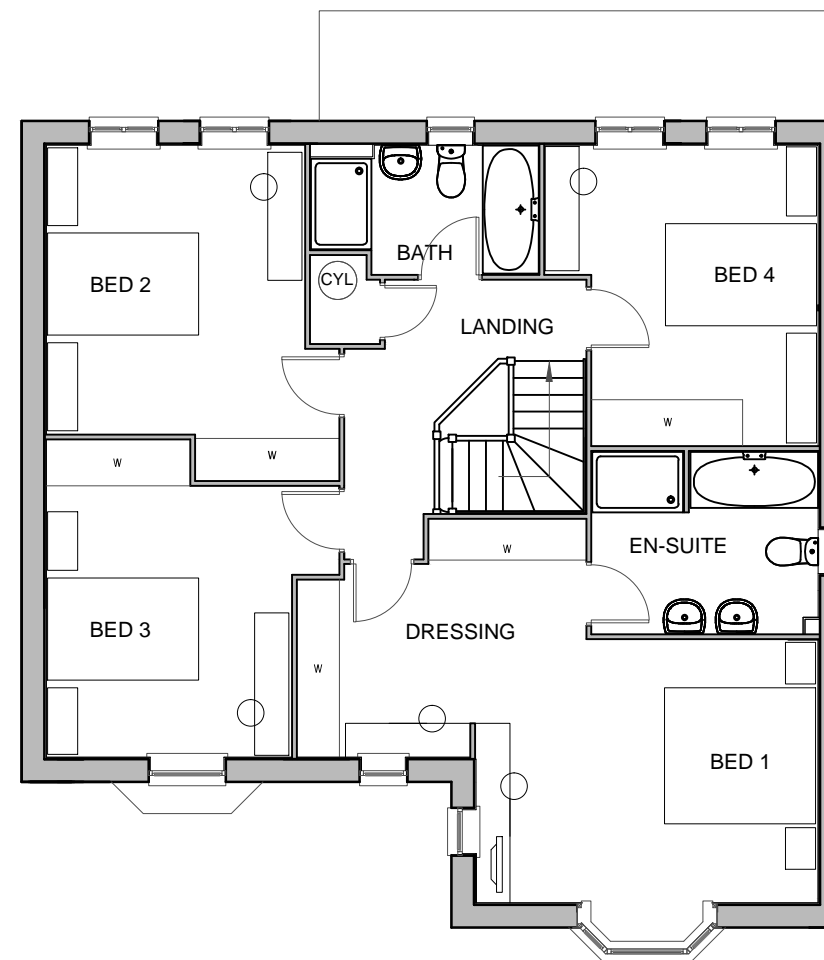

FIRST FLOOR PLAN

FLOOR PLANS 454 HOYLANDSWAINE

Jan 2014

1:100

DWG No: AD-454/02 Rev: -

Space to live.




David Wilson Homes



FRONT ELEVATION

SECONDARY FRONT ELEVATION

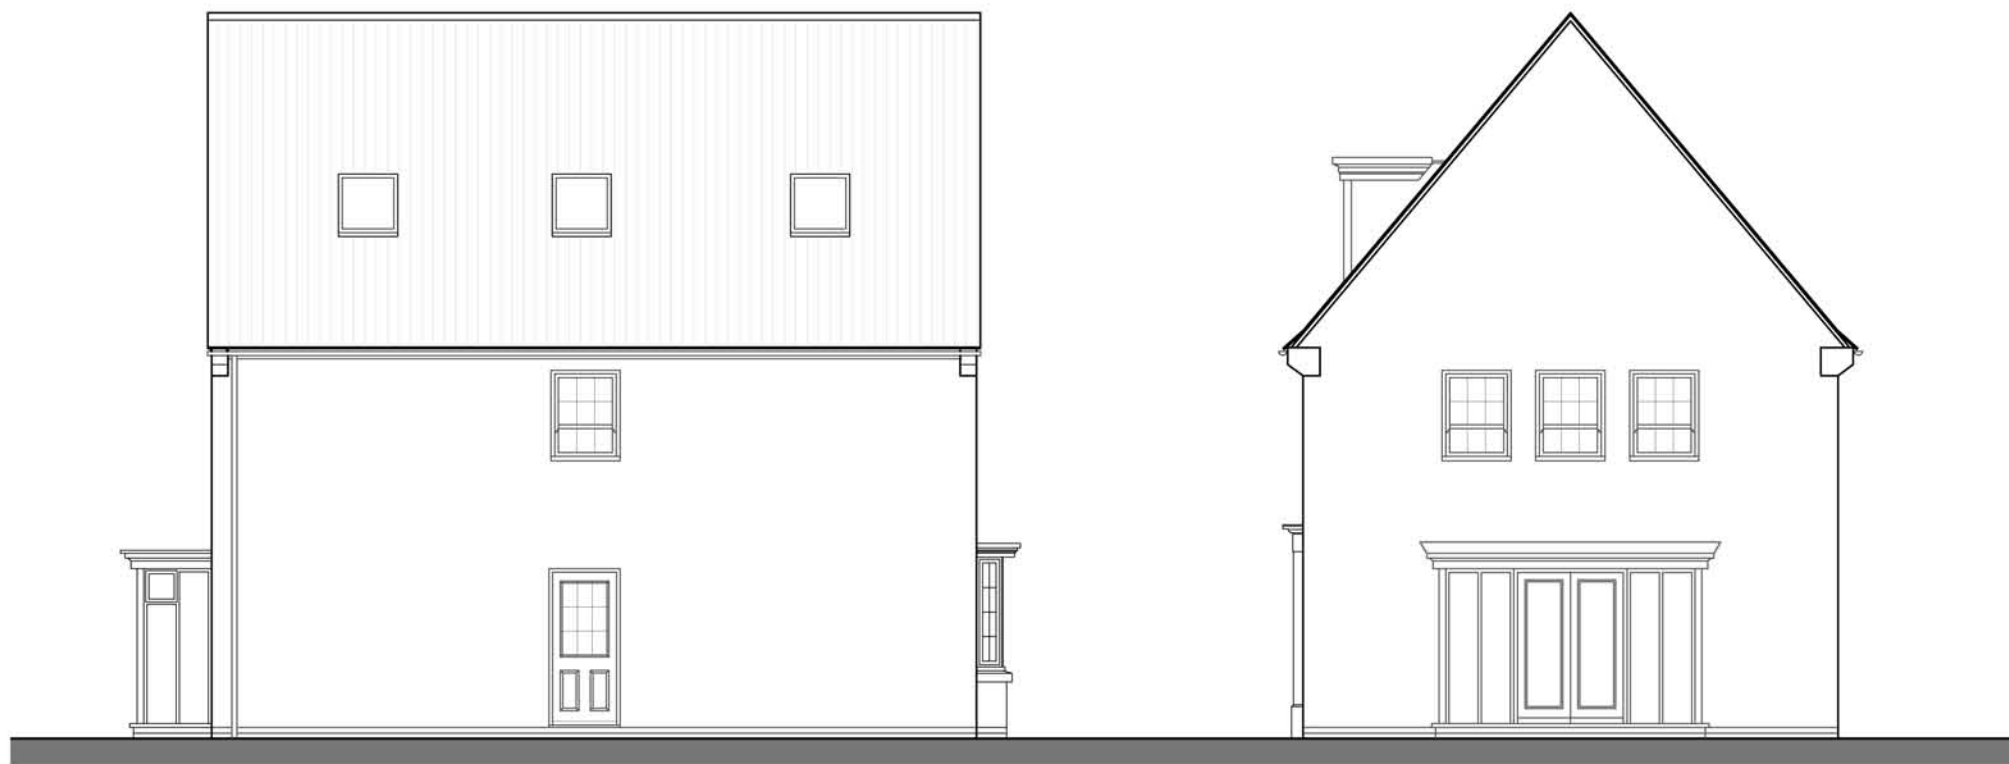

REAR ELEVATION

SIDE ELEVATION

ELEVATIONS 534
HOYLANDSWAINE

Jan 2014


1:100

DWG No: AD-534/01 Rev: -


Space to live.




David Wilson Homes

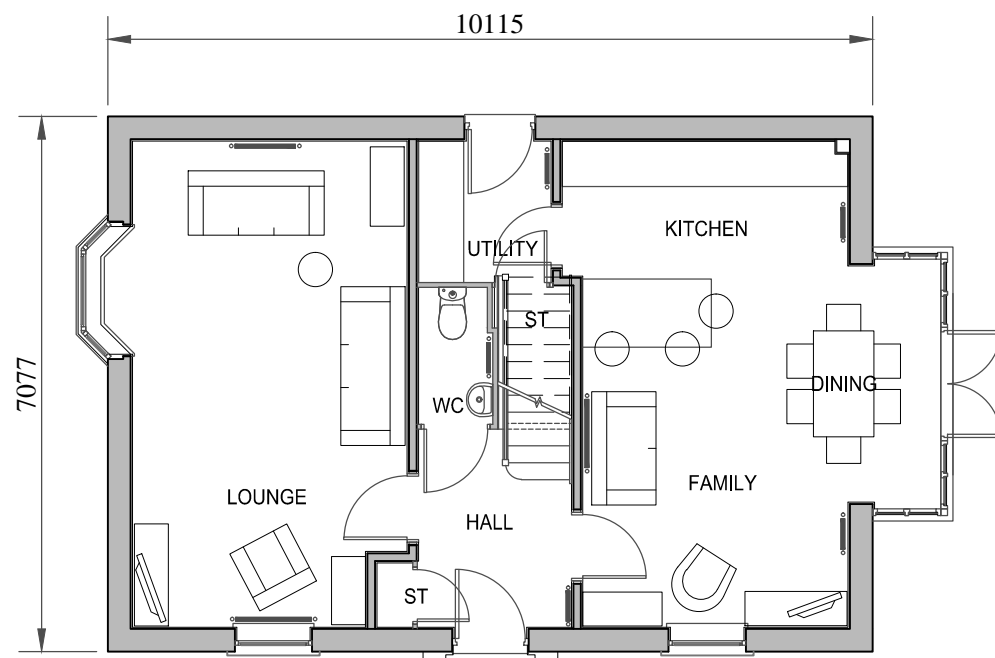

GROUND FLOOR PLAN

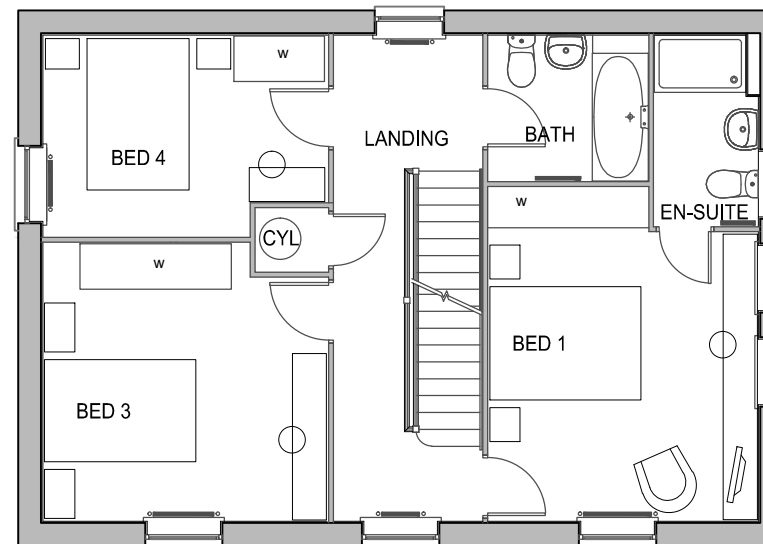

FIRST FLOOR PLAN

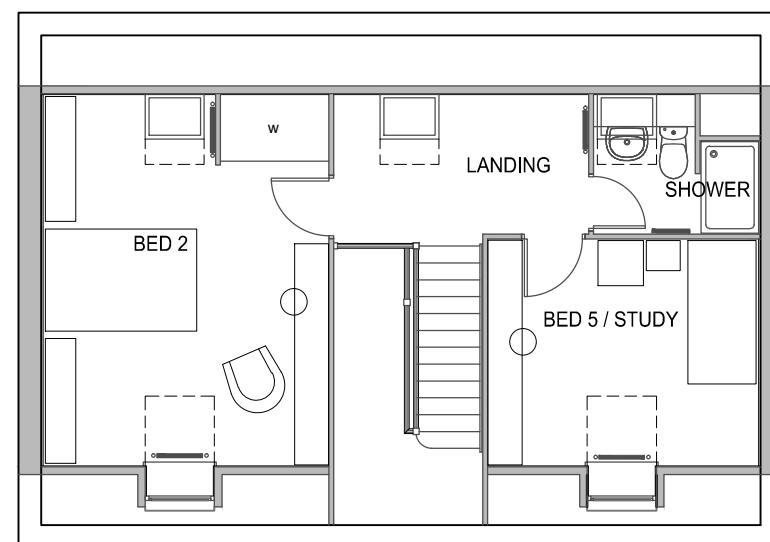

SECOND FLOOR PLAN

**FLOOR PLANS 534
HOYLANDSWAINE**

Jan 2014

1:100

DWG No: AD-534/02 Rev: -



FRONT ELEVATION

SIDE ELEVATION



REAR ELEVATION

SIDE ELEVATION

ELEVATIONS 500 HOYLANDSWAINE

Jan 2014


1:100

DWG No: AD-500/01 Rev: -


Space to live.

David Wilson Homes




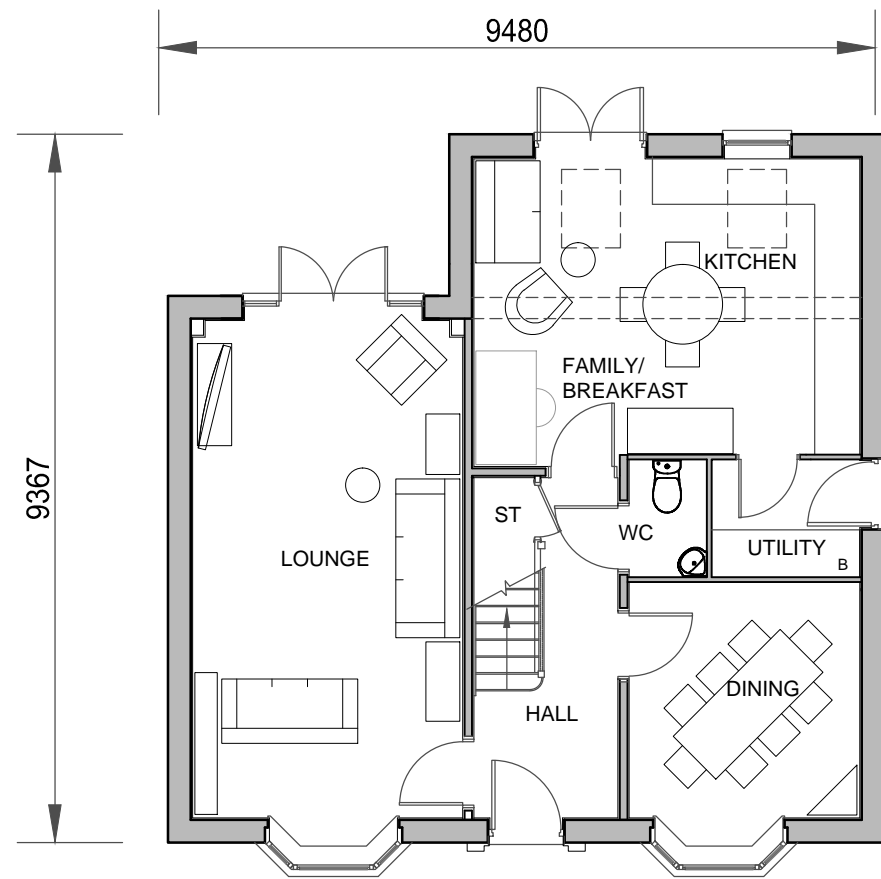

GROUND FLOOR PLAN

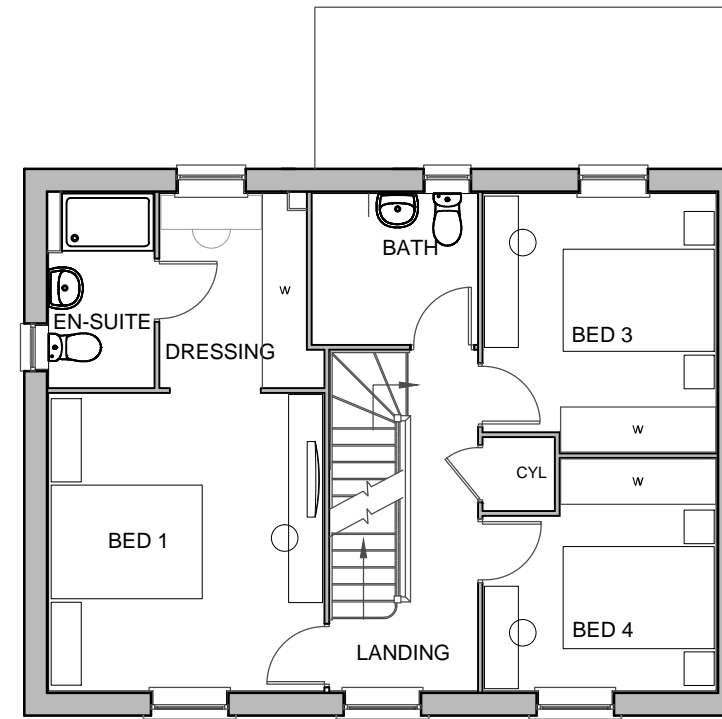

FIRST FLOOR PLAN

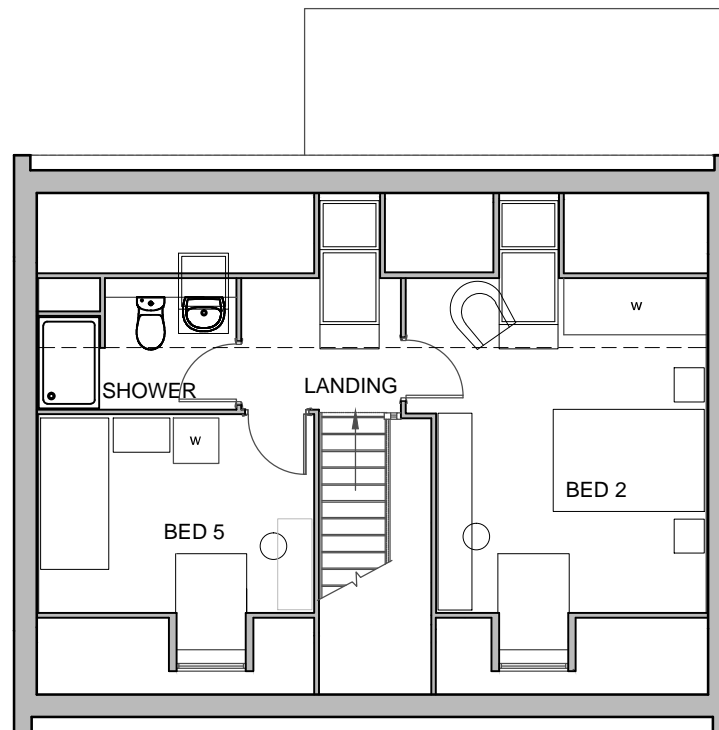

SECOND FLOOR PLAN

FLOOR PLANS 500 HOYLANDSWAINE

Jan 2014

1:100

DWG No: AD-500/02 Rev: -

Space to live.




David Wilson Homes



FRONT ELEVATION

SIDE ELEVATION

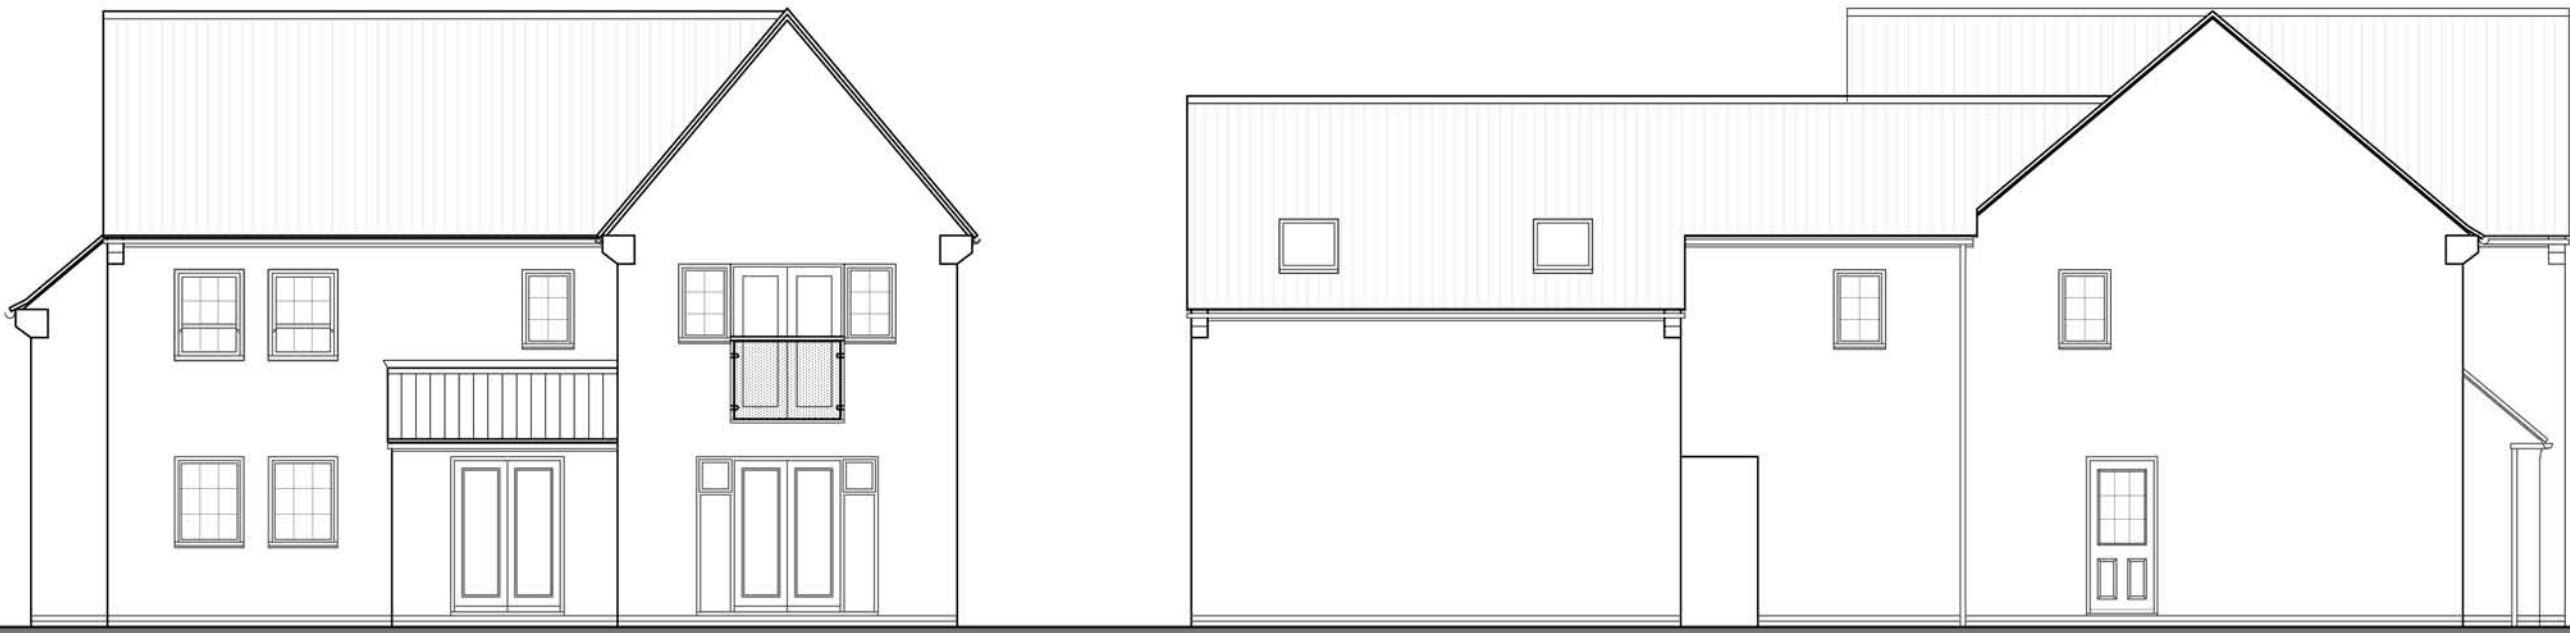

REAR ELEVATION

SIDE ELEVATION

ELEVATIONS 526
HOYLANDSWAINE

Jan 2014



1:100

DWG No: AD-526/01 Rev: -

Space to live.

David Wilson Homes



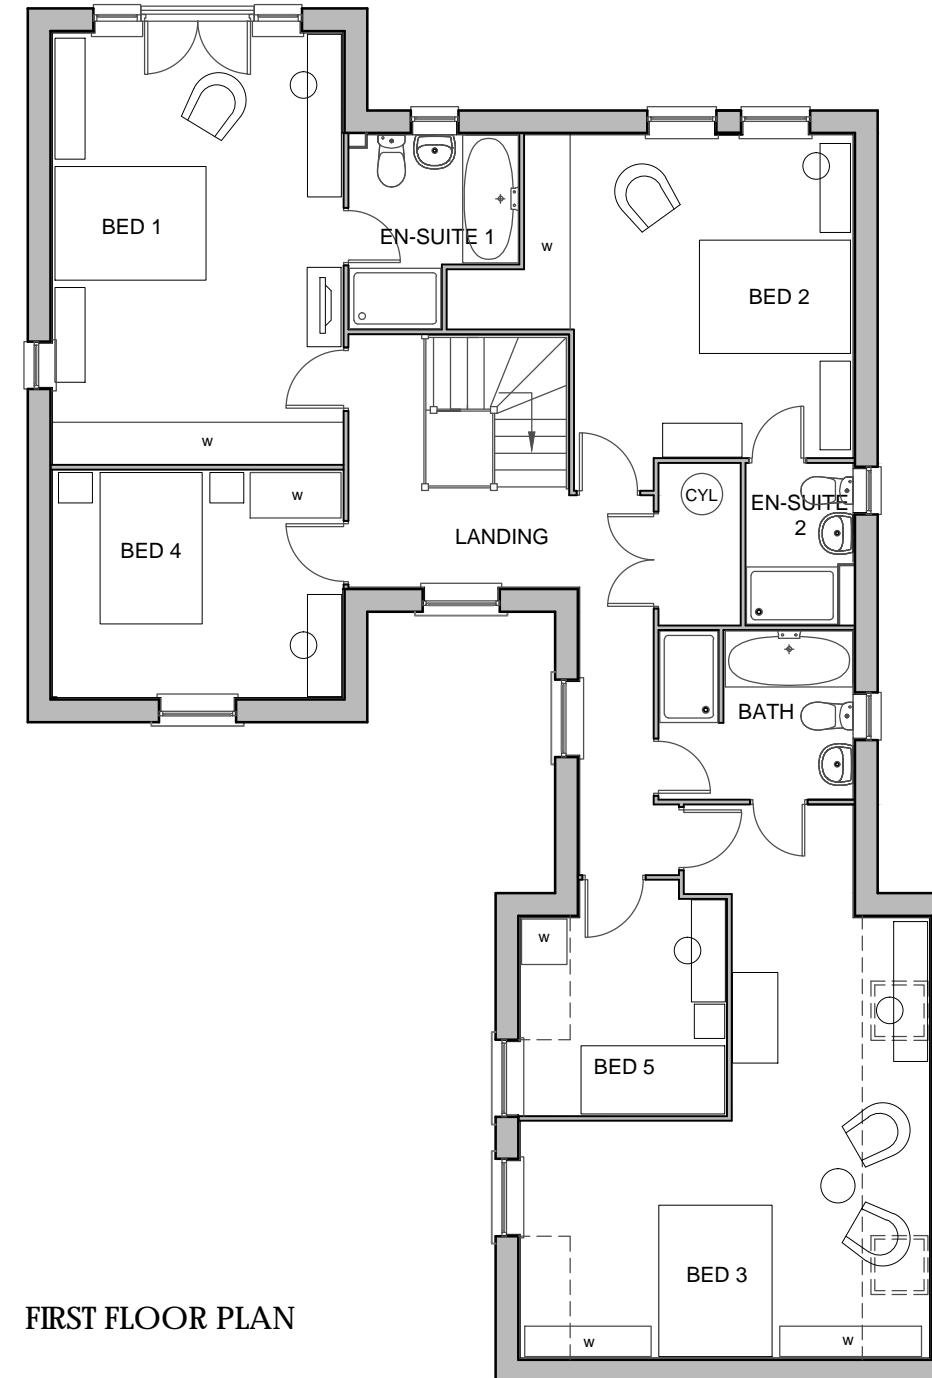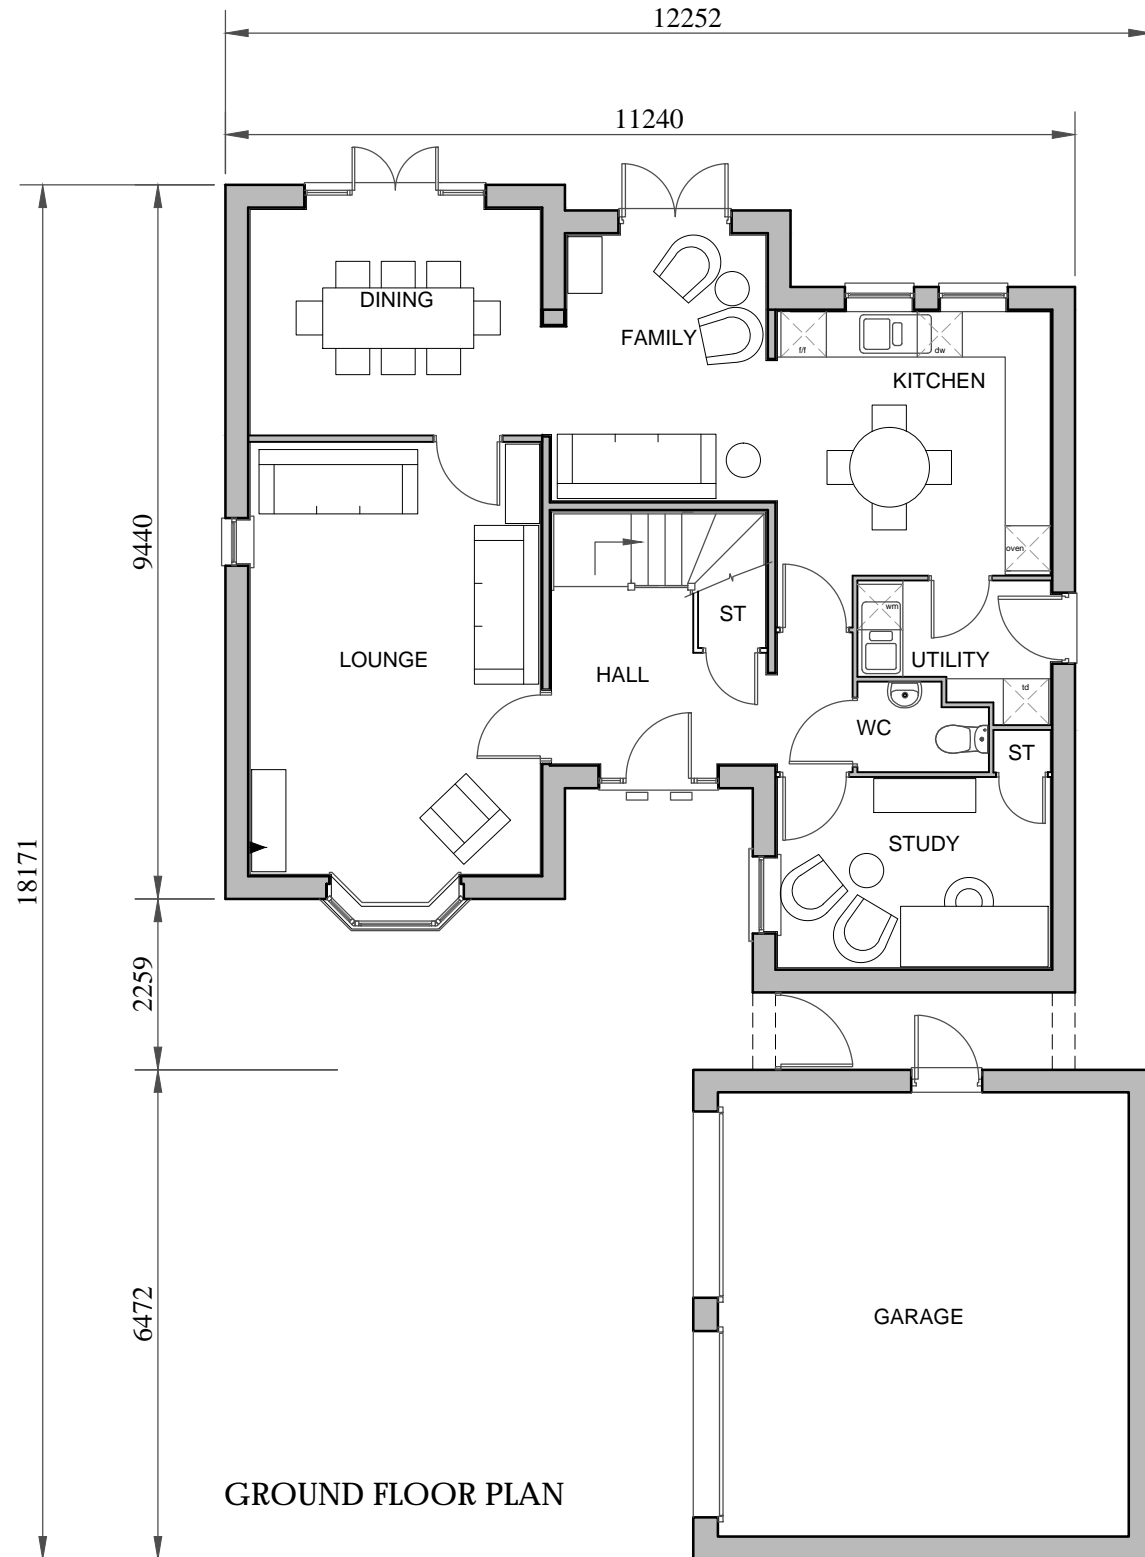

**FLOOR PLANS 526
HOYLANDSWAINE**

Jan 2014

1:100

DWG No: AD-526/02 Rev: -



FRONT ELEVATION

SIDE ELEVATION



REAR ELEVATION

SIDE ELEVATION

ELEVATIONS 536
HOYLANDSWAINE

Jan 2014


1:100

DWG No: AD-536/01 Rev: -


Space to live.

David Wilson Homes




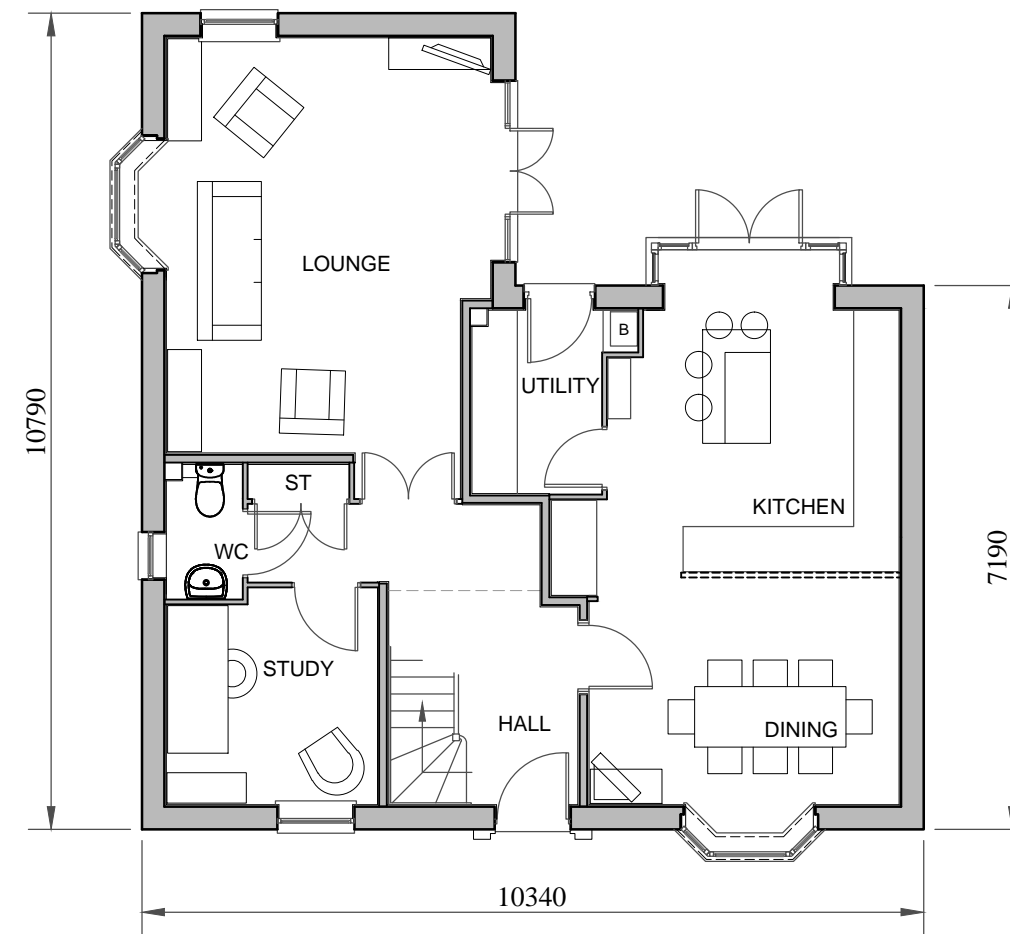

GROUND FLOOR PLAN

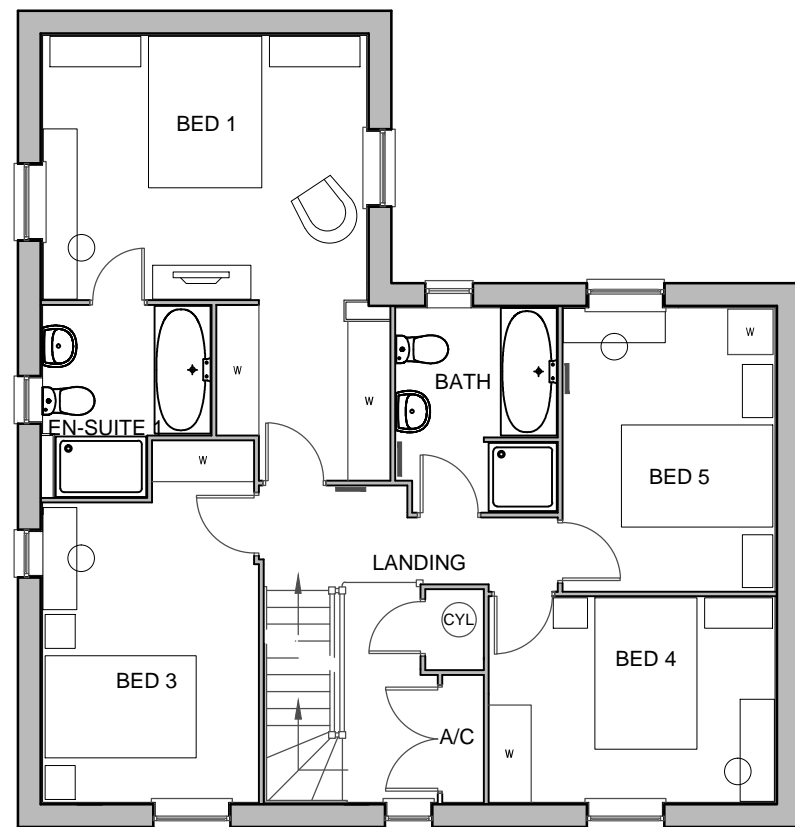

FIRST FLOOR PLAN

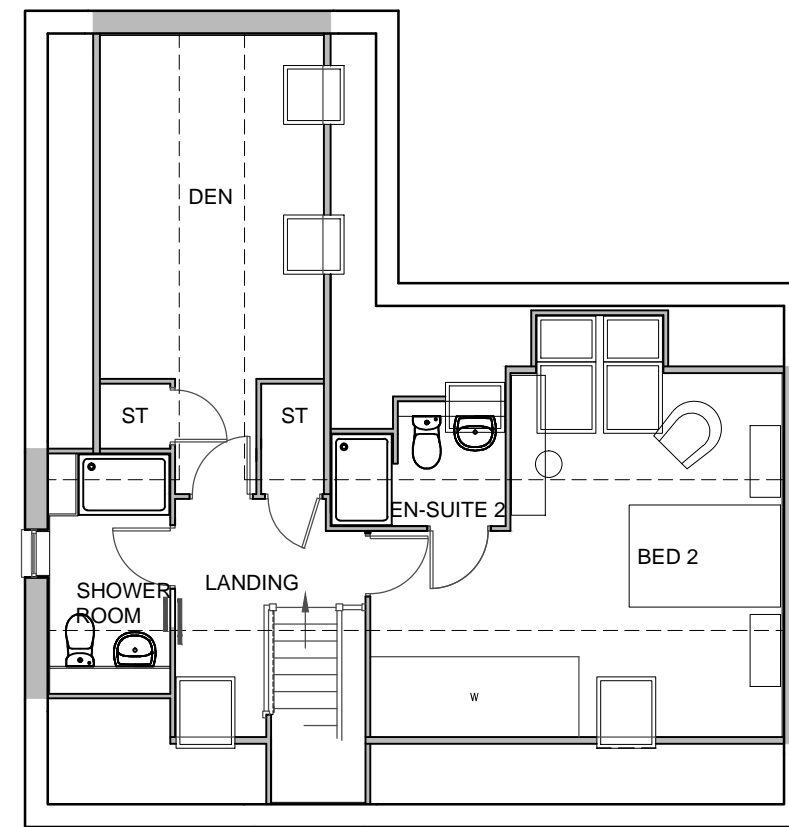

SECOND FLOOR PLAN

FLOOR PLANS 536 HOYLANDSWAINE


Jan 2014
1:100
DWG No: AD-536/02 Rev: -






FRONT ELEVATION



SIDE ELEVATION

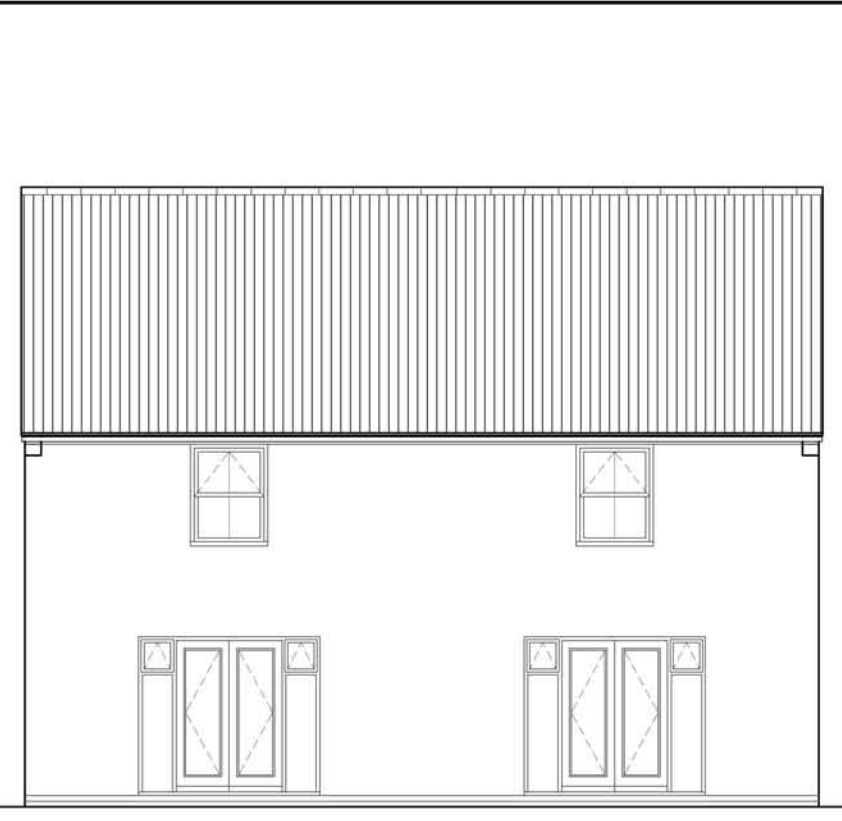

REAR ELEVATION

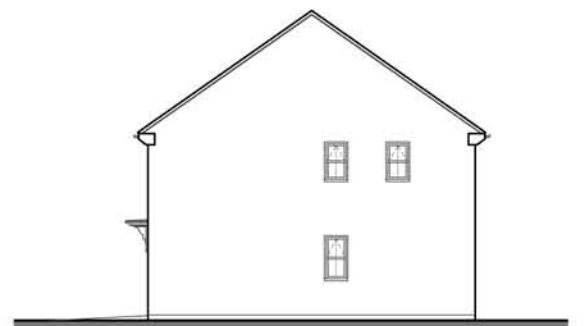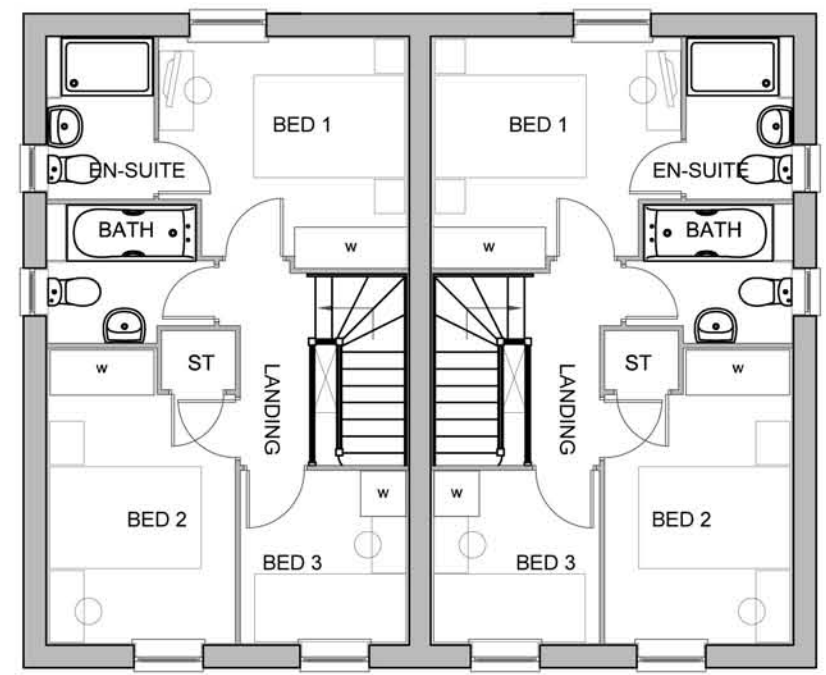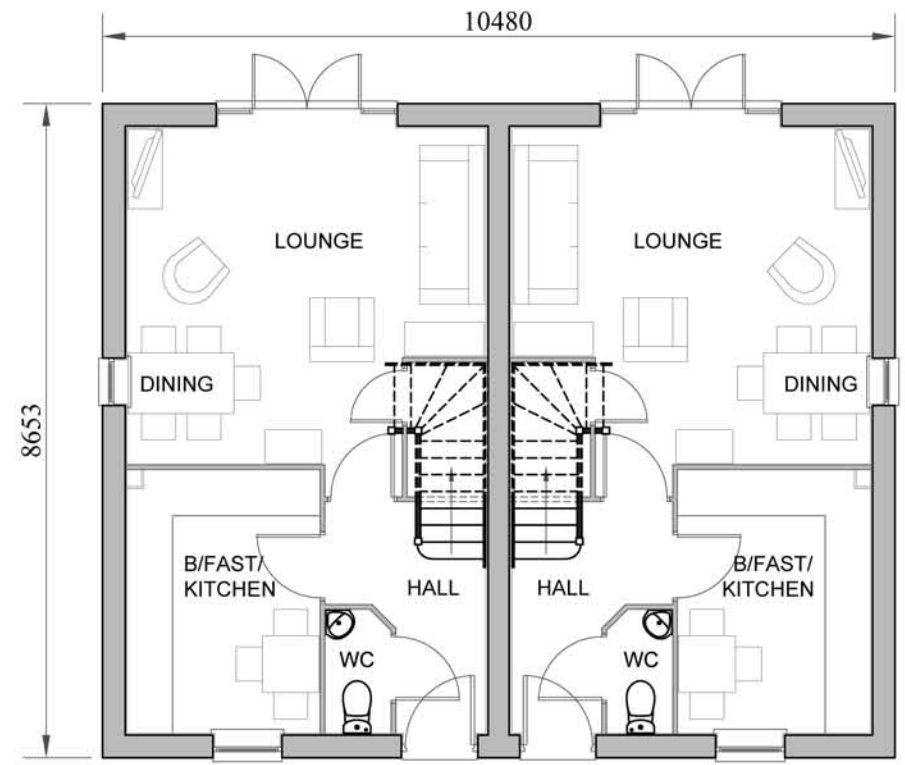


SIDE ELEVATION

**383
HOYLANDSWAINE**


Jan 2014
1:100 / 1:200
DWG No: AD-383/01 Rev: -




FRONT ELEVATION

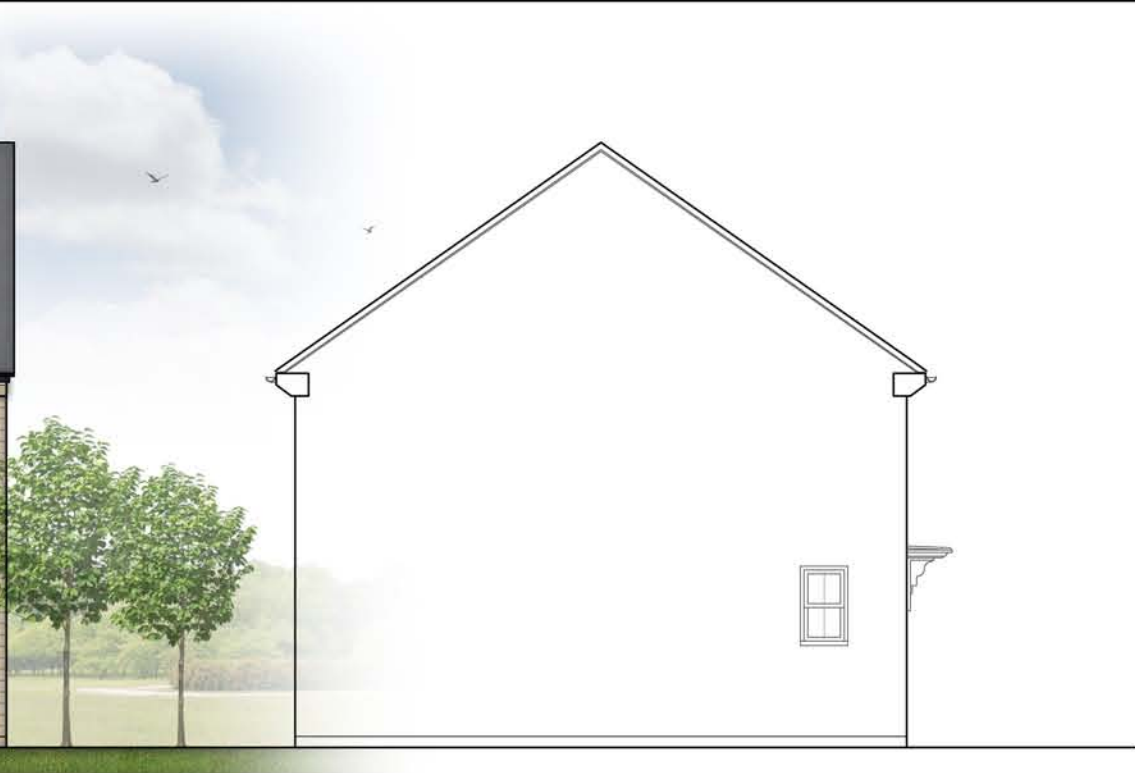

SIDE ELEVATION

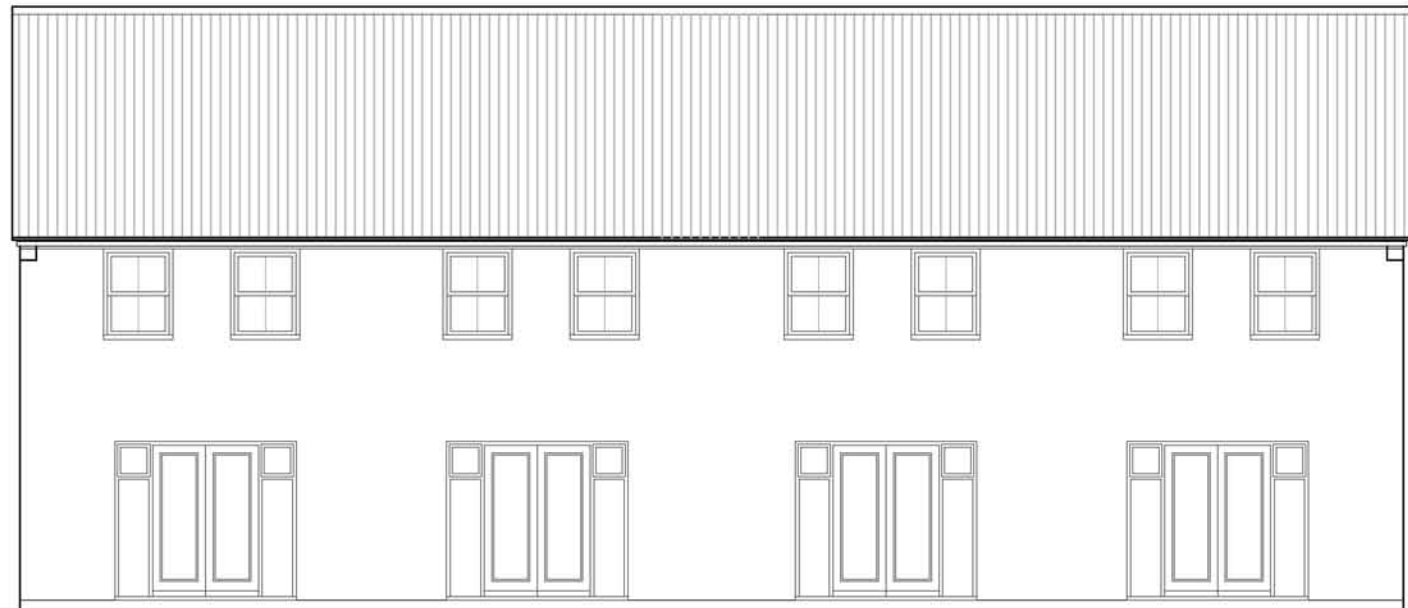


REAR ELEVATION

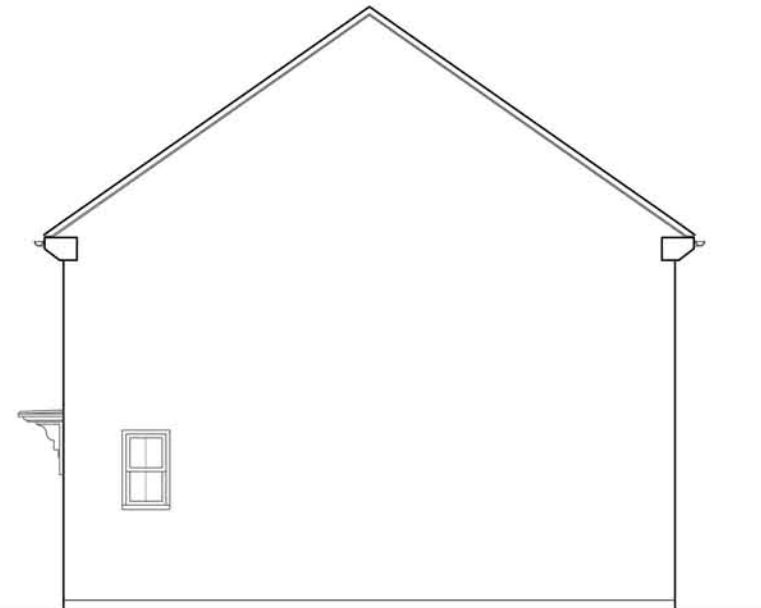


SIDE ELEVATION

206
ELEVATIONS
HOYLANDSWAINE

March 2014
1:100
DWG No: AD-206/01 Rev: -

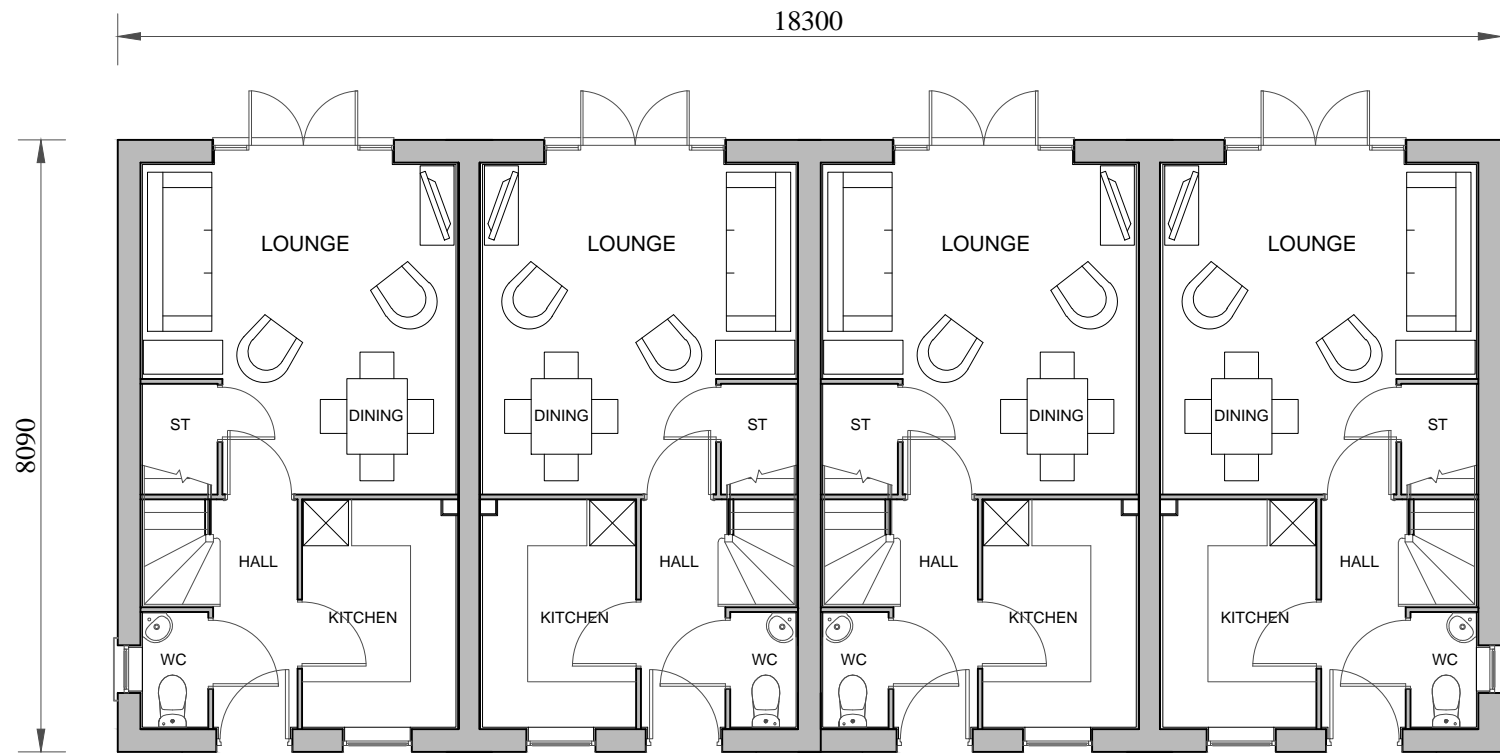

GROUND FLOOR PLAN

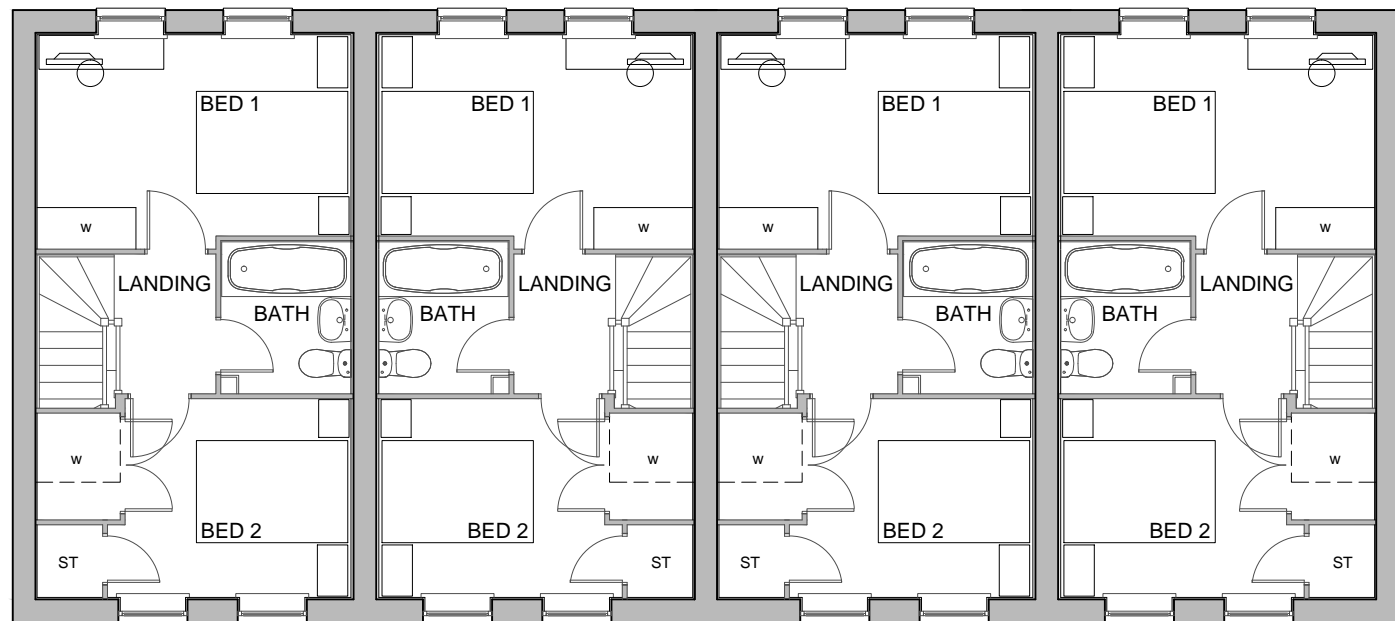

FIRST FLOOR PLAN

**206
PLANS
HOYLANDSWAINE**

March 2014


1:100

DWG No: AD-206/01 Rev: -


Space to live.




David Wilson Homes

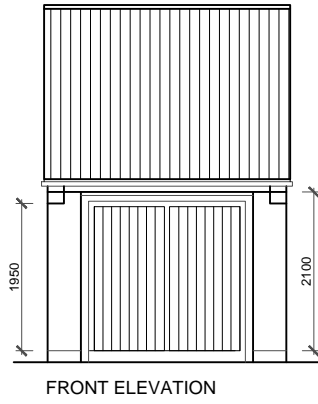


FRONT ELEVATION

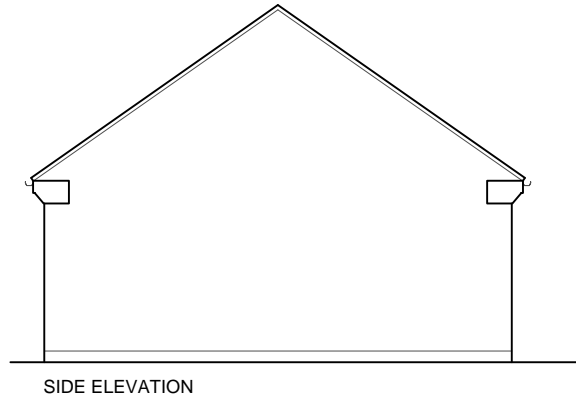

SIDE ELEVATION

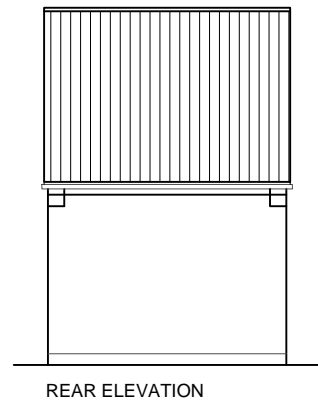


REAR ELEVATION

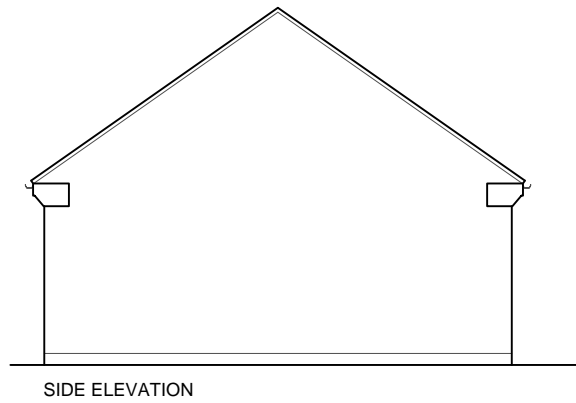

SIDE ELEVATION

Optional Door-
Please refer to
Specific Site
Layout to confirm
requirement/position.

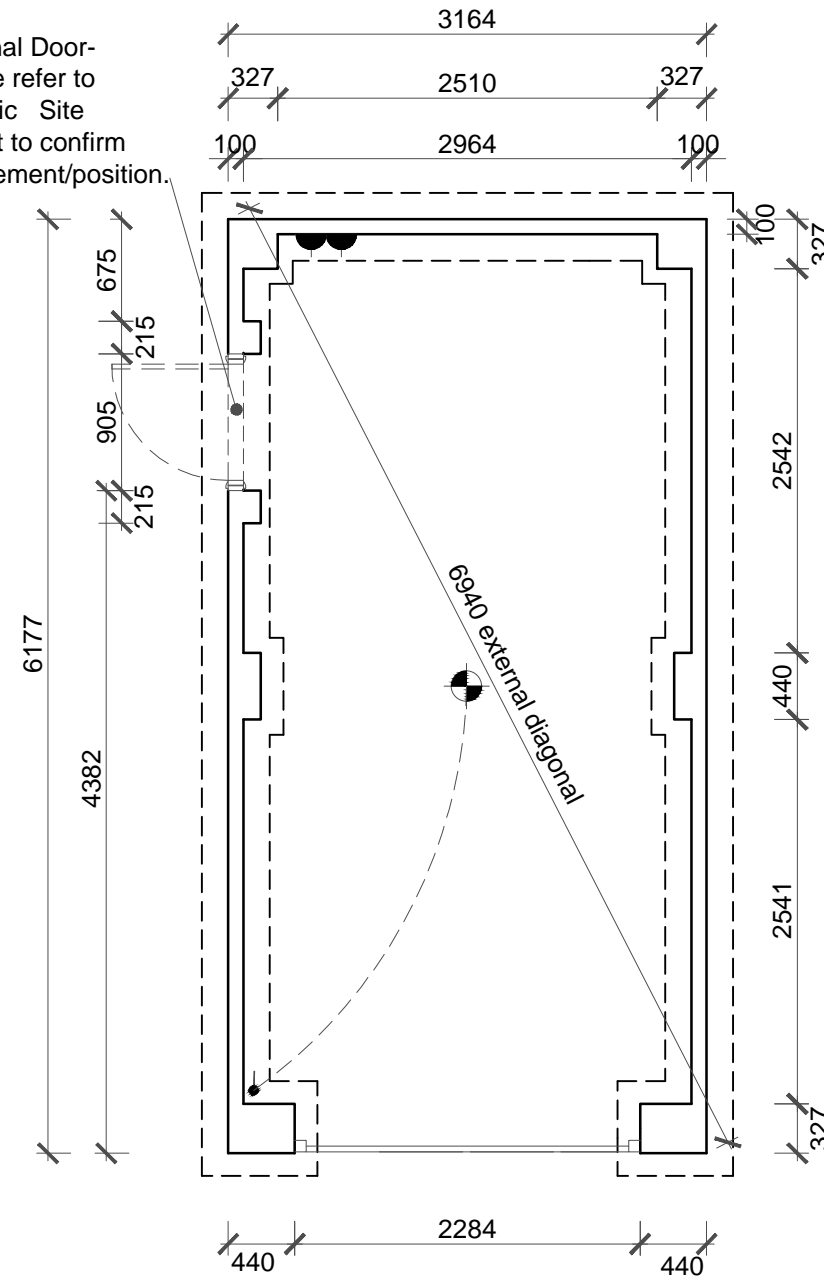

FOUNDATION PLAN

GARAGE SINGLE

Feb 2014


1:50/1:100

DWG No: GS/01 Rev: -


Space to live.




David Wilson Homes

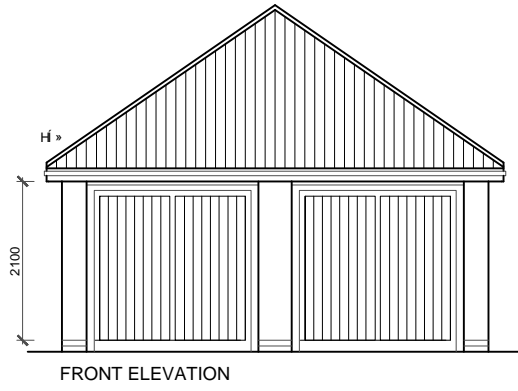


FRONT ELEVATION

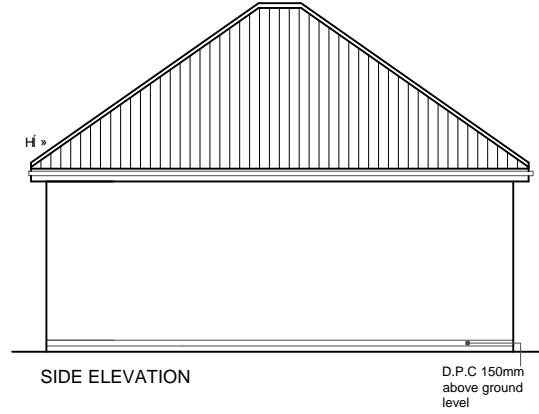


SIDE ELEVATION

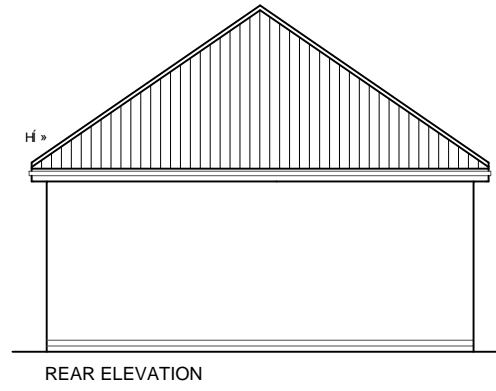

REAR ELEVATION

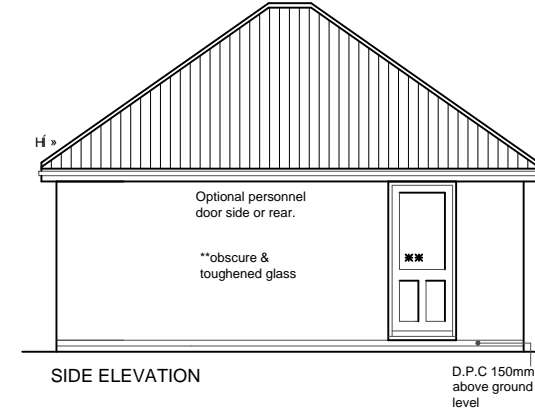

SIDE ELEVATION

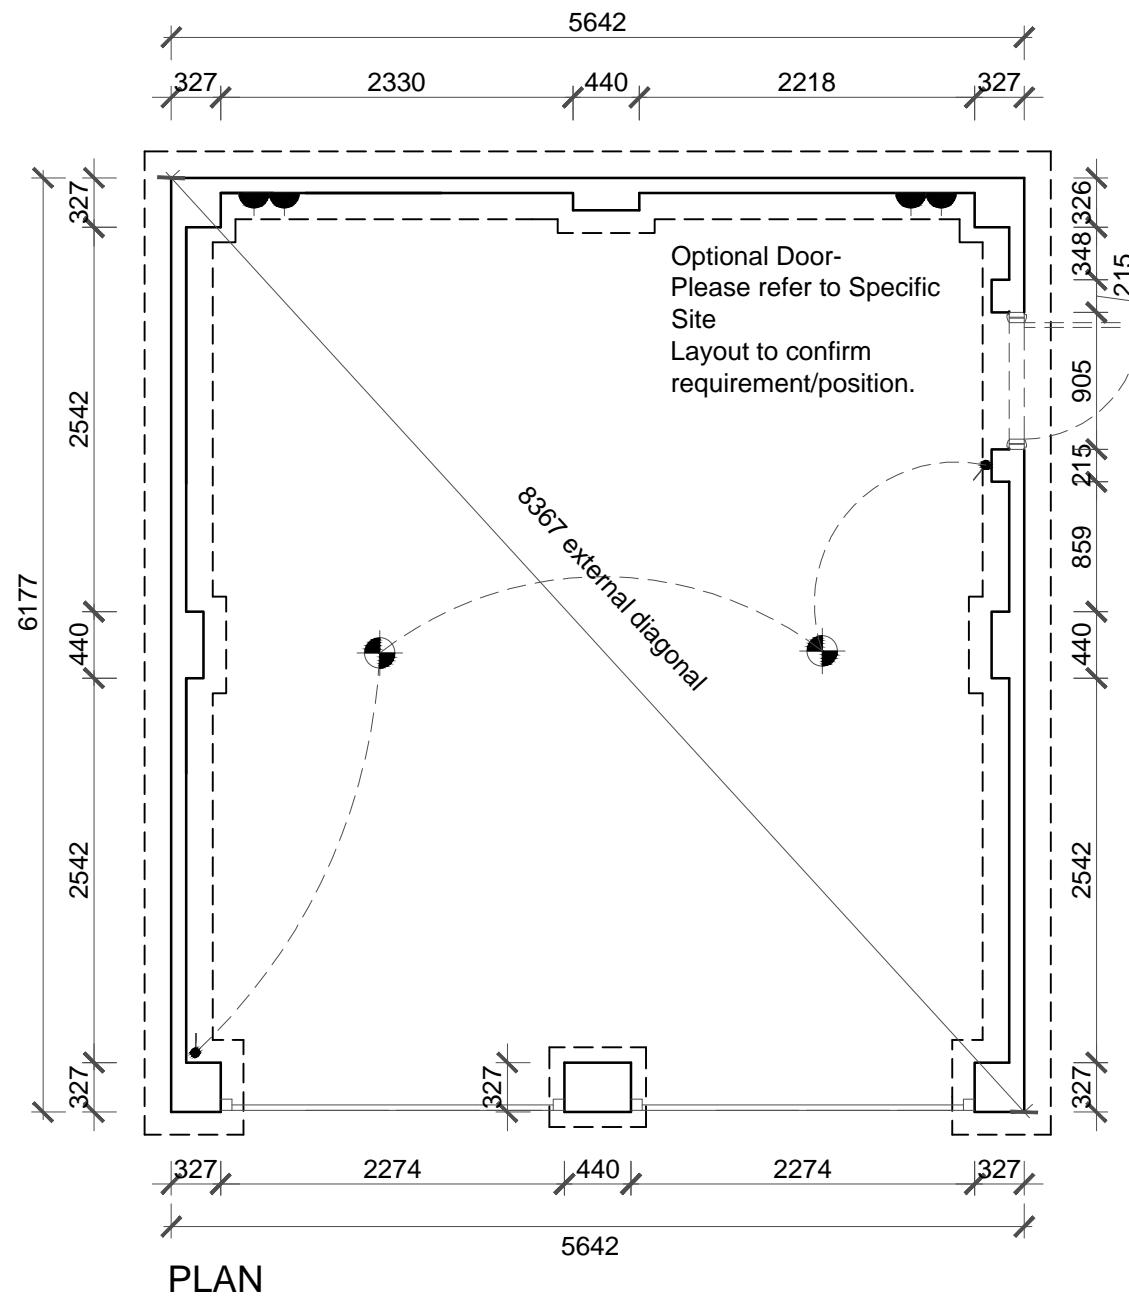

PLAN

GARAGE DOUBLE

Feb 2014


1:50/1:100

DWG No: GD/01 Rev: -


Space to live.

David Wilson Homes



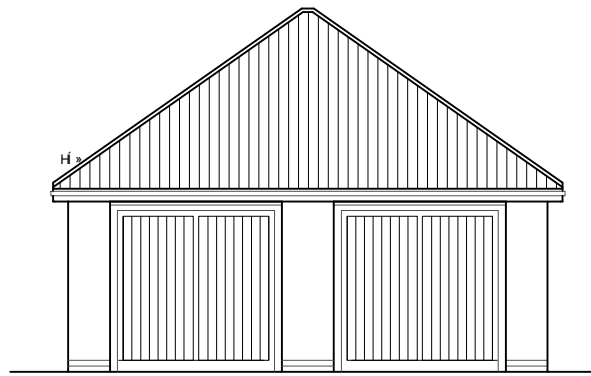


FRONT ELEVATION

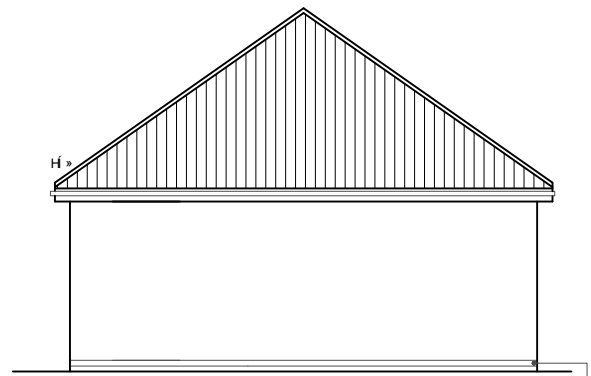


SIDE ELEVATION

D.P.C 150mm
above ground level

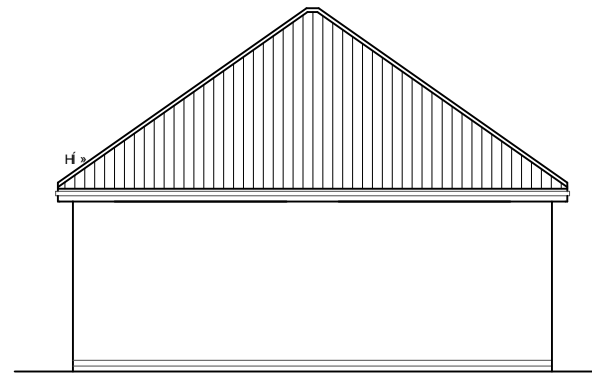


REAR ELEVATION

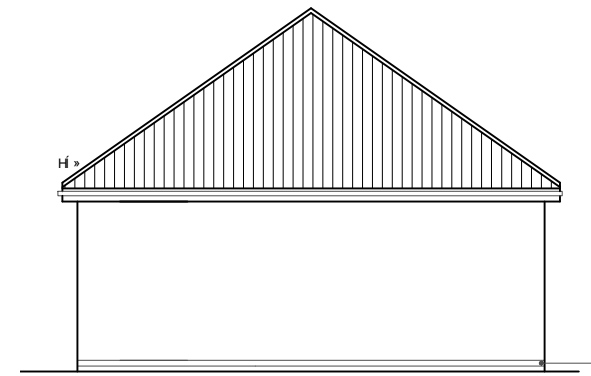

SIDE ELEVATION

D.P.C 150mm
above ground level

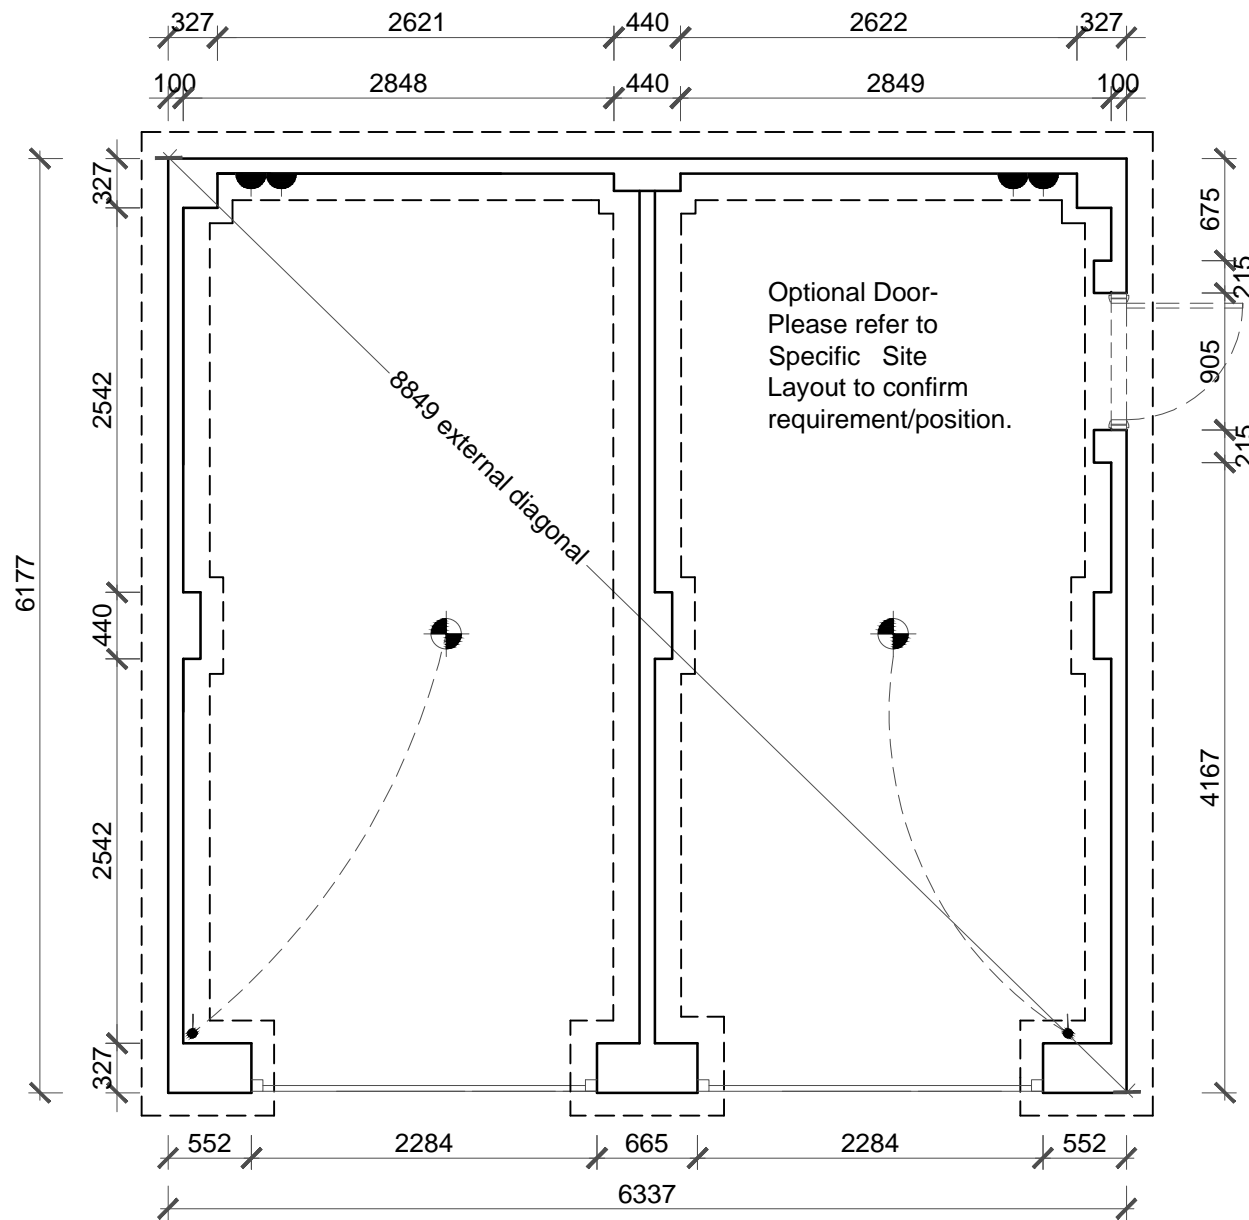

FOUNDATION PLAN

GARAGE TWIN

Feb 2014


1:50/1:100

DWG No: GT/01 Rev: -


Space to live.

David Wilson Homes



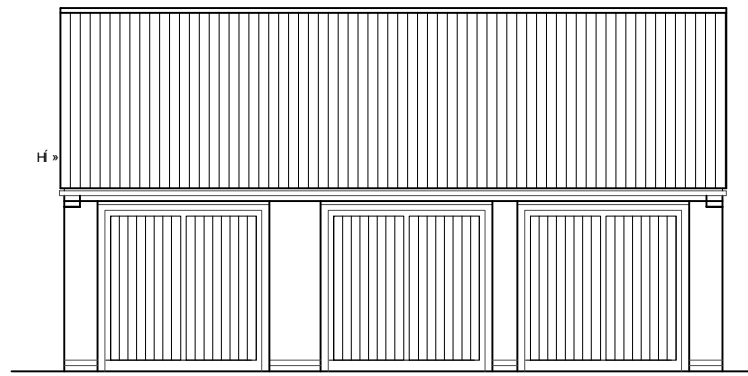


FRONT ELEVATION

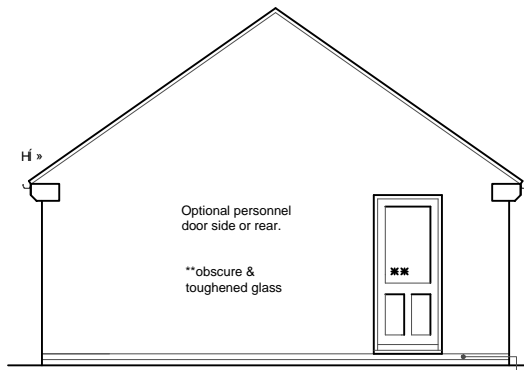


SIDE ELEVATION

D.P.C 150mm
above ground
level

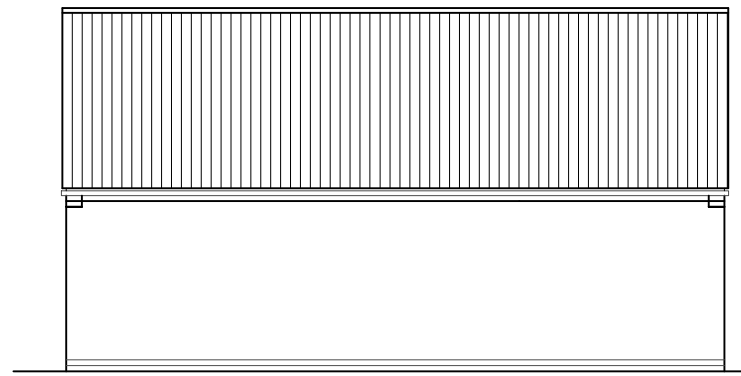


REAR ELEVATION

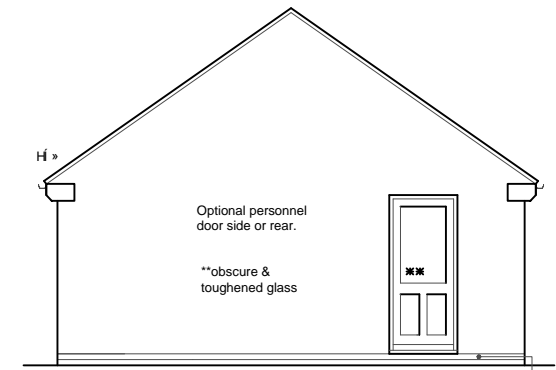

SIDE ELEVATION

D.P.C 150mm
above ground
level

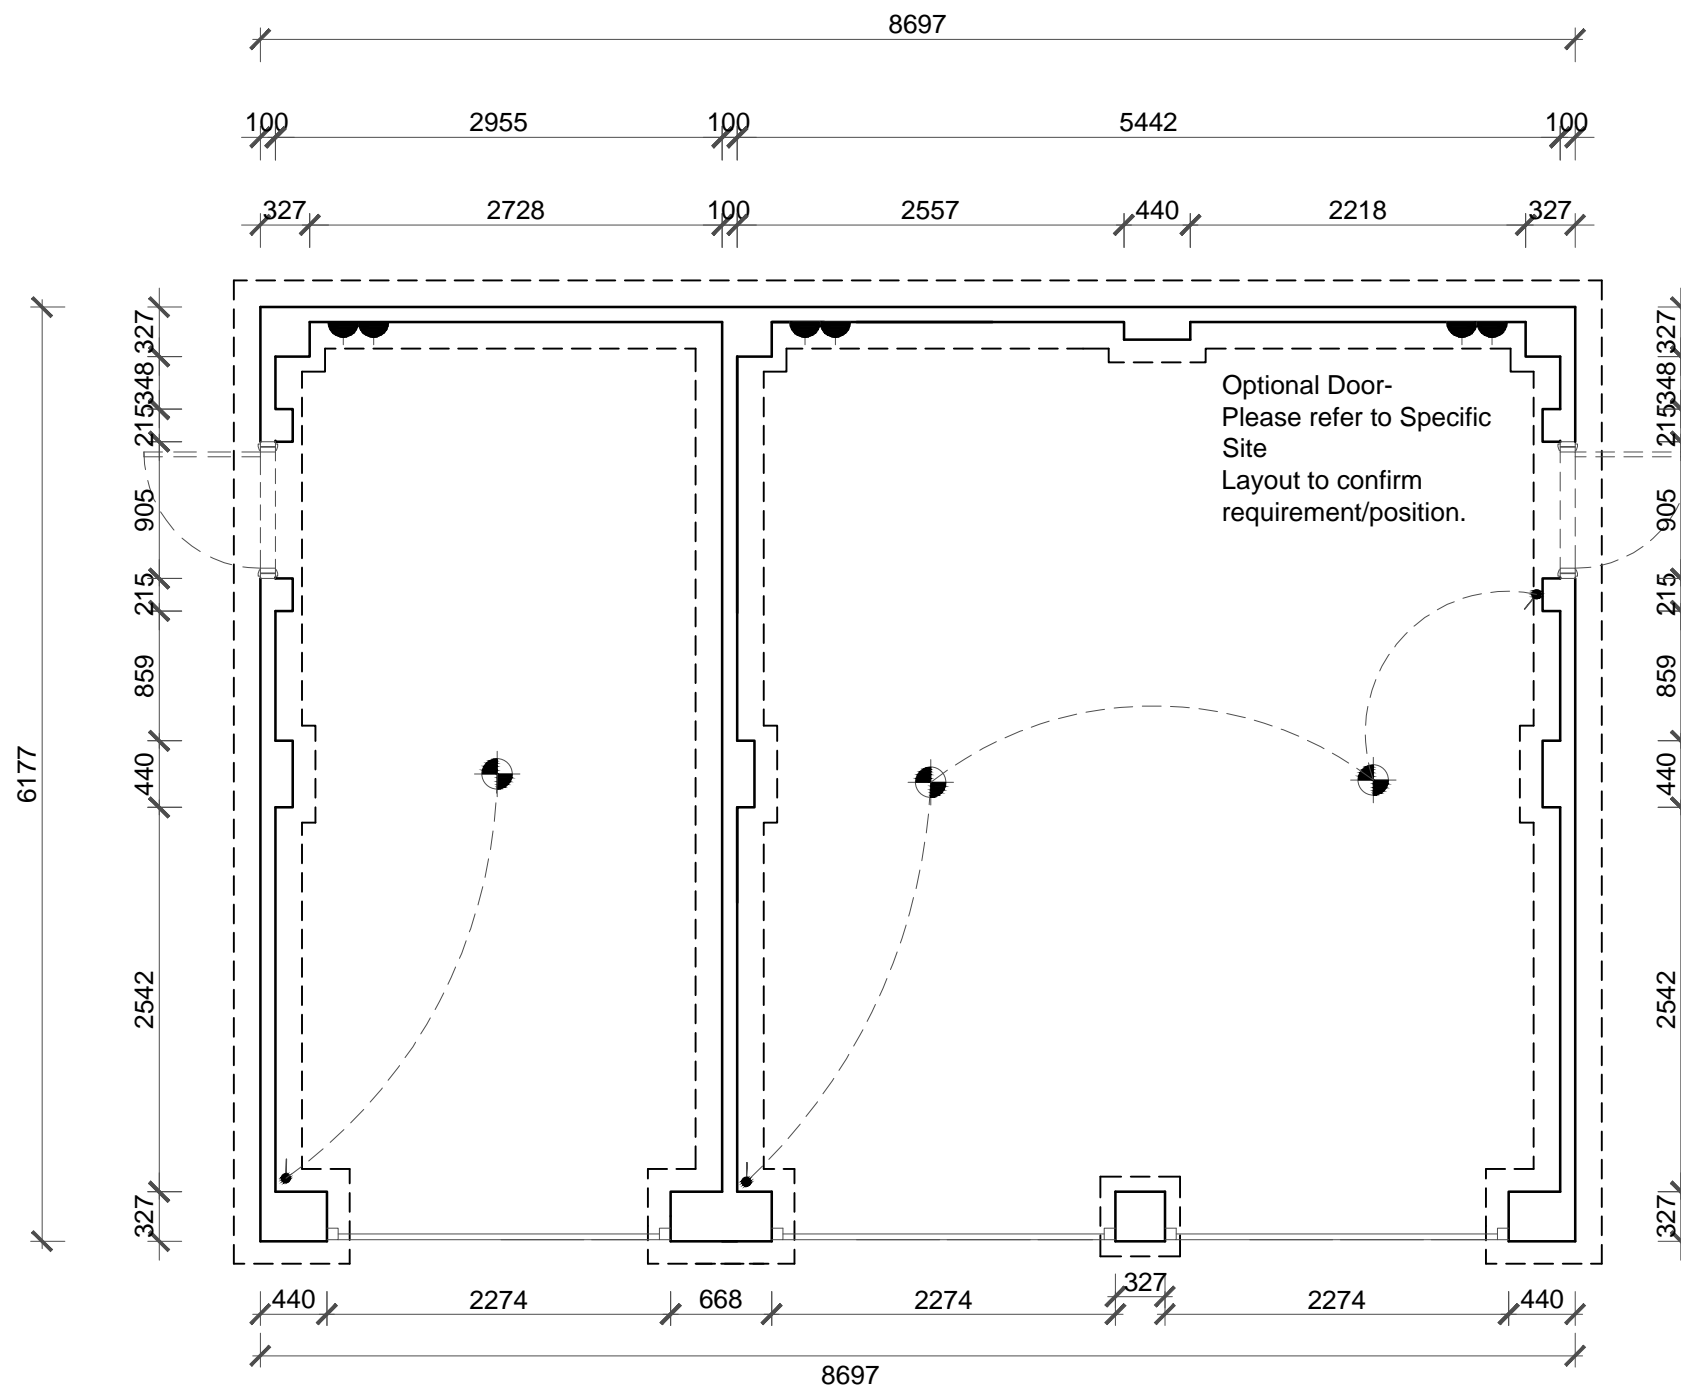

PLAN

GARAGE TRIPLE Plots 1 & 2

Feb 2014
1:50/1:100
DWG No: GT/01 Rev: -