



MATCHING PROFILED
CONCRETE INTERLOCKING
TILES

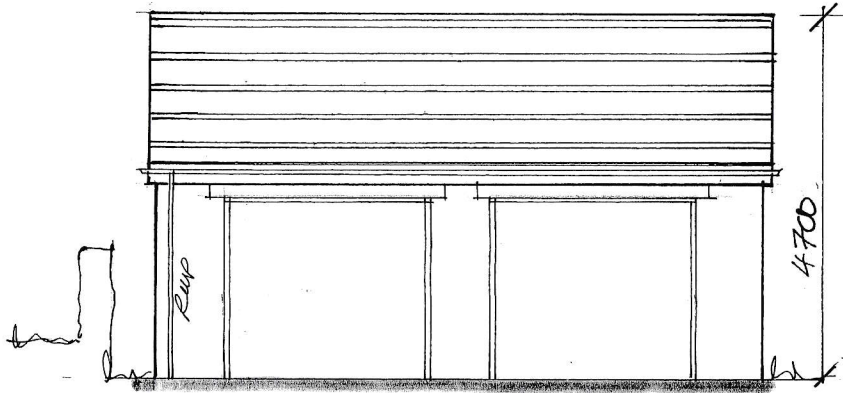


Front

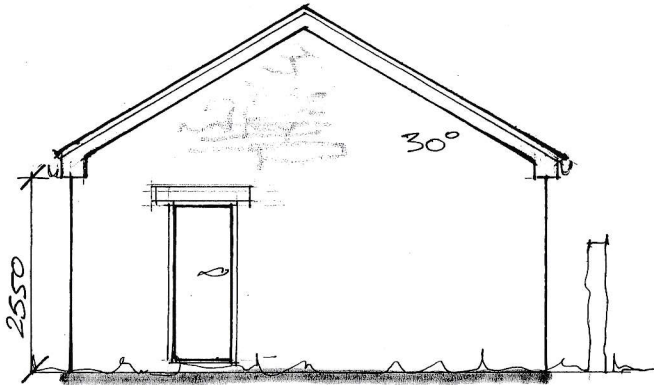


Side

MATCHING ARTIFICIAL
STONE

A	PLANNING REQ.	04/26
---	---------------	-------

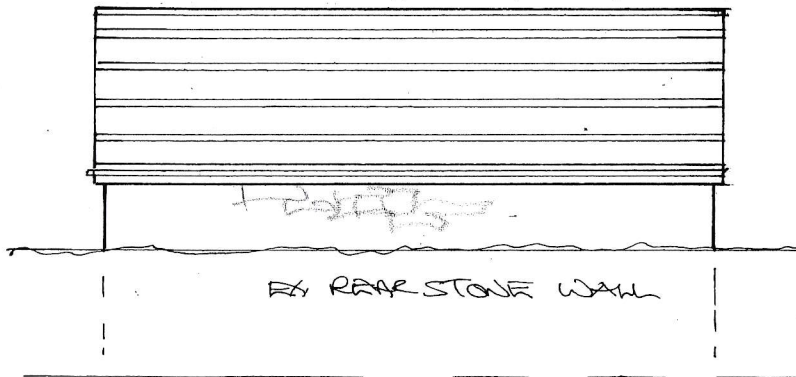

Rear

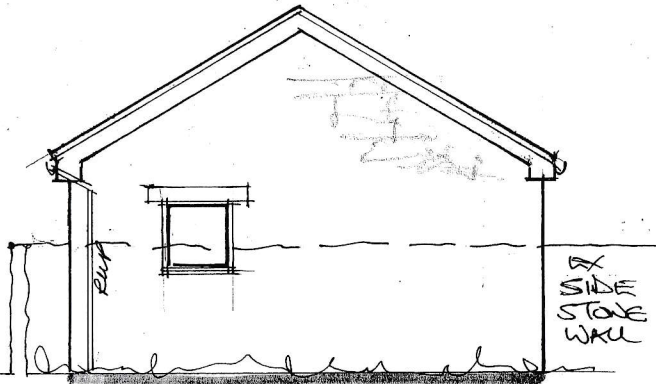

Side


SIDE
STONE
WALL

**Garry
Greetham
Associates
Residential
Design Consultant**
Westwood House
18 Carr Lane
Tankersley
Barnsley S75 3BE
Tel 07786062364

Project	Detached Double Garage	
Client	Mr & Mrs David Howarth	
Title	Elevations as Proposed	
Address	9 Duke Street, Hoyland, Barnsley. S74 9QS	
Drawn By	GGG	
Scale	1:100 @ A4	Date Jan 26
Drawing No	949-05	Rev A

Member of the Chartered Institute
Of Architectural Technologists

DENOTES LOCATION OF
ANCHOR STRAPS

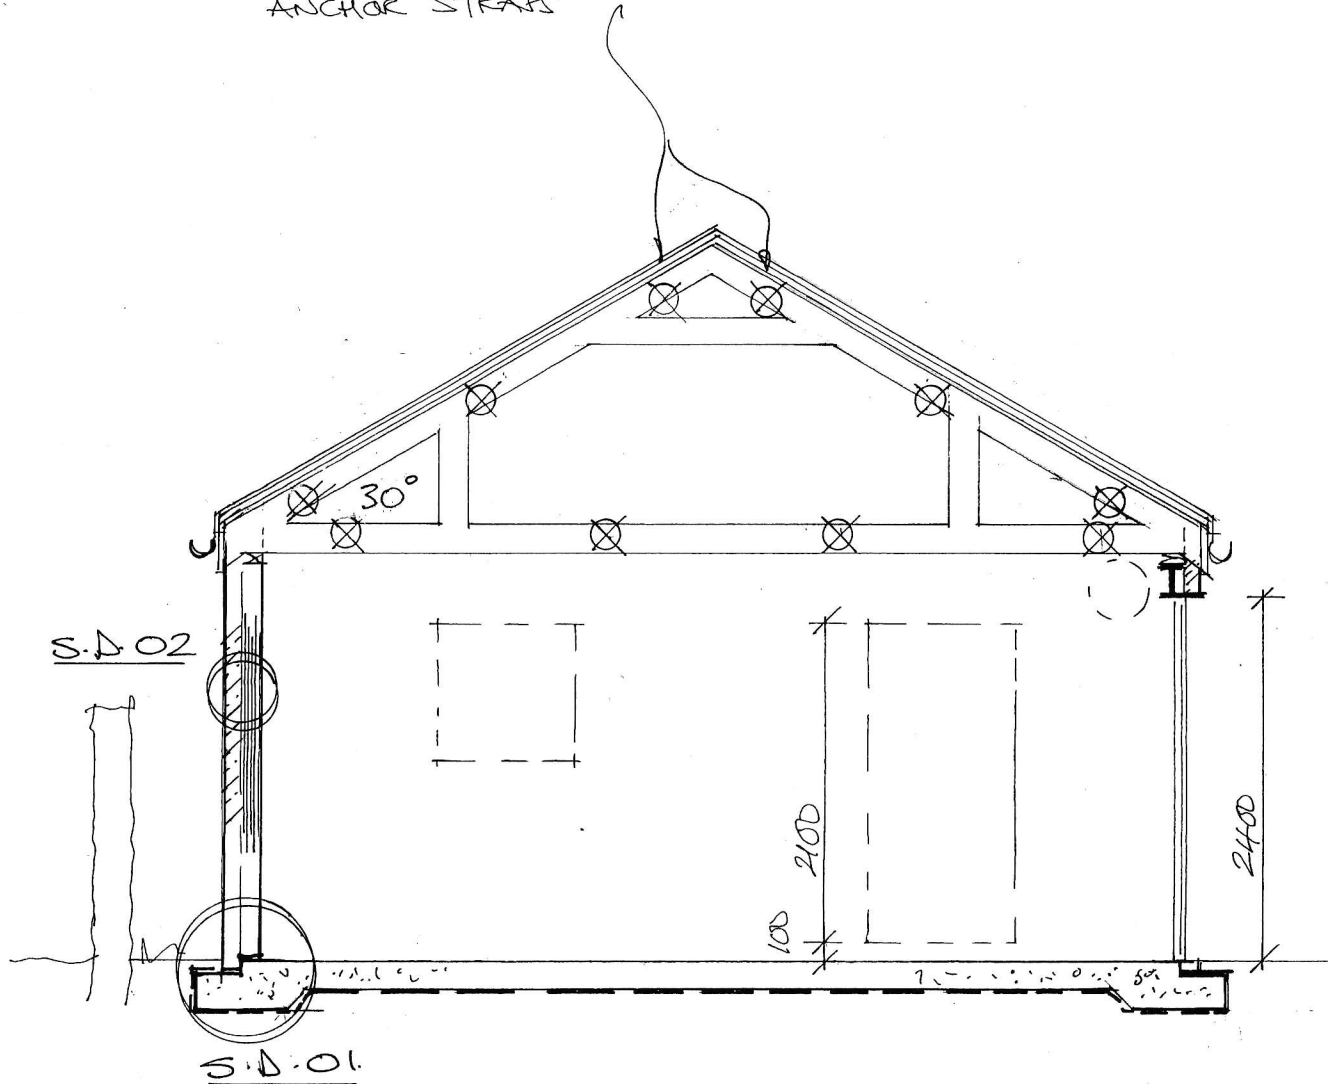

A PLANNING REQ.

04/26

Garry
Greetham
Associates
Residential
Design Consultant
Westwood House
18 Carr Lane
Tankersley
Barnsley S75 3BE
Tel 07786062364

Project	Detached Double Garage	
Client	Mr & Mrs David Howarth	
Title	Section	
Address	9 Duke Street, Hoyland, Barnsley. S74 9QS	
Drawn By	GGG	
Scale	1:50 @ A4	Date Jan 26
Drawing No	949-07	Rev A

Member of the Chartered Institute
Of Architectural Technologists