


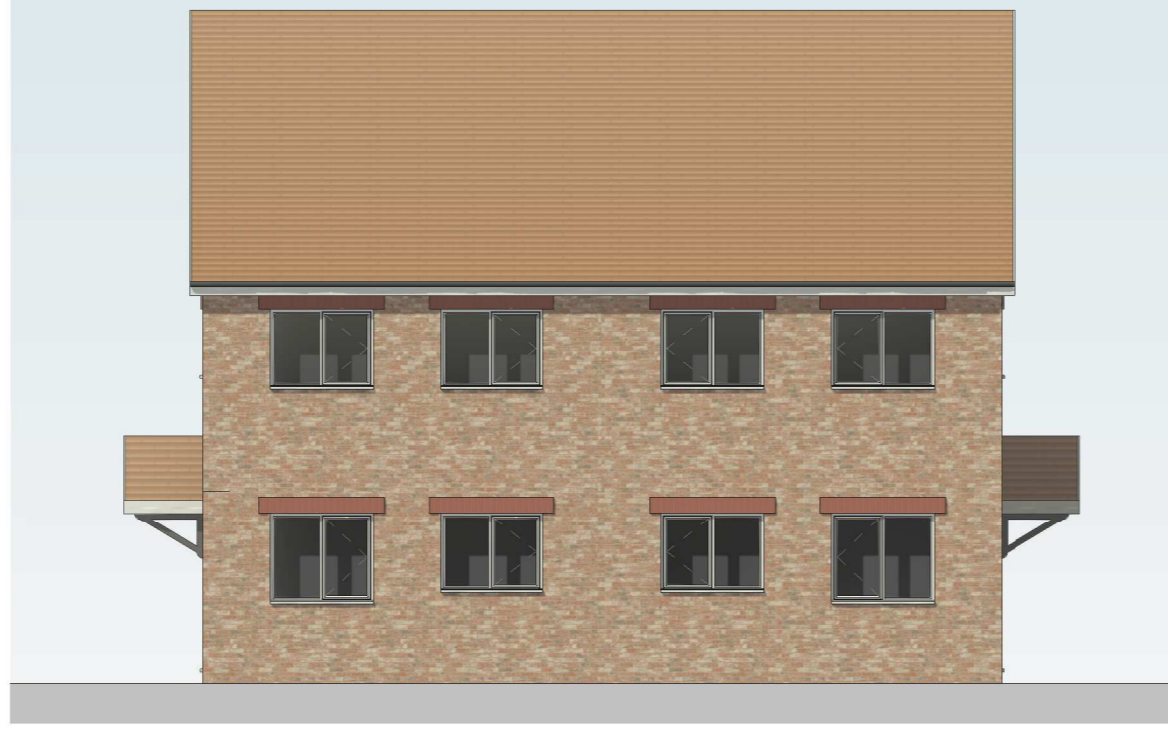

3 | APT A/B FRONT_Elevation
1 : 100




4 | APT A/B REAR_Elevation
1 : 100




5 | APT A/B SIDE_Elevation
1 : 100




6 | APT A/B SIDE_Elevation 1
1 : 100

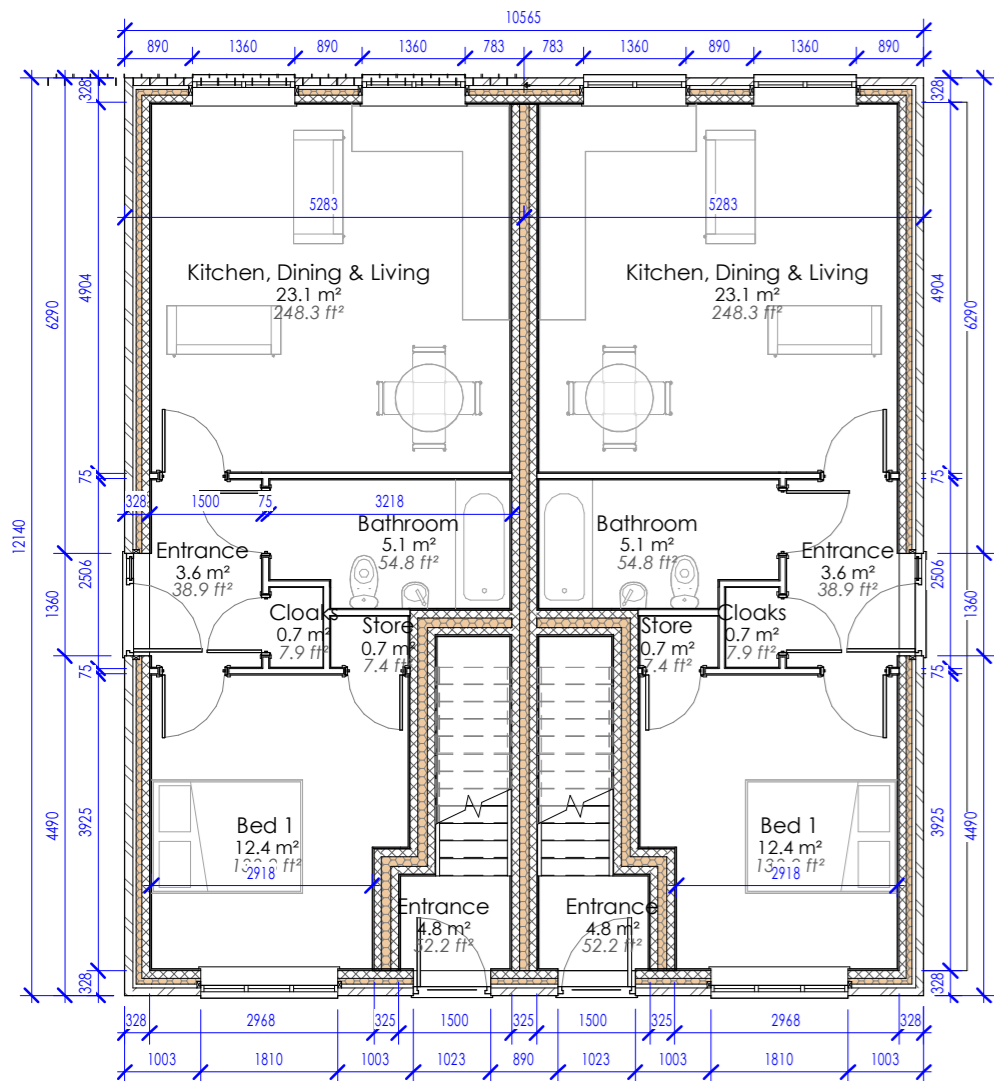


1 | *L00 - AP A/B
1 : 100

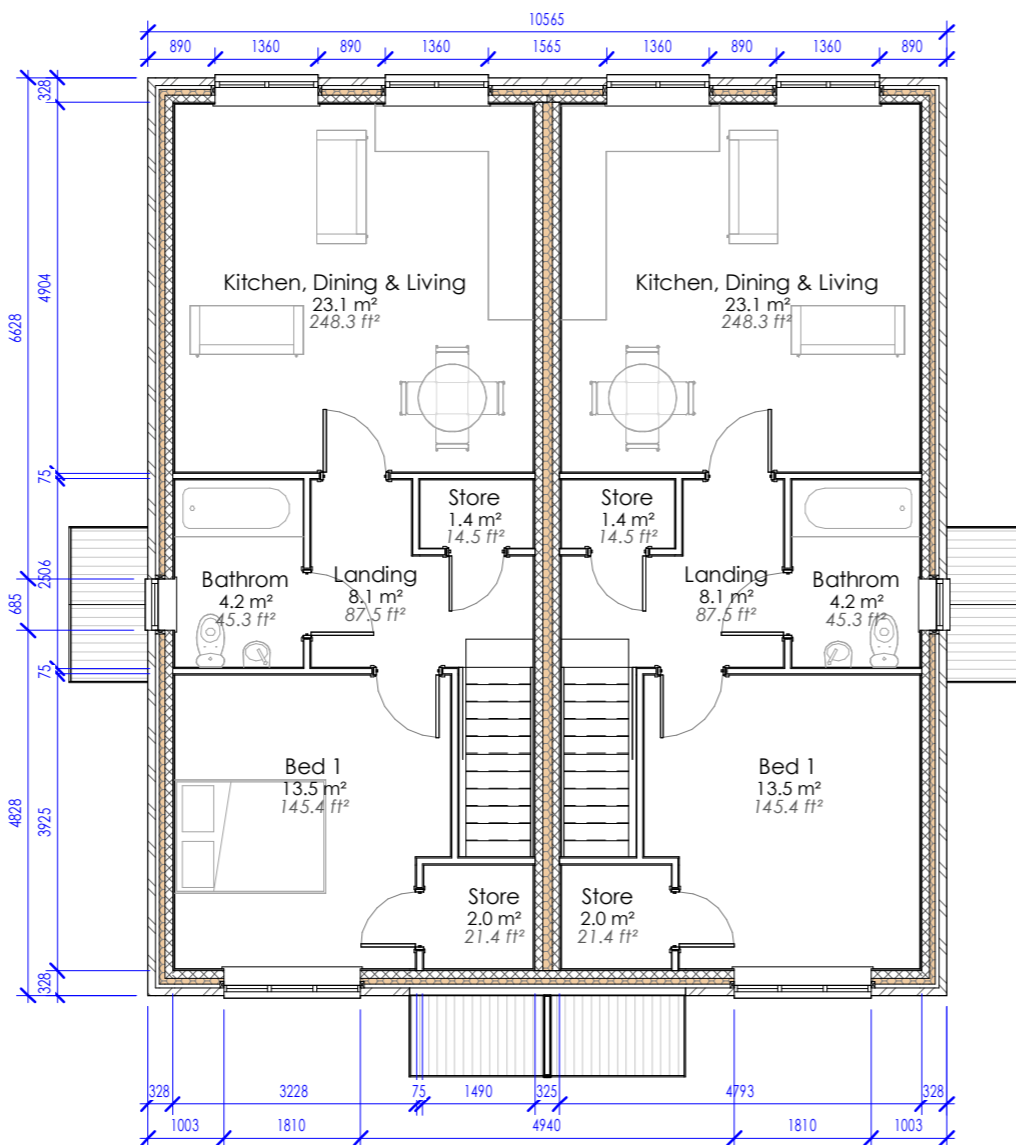

2 | *L01 - AP A/B
1 : 100

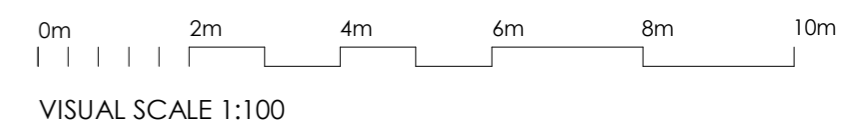

P2	09.06.22	OB	SAN	Apartment size reduced
P1	16.05.22	OB	SAN	First Issue

rev	date	issued	checked	description
ASGF				
APARTMENTS A/B				
General Arrangement				
Title: Standard House Type Range 2022				
 Niemen Architects Deck 2, The Waterscape Kirkstall, Leeds, LS5 3EG T: 0113 239 5400 office@niemen.co.uk				
client:	ASGF	scale @A2	1 : 100	
client ref:	0026-001	job ref:	ASGF-NIE-APT-00-DR-A-20_112	revision: P2

S0 - Work In Progress

DO NOT SCALE - ALL DIMENSIONS & LEVELS TO BE CHECKED ON SITE - THIS DRAWINGS IS COPYRIGHT

subject to accurate measured survey
subject to structural review