




Key
 Stc 1800mm close boarded timber fence
 900mm stone wall with 900mm close boarded timber fence

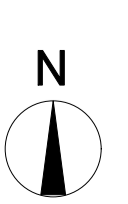

Drawing Title
 Boundary Treatment Plan
 Site
 Land off Green Road, Dodworth

Thorpe Arch Grange
 Walton Road
 Thorp Arch
 LS23 7BA

01937 543599
 www.newethomes.co.uk



Scale @ A2	1:500	Date	16/05/22
Drawn	MC	Checked	WN
Drawing No.	Z087.003	Rev.	A