


BOUNDARY KEY


BOUNDARY LAYOUT KEY:

- 1.8m TIMBER SCREEN FENCE
- 1.2m POST & RAIL FENCE
- 1.8m TIMBER GATE
- 0.45m KNEE HIGH RAIL
- 1.8m SCREEN WALL & FENCE PANEL INFILL


1.8m Screen Fence

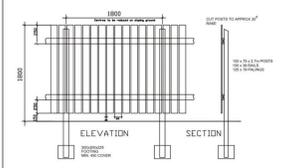


1.8m Pier and Panel Fence

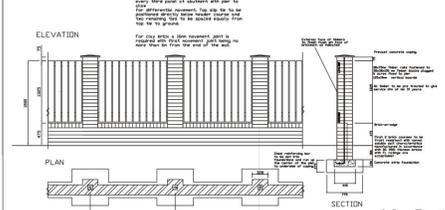

1.2m Post and Rail Fence

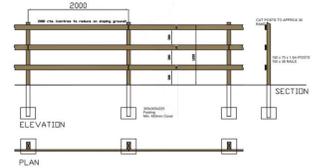

0.45m Knee Rail

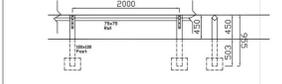

AVANT
homes

DATE: Oct 2024 SCALE: 1:500 @ A0 DRAWN BY: JAT
PROJECT: Boundary Treatment Layout
PROJECT: Thunsoe Bridge Lane, Thunsoe
DRAWING NO: 4211-260

