
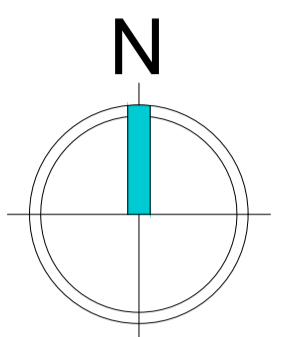


Notes:
 This drawing, design and concept are copyright of STEN Architecture.
 All Dimensions are to be verified on site before any work commences. If any discrepancies, errors or omissions are noted, these are to be reported to STEN Architecture immediately.
 If any other drawings are referenced within this layout, please refer to the specific detailed drawing for design, materials and specific working practices.

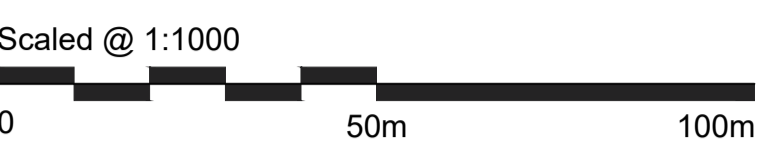

H	Paladin fence to Well house lane replaced with close boarded fence, post and rail fence added to central POS area. Updated generally with revision N of planning layout	TS	21.05.21
G	Updated to revision L of planning layout. Additional boundary types introduced to BMBC comments	TS	05.05.21
F	Updated to revision H of planning layout	TS	24.03.21
E	Boundary fence to Well house lane removed. Walling introduced to plots: 33-34, 87, 103, 127, 141, 192-193, 198-199 & 216-217	TS	16.03.21
D	Updated to revision F of planning layout	TS	09.03.21
C	Updated to revision E of planning layout. Stone walling detail updated to clients comments	TS	26.01.21
B	Updated to revision D of planning layout	TS	19.01.21
A	Updated to revision C of planning layout	TS	13.01.21
REV:	DESCRIPTION:	BY:	DATE:

STEN ARCHITECTURE
 Suite 4, Unit 1,
 Benton Office Park,
 Bennett Avenue,
 Horbury,
 Wakefield,
 WF4 5RA
 Tel: 01924 669424

Web: www.sten-architecture.co.uk
 Twitter: @STEN_arch
 Facebook: [stenarchitectureuk](https://www.facebook.com/stenarchitecture/)
 LinkedIn: Sten Architecture

CLIENT:

DAVID WILSON HOMES
 WHERE QUALITY LIVES

BARRATT HOMES

SITE: Penistone

TITLE: Boundary treatment layout

SCALE AT A1: 1:1000	DATE: 22.12.20	DRAWN: TS	CHECKED: SL
PROJECT NO: 2001	DRAWING NO: 2001.06	REVISION: H	