


**WARNING – OXYGEN
USE NO OIL OR GREASE
DURING OR AFTER ASSEMBLY**

SEMI-TRAILER 32000	
LIQUID	OXYGEN/NITROGEN/ARGON
CAPACITY	32,000 Litres
LENGTH x WIDTH	15.9m x 2.5m
HEIGHT	4.0m
WEIGHT [EMPTY]	19,150kg [inc. TRACTOR ERF 6 x 2]
WEIGHT [FULL]	44,000kg [MAX. VEHICLE RATING]
TURNING CIRCLE	WITHIN CONCENTRIC CIRCLES WITH RADII OF 5.3m AND 12.5m. (ALTHOUGH CAN SCRUB ROUND WITHIN OWN LENGTH IF REQUIRED)

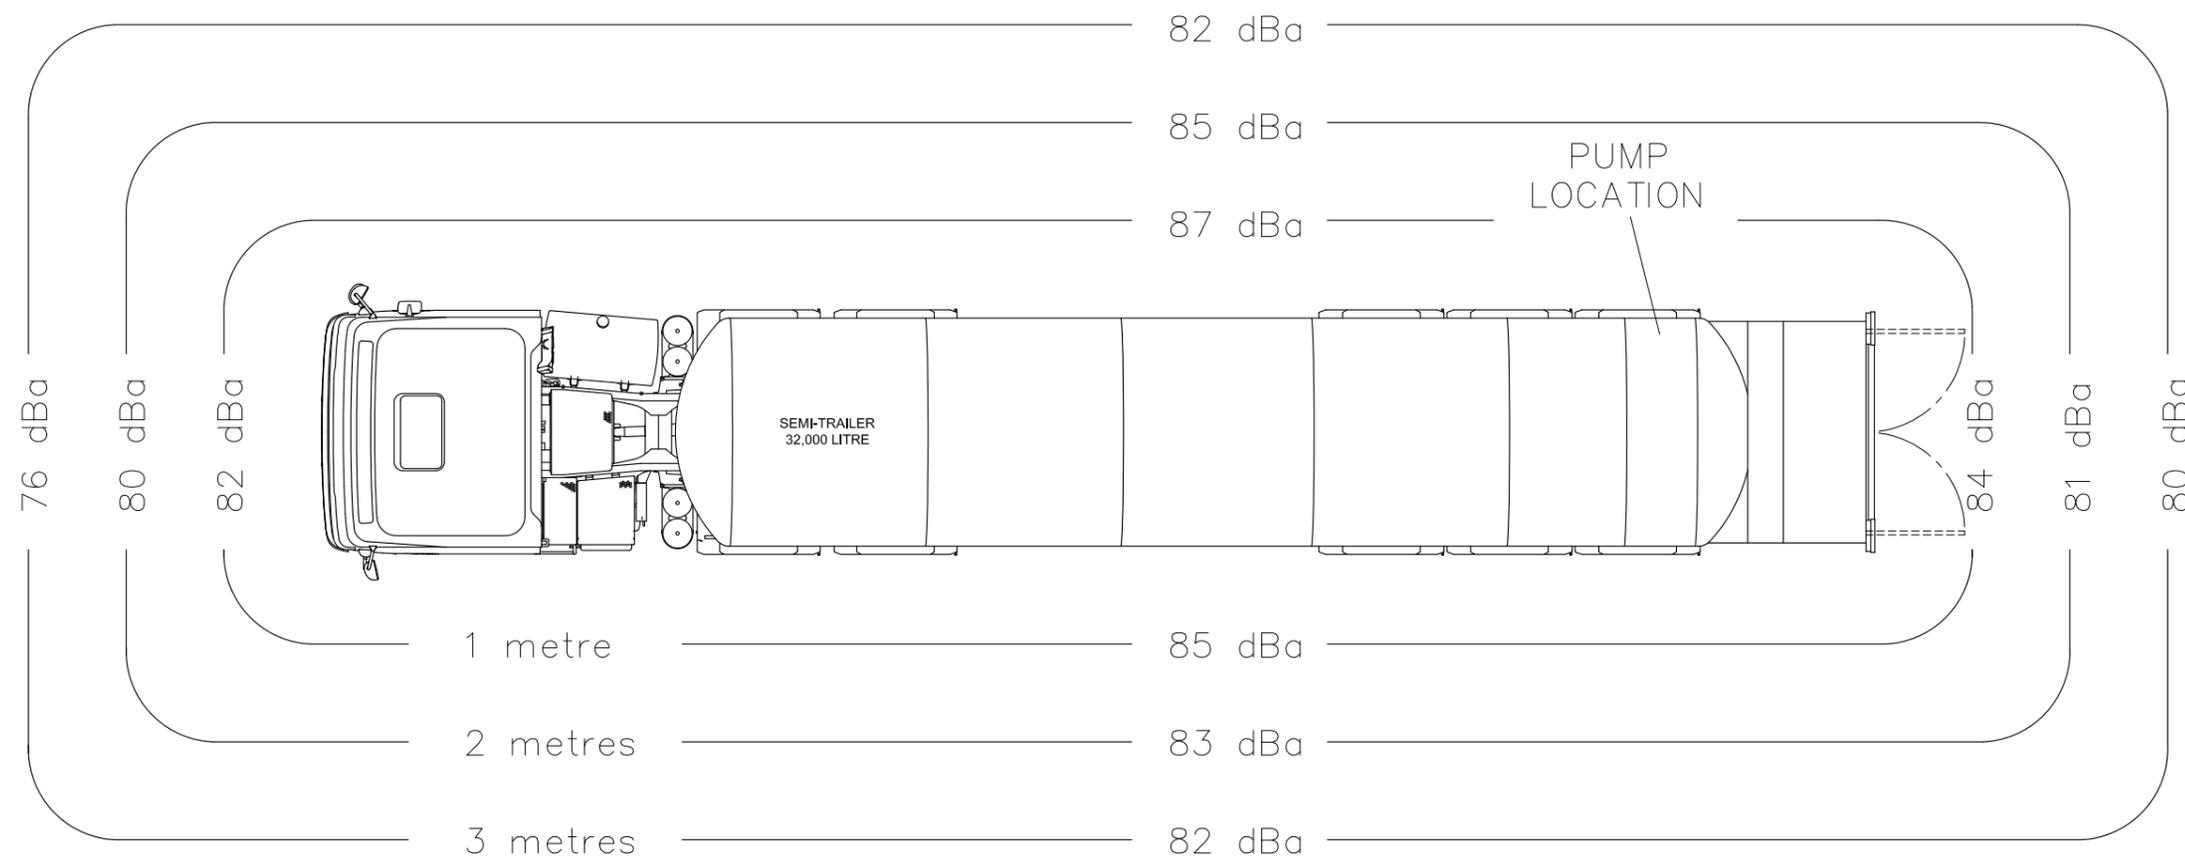

TYPICAL 10 METRE FIGURES :


FRONT 70 dBa
REAR 71 dBa
SIDE 77 dBa
PUMP 75 dBa

TANKER PUMP :

98 dBa @ TANKER PUMP
88 dBa @ 1 metre
85 dBa @ 2 metres
83 dBa @ 3 metres

NOTES :

ENGINE SPEED 868 RPM
PUMP SPEED 4050 RPM

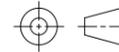IF IN DOUBT ASK			
	CUSTOMER ENGINEERING SERVICES. BOGLESHOLE ROAD, CAMBUSLANG, GLASGOW G72 7DD. A MEMBER OF THE LINDE GROUP		
Title ARTIC TANKER ACOUSTIC FOOTPRINT			
Customer OXYGEN, NITROGEN, ARGON			
Drn By BA	Scale 1:50	Date 11.07.17	
Job No ANY	Org No 01	Sht No 1 OF 7	Rev 01

THIS DRAWING AND THE COPYRIGHT THEREIN ARE THE PROPERTY OF BOC GASES, AND ALL INFORMATION WHICH IT CONTAINS IS CONFIDENTIAL. THE DRAWING MUST NOT BE REPRODUCED OR DISCLOSED, NOR MUST ANY INFORMATION TAKEN THEREFROM BE DISCLOSED WITHOUT THE PRIOR CONSENT IN WRITING OF BOC GASES.