



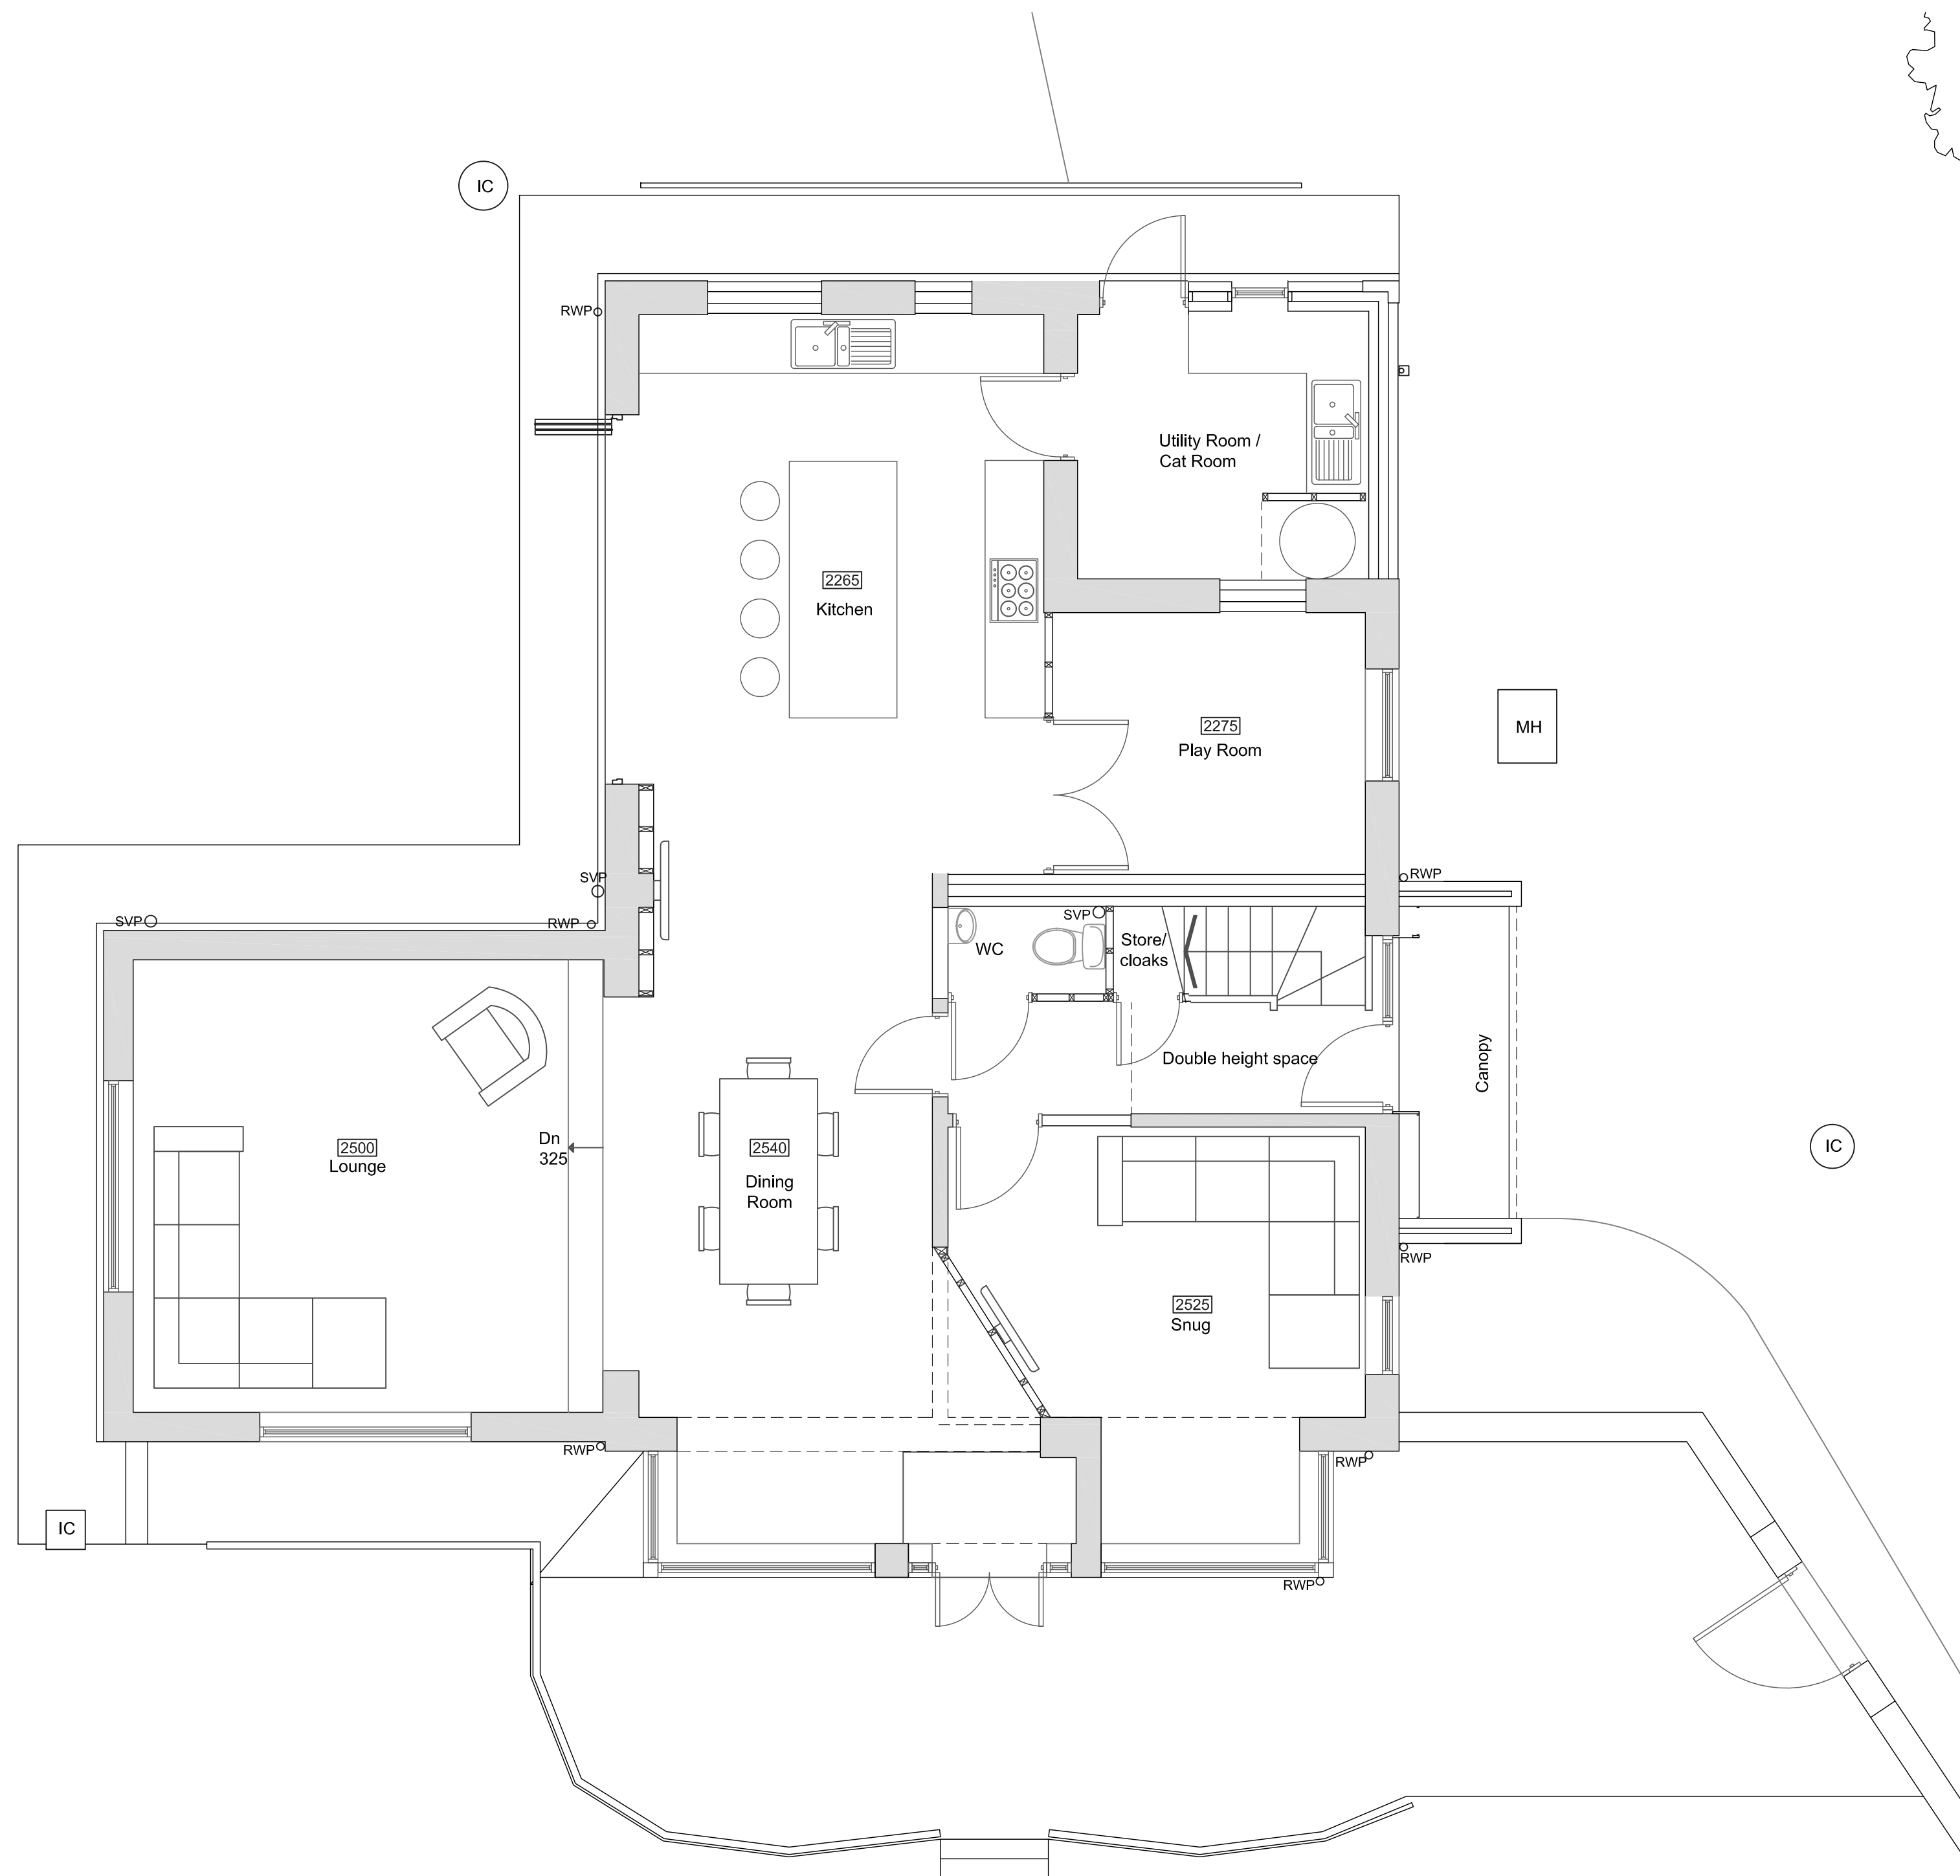

Ground Floor GA
Scale 1: 50

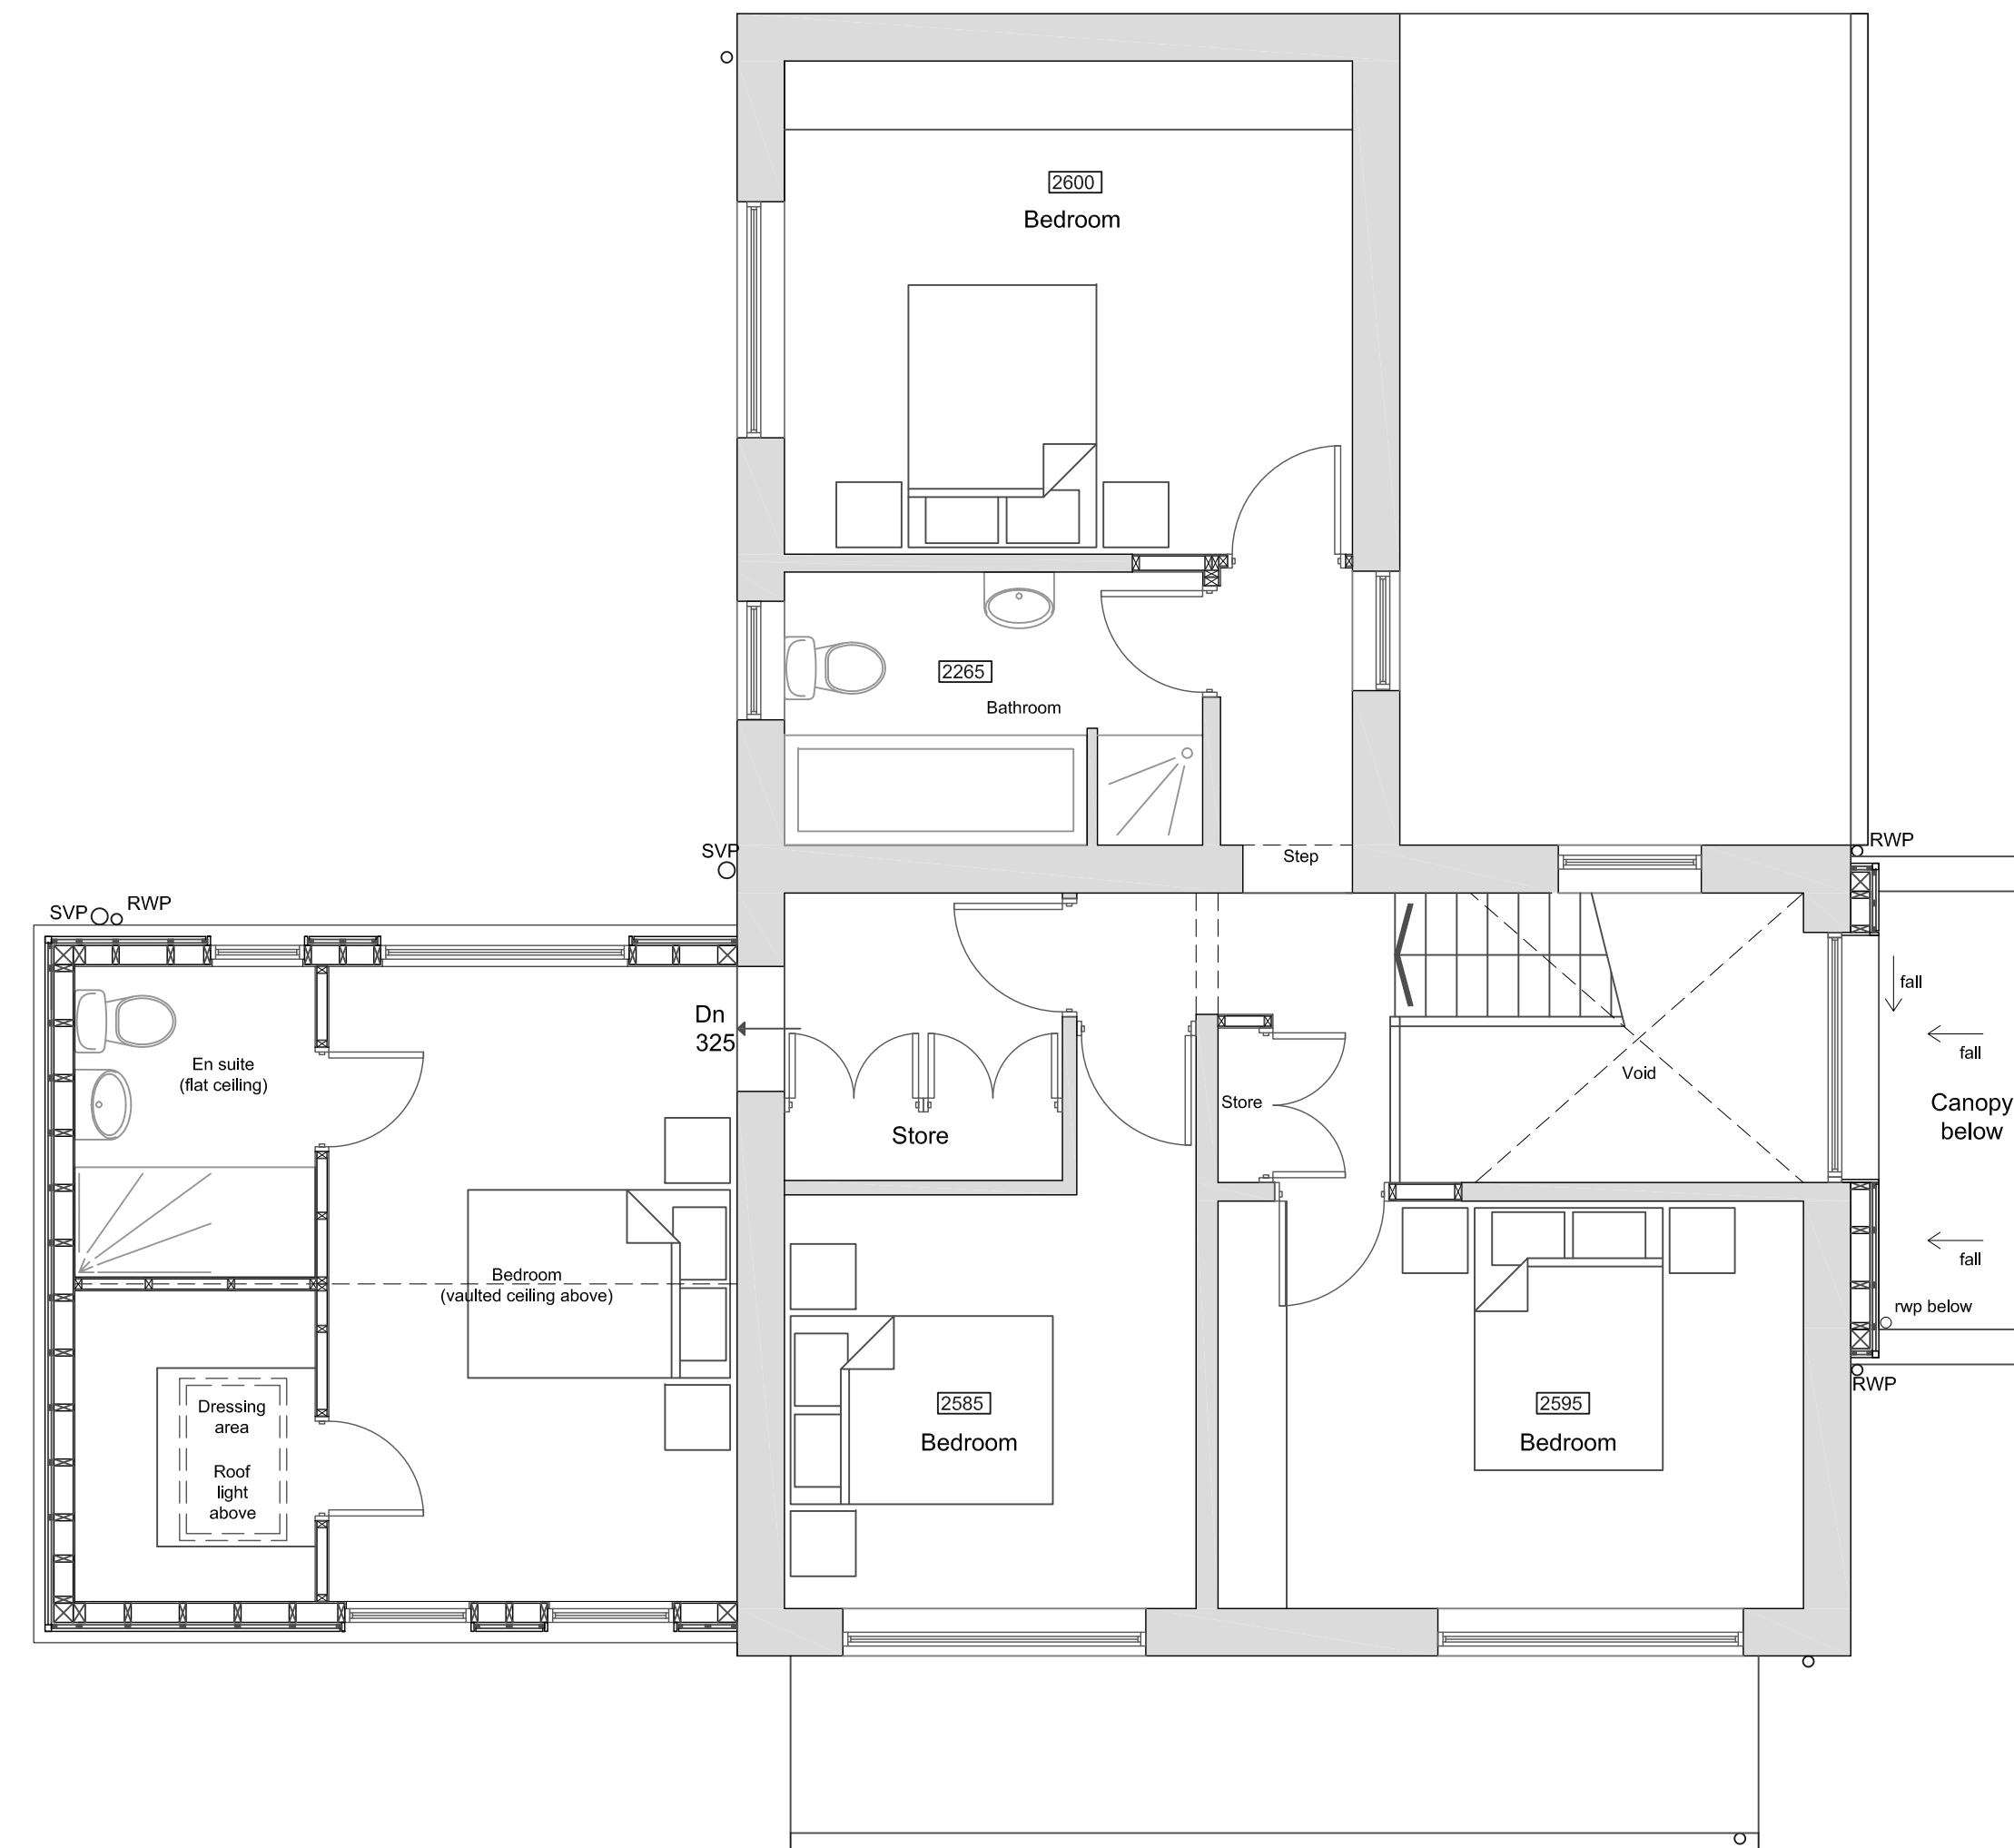

First Floor GA
Scale 1: 50

Rev: A Rev Date: 02/03/2018 Drawn By: CB
Rev Details:
Initial Issue

PLANNING