

GROUND FLOOR PLAN 1:100

225mm dia clay drain
1100mm deep

Brick boundary wall 1100mm
high with piers and fence on
top where shown.

First floor room partially
within roof space over
this area

North

Joinery Workshop
1.5 storey building

Outbuilding

Therapy Studio
Single storey building

Terrace

230mm brick retaining
wall with fence above
to terrace

Kitchen
Ceiling Ht 2450

Tarmac

Tarmac

100 dia

225 dia

MH2

Gully

Gully

Steps up

Gas meter

RWP & sink waste
into gully

SP

MH 1


Steps up

RWP & gully


Steps up

A


North Elevation 1:100

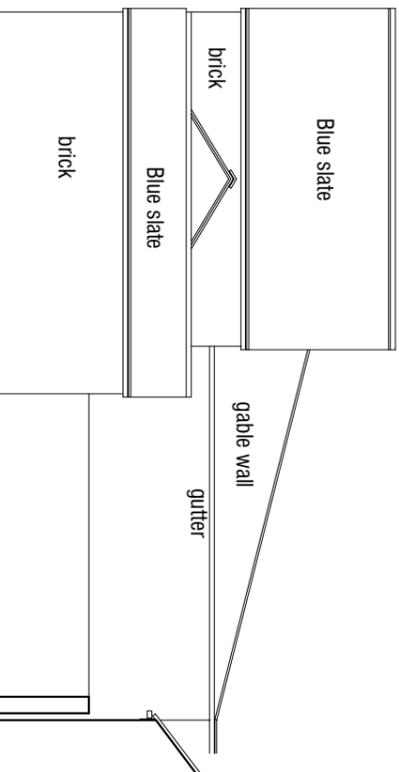


East Elevation 1:100 (indicative - no access to rear for survey)

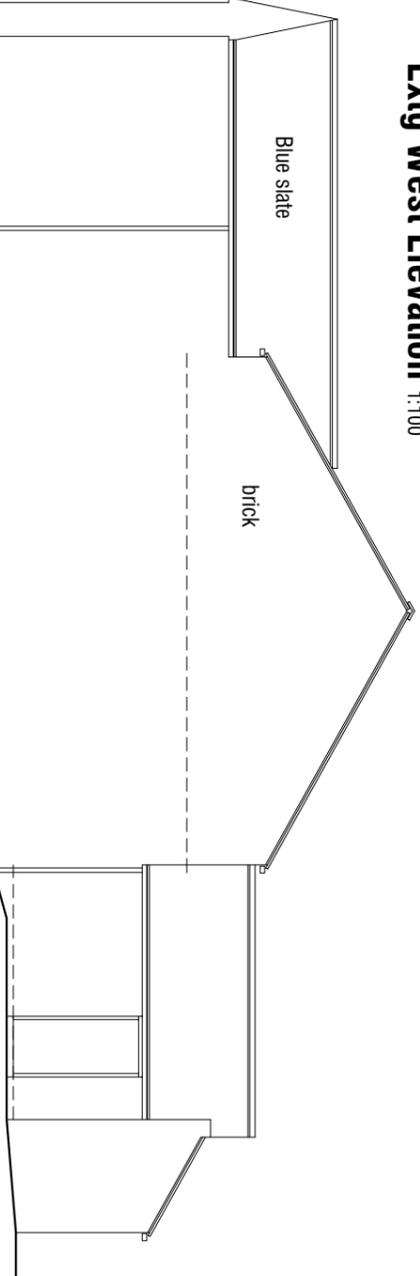

Extg West Elevation 1:100

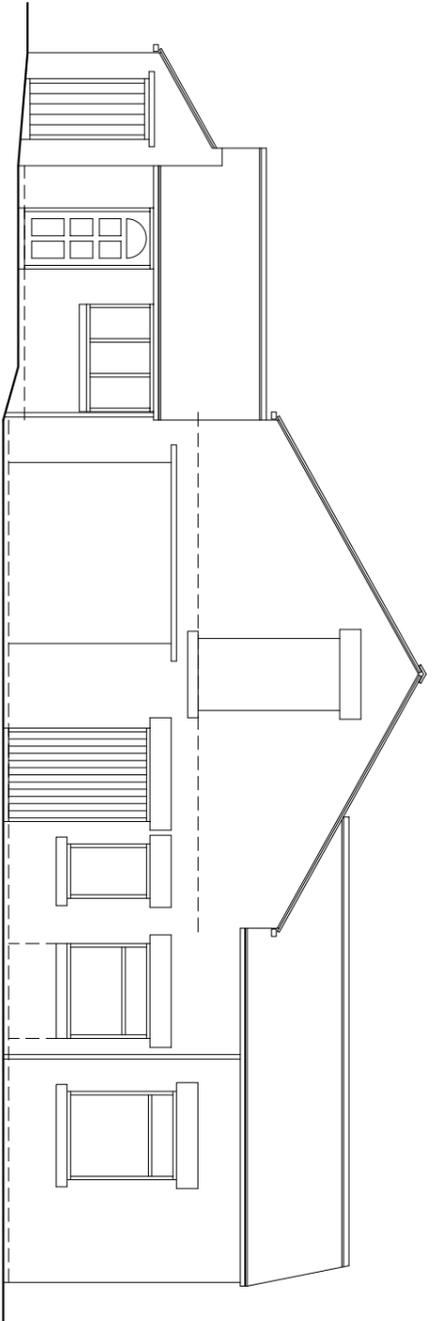

South Elevation 1:100

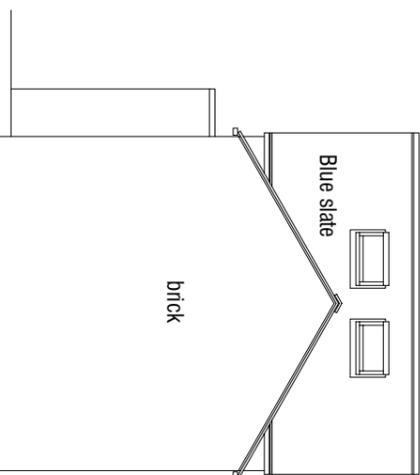

Rev B 16.05.2022 Add South and East Elevation.
Rev A 27.04.2022 Update for planning submission.

OUTBUILDINGS TO REAR OF
2 BLACKER ROAD
MAPPLEWELL
BARNSELEY S75 6BW

SURVEY

mboothdesign
architectural design and building consultants

Fairfield House
Berneslai Close Barnsley
S70 2FL
T: 01226 286256
M: 07881898300
E: mboothdesign@btconnect.com

Scale **AS SHOWN @ A3** Drawn **MJB**

Date **April 2022** Ref. **16.39**

Dwg No. **S1** Rev. **B**

00mm 2cm 4cm 6cm

Copyright mboothdesign. All dimensions in millimeters unless otherwise stated.
Dimensions for setting out in existing buildings are to be checked and verified on site.