




SIDE ELEVATION
1:100

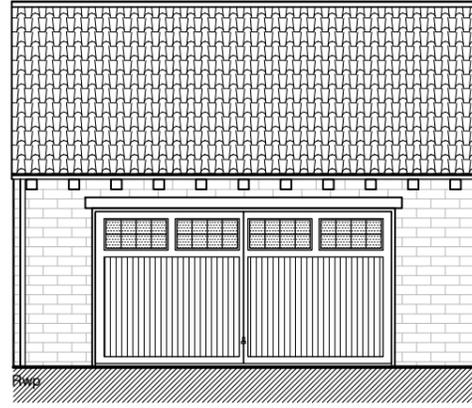


FRONT ELEVATION
1:100

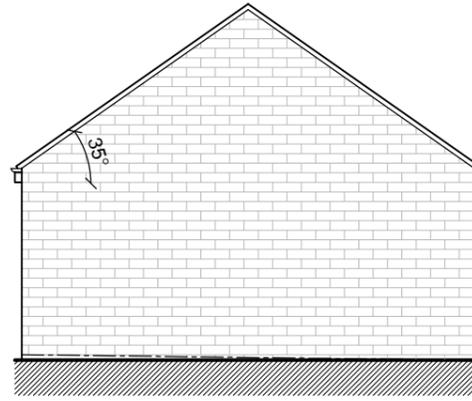


SIDE ELEVATION
1:100

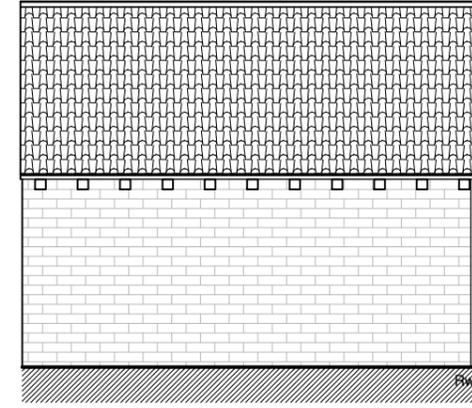

REAR ELEVATION
1:100

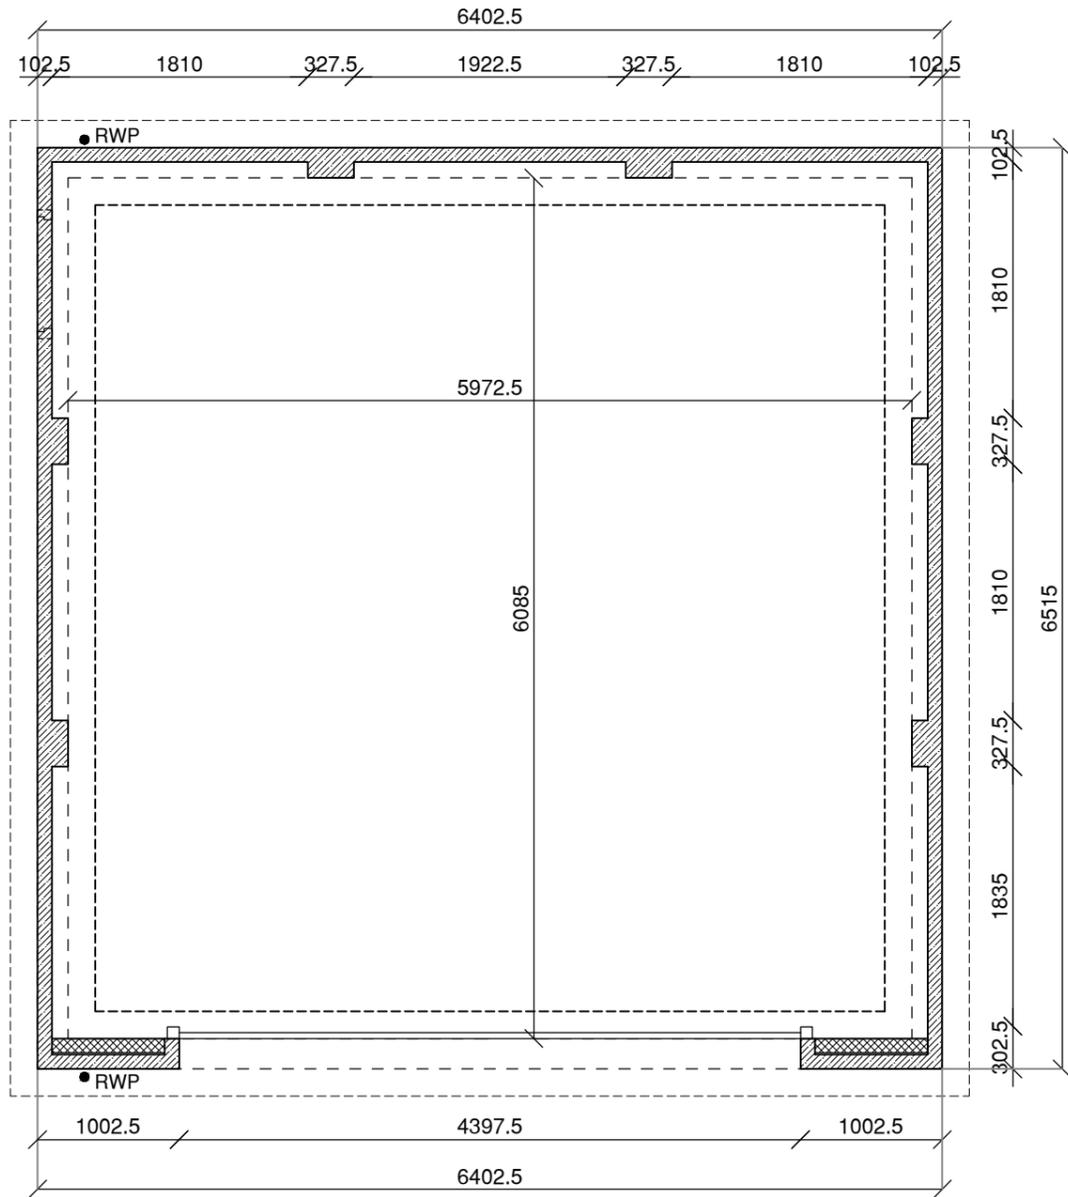

PLAN
1:50

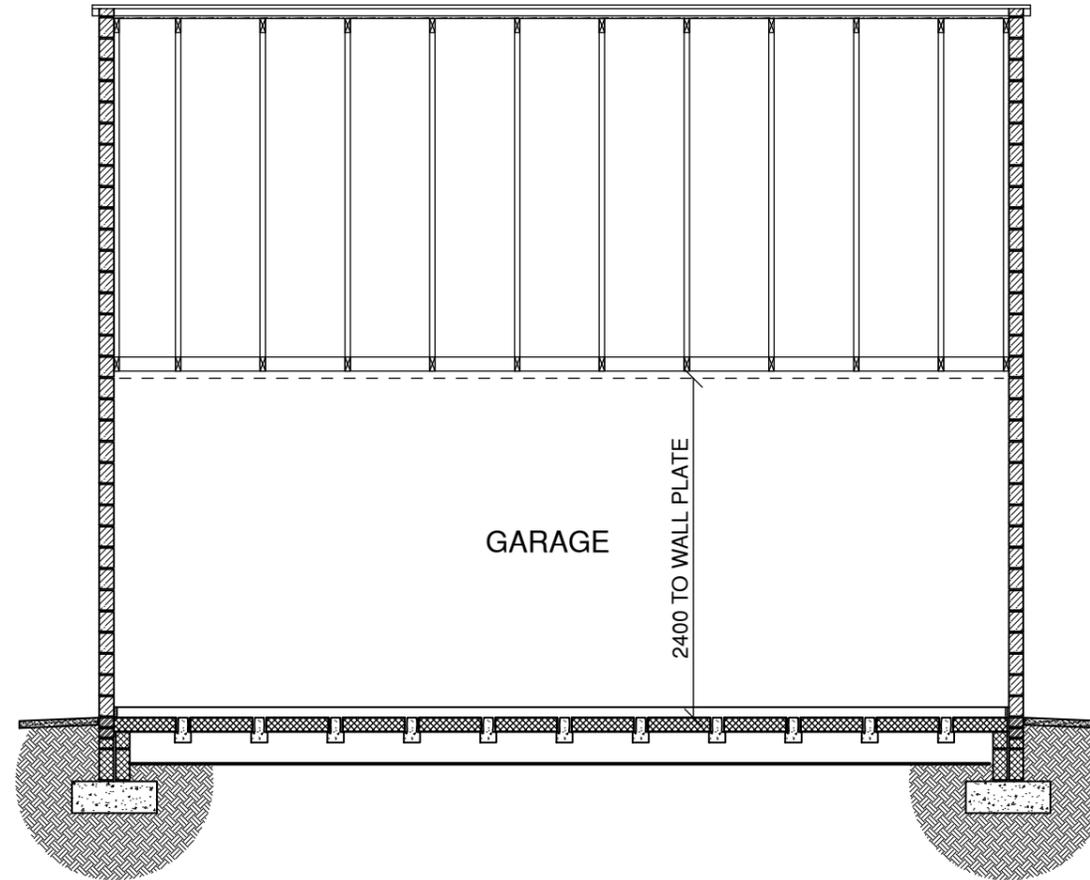

SECTION
1:50

Scale @ A3	as shown	Date	15/07/25
Drawn	MF	Checked	
Drawing No.	BH-G-001	Rev.	

Hill Top House, Hill Top, Newmillerdam,
Wakefield, WF2 6QB
T: 07710394783
E: info@syndicatedesignltd.co.uk

syndicate design limited
architectural solutions

Client : BOWER HILL
Project : OXSPRING SHEFFIELD
Drawing : GARAGE