


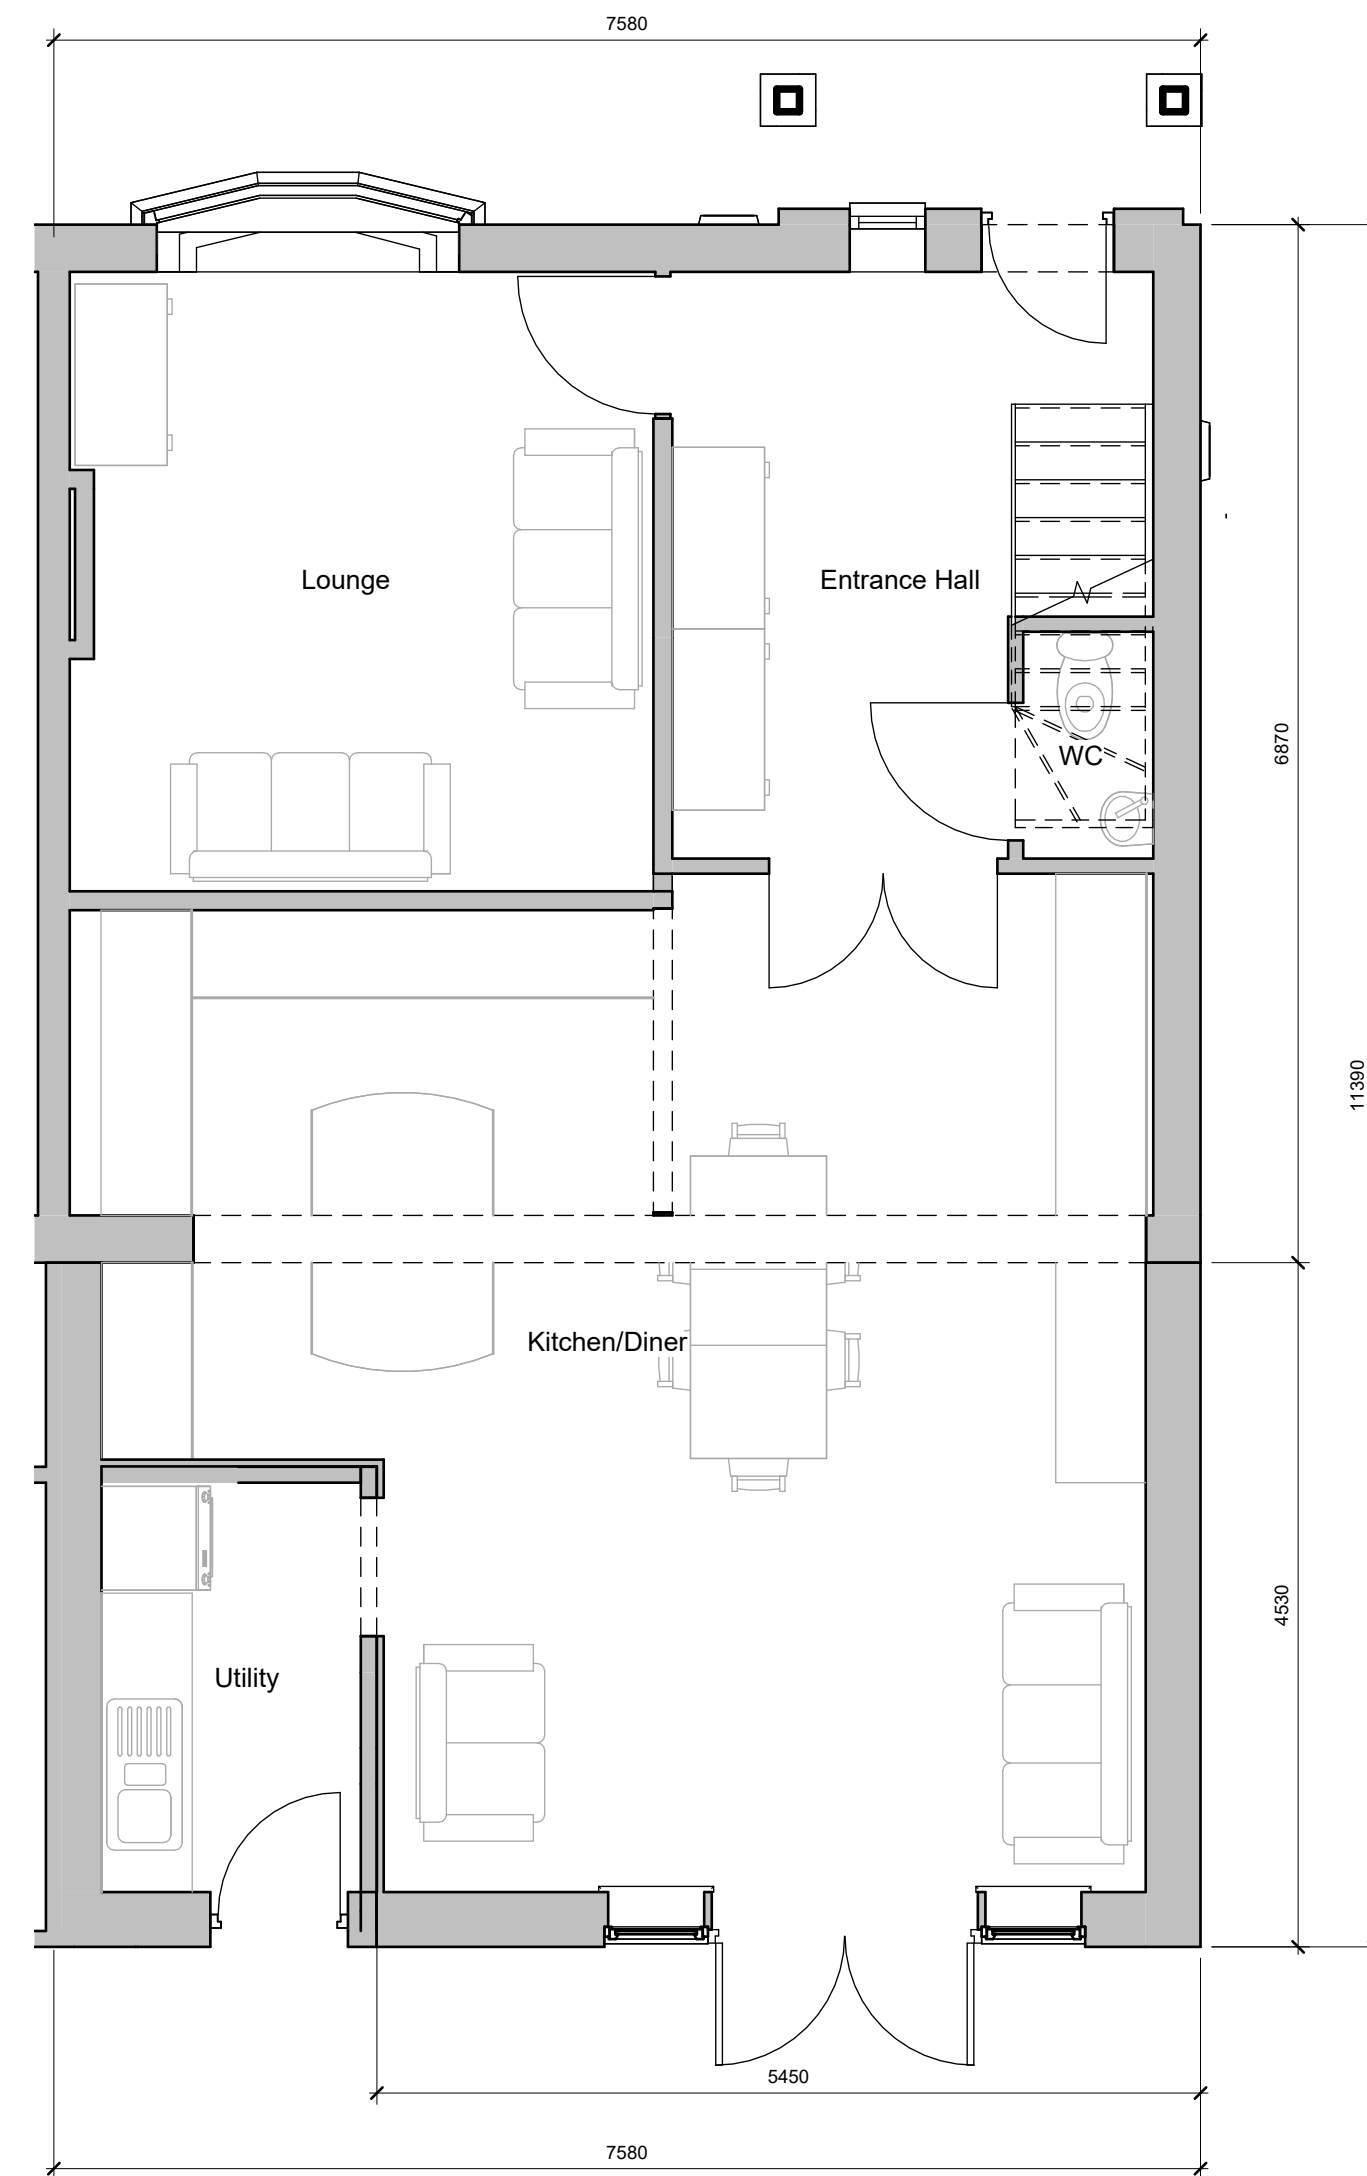



[illegible]

Original Sheet Size A1

Area Schedule (Proposed)
Total Habitable Area
139 m ²