


Vehicle Name	Standard Design Vehicle
Description	ICE Car Park Designers Handbook
Overall length (m)	4.800
Overall width (m)	2.000
Maximum track width (m)	2.000
Wheel-to-wheel track (m)	1.800

SHAW LANE:
HGV WEST
CAR EAST

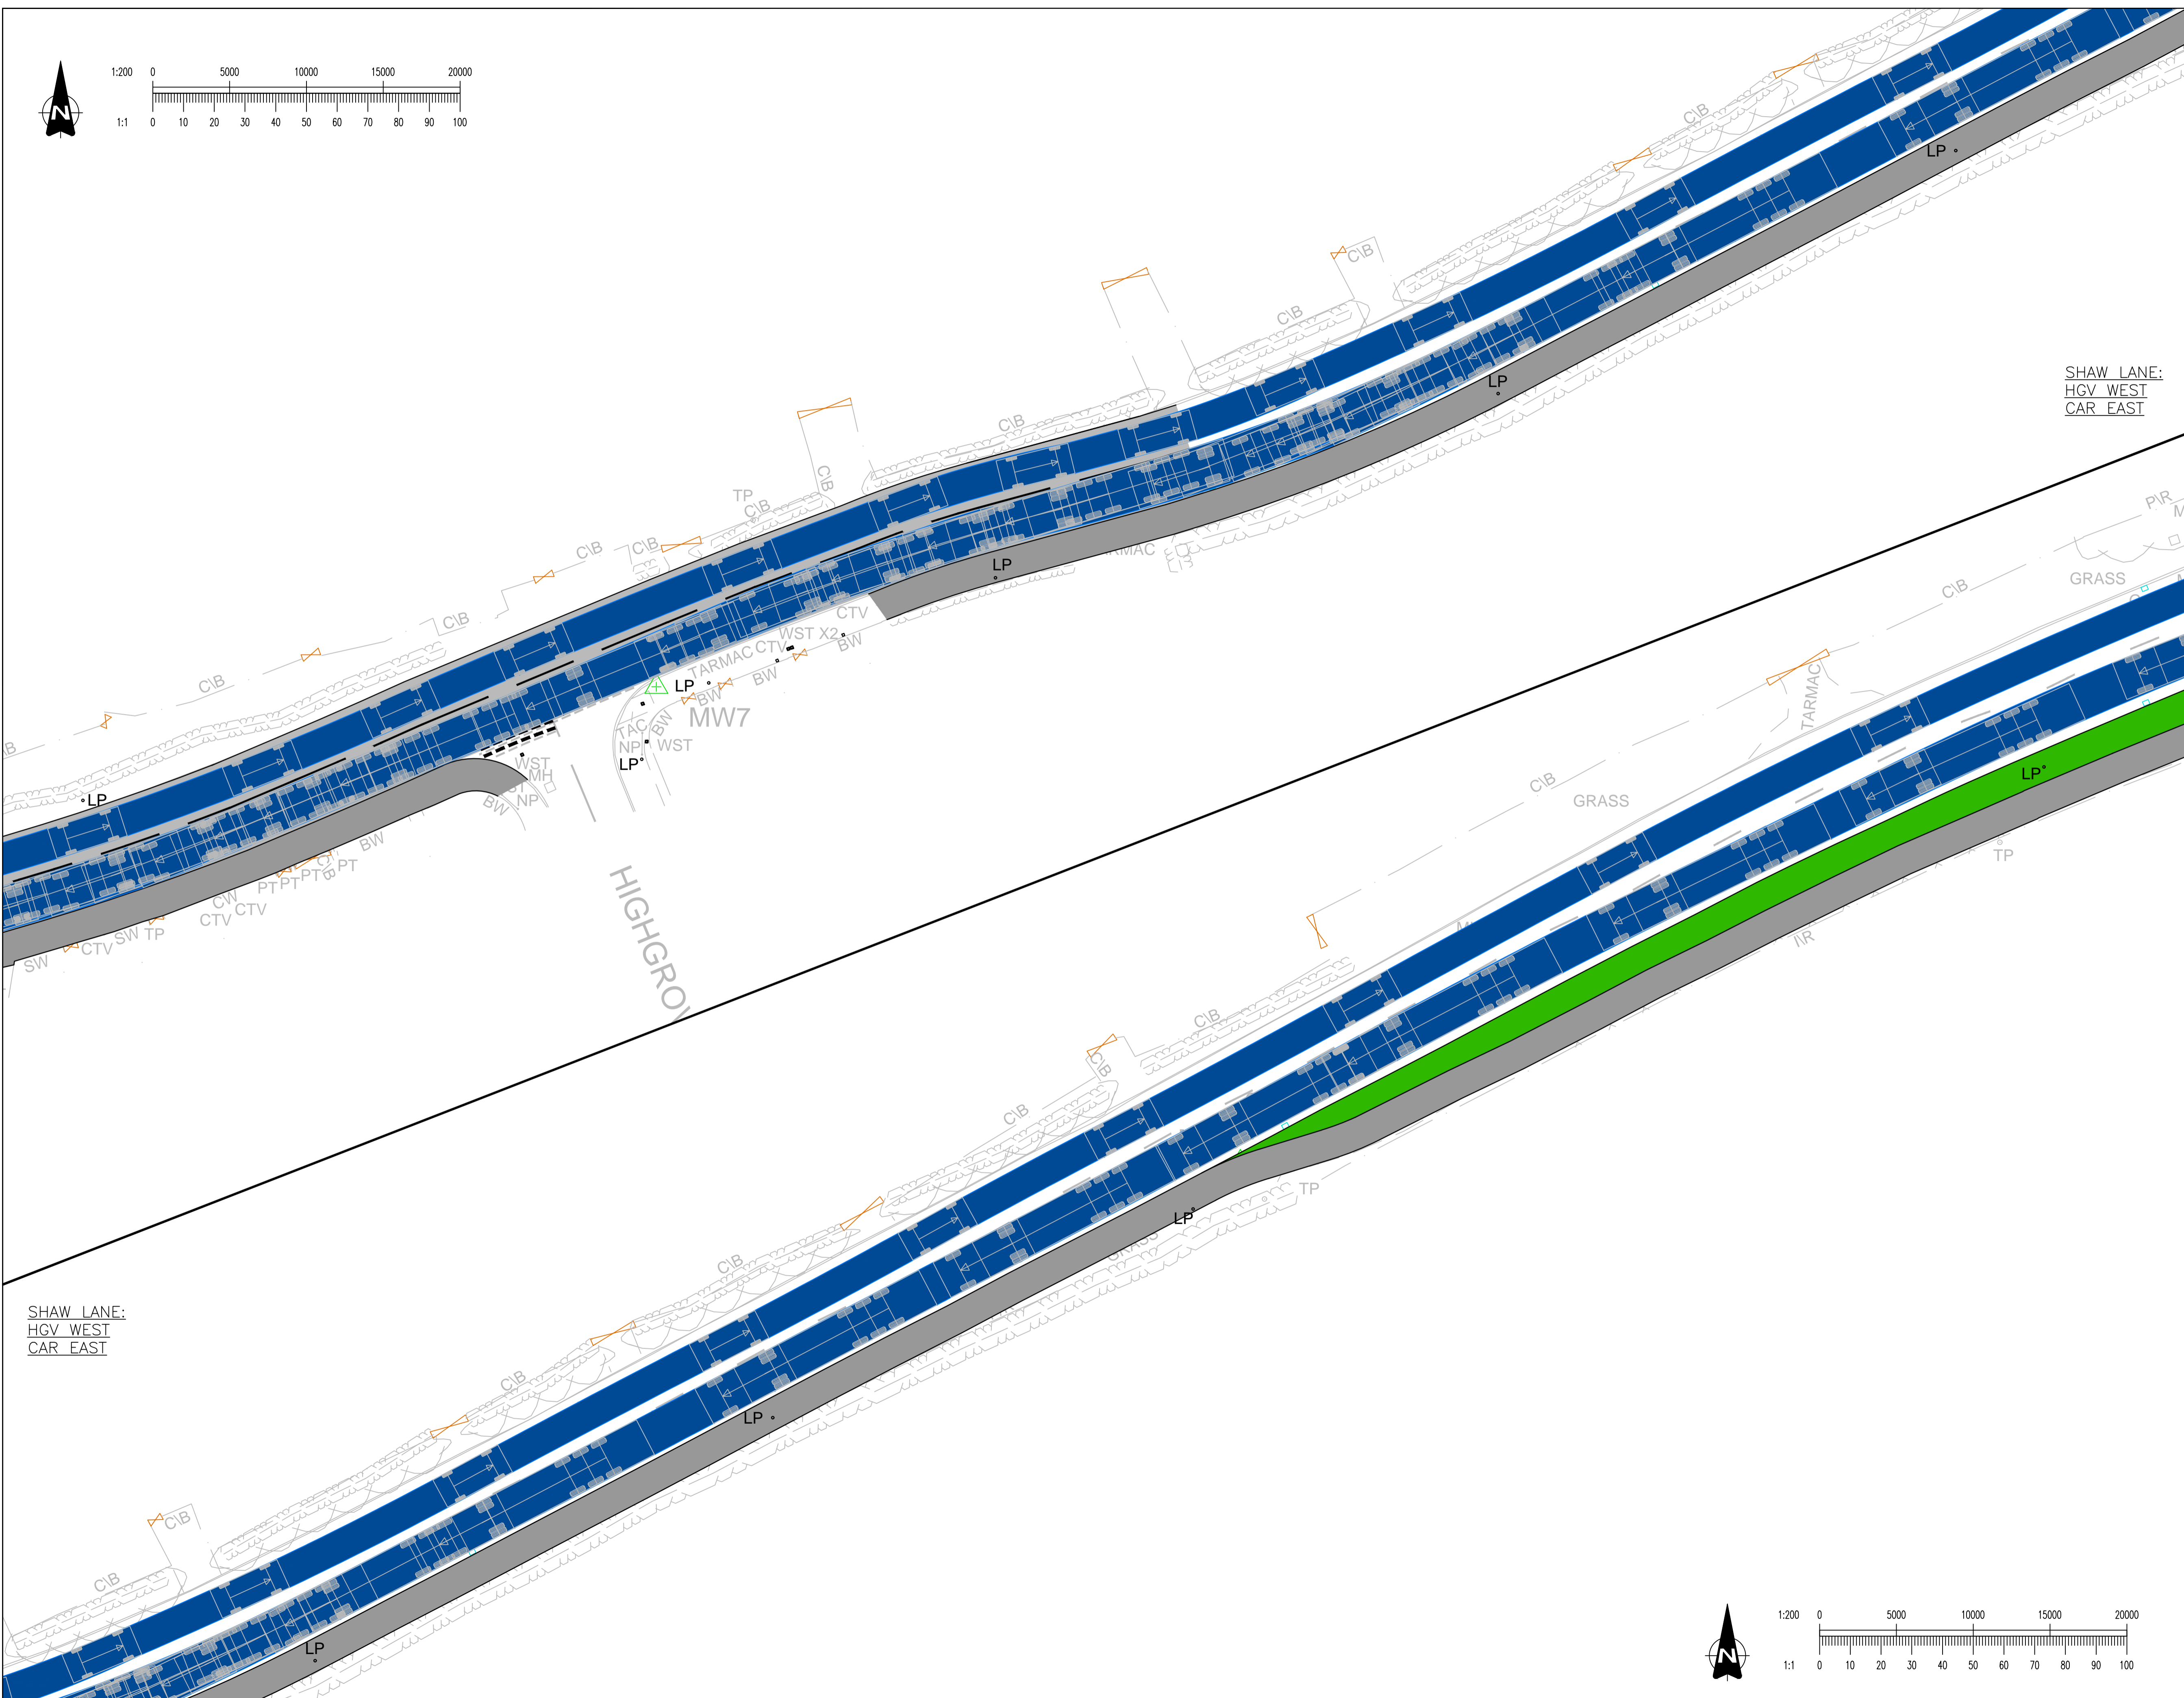

SHAW LANE:
HGV WEST
CAR EAST

XREFS LOADED INTO THIS DRAWING
IPD-Shaw Lane Pedestrian Footway Improvements 1
Shaw Lane TOPO 2D-06.12.22
IPD-Autotracks 1

Rev.	Date	Description	Drawn	Approved

Infrastructure Planning and Design

The Hayloft Barn
Borough Hill Farm
Walton-on-Trent
Derbyshire
DE12 8LL

(E) info@ipd-ltd.com
(T) 01283 716869
(W) www.ipd-ltd.com

Client	NETWORK SPACE		
Project Site	SHAW LANE CARLTON		
Drawing Title	SHAW LANE AUTOTRACKS SHEET 5 OF 6		
Scale	Original dwg size	Date	21.09.2023
1:200	A1		
Drawn	Checked	Approved	
BO	SEF	RNP	
Drawing Number	IPD-22-580-112		Rev
			-

