

10x8w Corbetti - 28mm

PRODUCT CODE :

170210RM06

ORDER NUMBER :

DRAWING NUMBER :

CONFIRMED DATE :



DRAWINGS
NOT TO
SCALE

WEIGHT:
518.36 (KG)






tiger

EAVES HEIGHT : 2079 mm


RIDGE HEIGHT : 2328 mm

GROSS BASE : 2760 x 2160 mm


GROSS SIZE INC ROOF : 3150 x 2495 mm

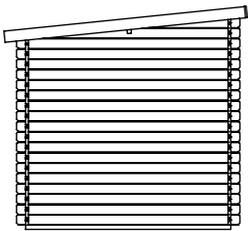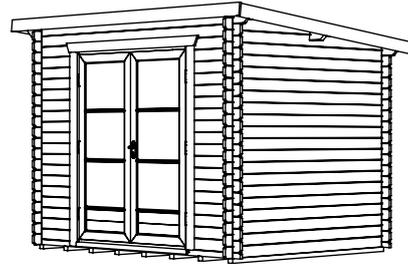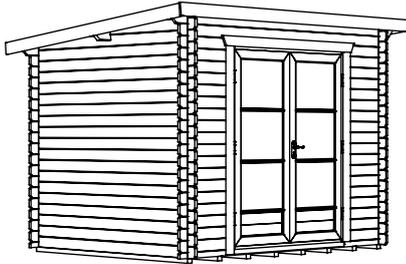


ELEVATION A

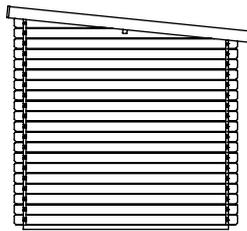

ELEVATION B

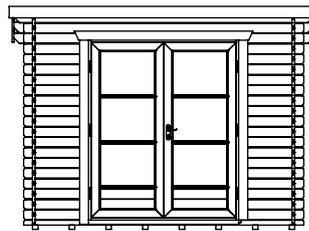


ELEVATION C

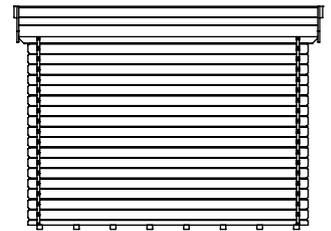

ELEVATION D

ELEVATION D

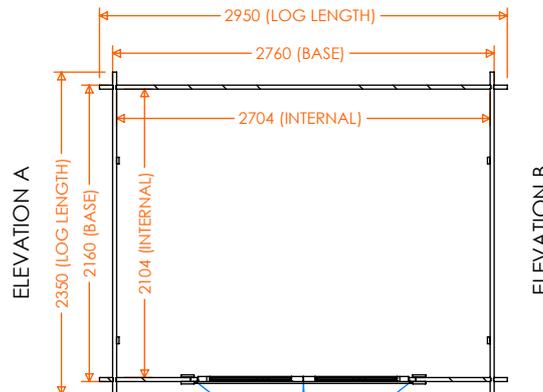


ELEVATION C

PLAN VIEW
FLOOR ASSEMBLY REMOVED FOR CLARITY
SEE SHEET 2

FLOOR ASSEMBLY

- 28mm FLOOR ASSEMBLY
- GROSS BASE SIZE : 2760mm x 2160mm
- 8x TANBAT @ 2160mm
- 20x FLOORBOARD @ 2699mm
- 2x SKIRTING BOARD @ 2704mm
- 2x SKIRTING BOARD @ 2104mm


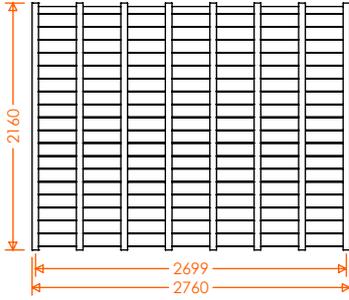


ROOF ASSEMBLY


GROSS SIZE INC ROOF : 3150 x 2495 (mm)

- A : 28x ROOF BOARDS @ 2495mm
- B : 1x PURLINS @ 3150mm
- C : 2x BATTEN @ 3150mm
- D : 1x SKIRTING @ 3150mm


- E : ROOF COVERING
- F1 : 1x FASCIA @ 3250mm
- F2 : 2x FASCIA @ 2545mm

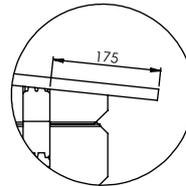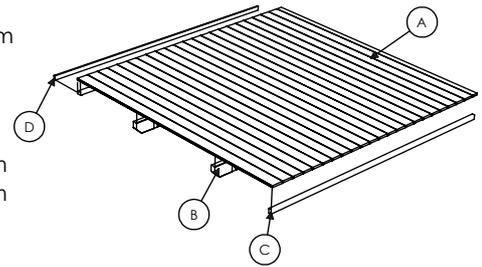

ROOF BOARD OVERHANG ON EAVES (LOW) SIDE.

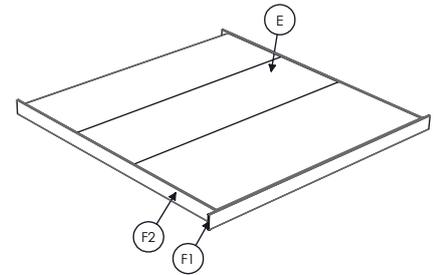


ELEVATION A : BLANK GABLE

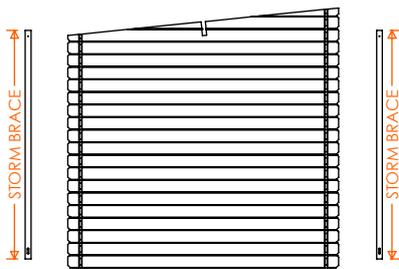


^BUILD ORDER - FROM GROUND UP ^



ELEVATION B : BLANK GABLE

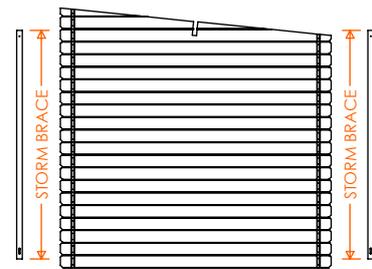


^BUILD ORDER - FROM GROUND UP ^

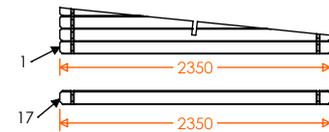

ELEVATION C : DOOR SIDE

1x ROOF BATTEN - FIX INTERNALLY TO TOP "SIDE" LOG

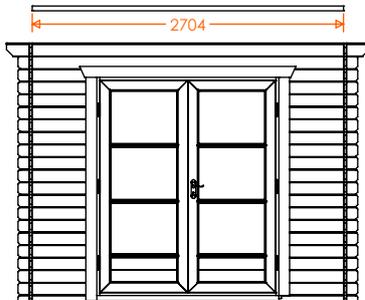


^BUILD ORDER - FROM GROUND UP ^



ELEVATION D : BLANK SIDE

1x ROOF BATTEN - FIX INTERNALLY TO TOP "SIDE" LOG

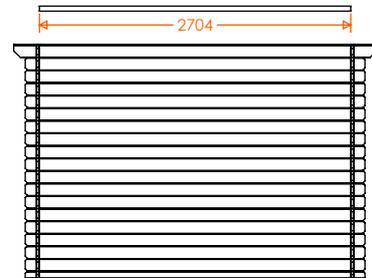

^BUILD ORDER - FROM GROUND UP ^

