
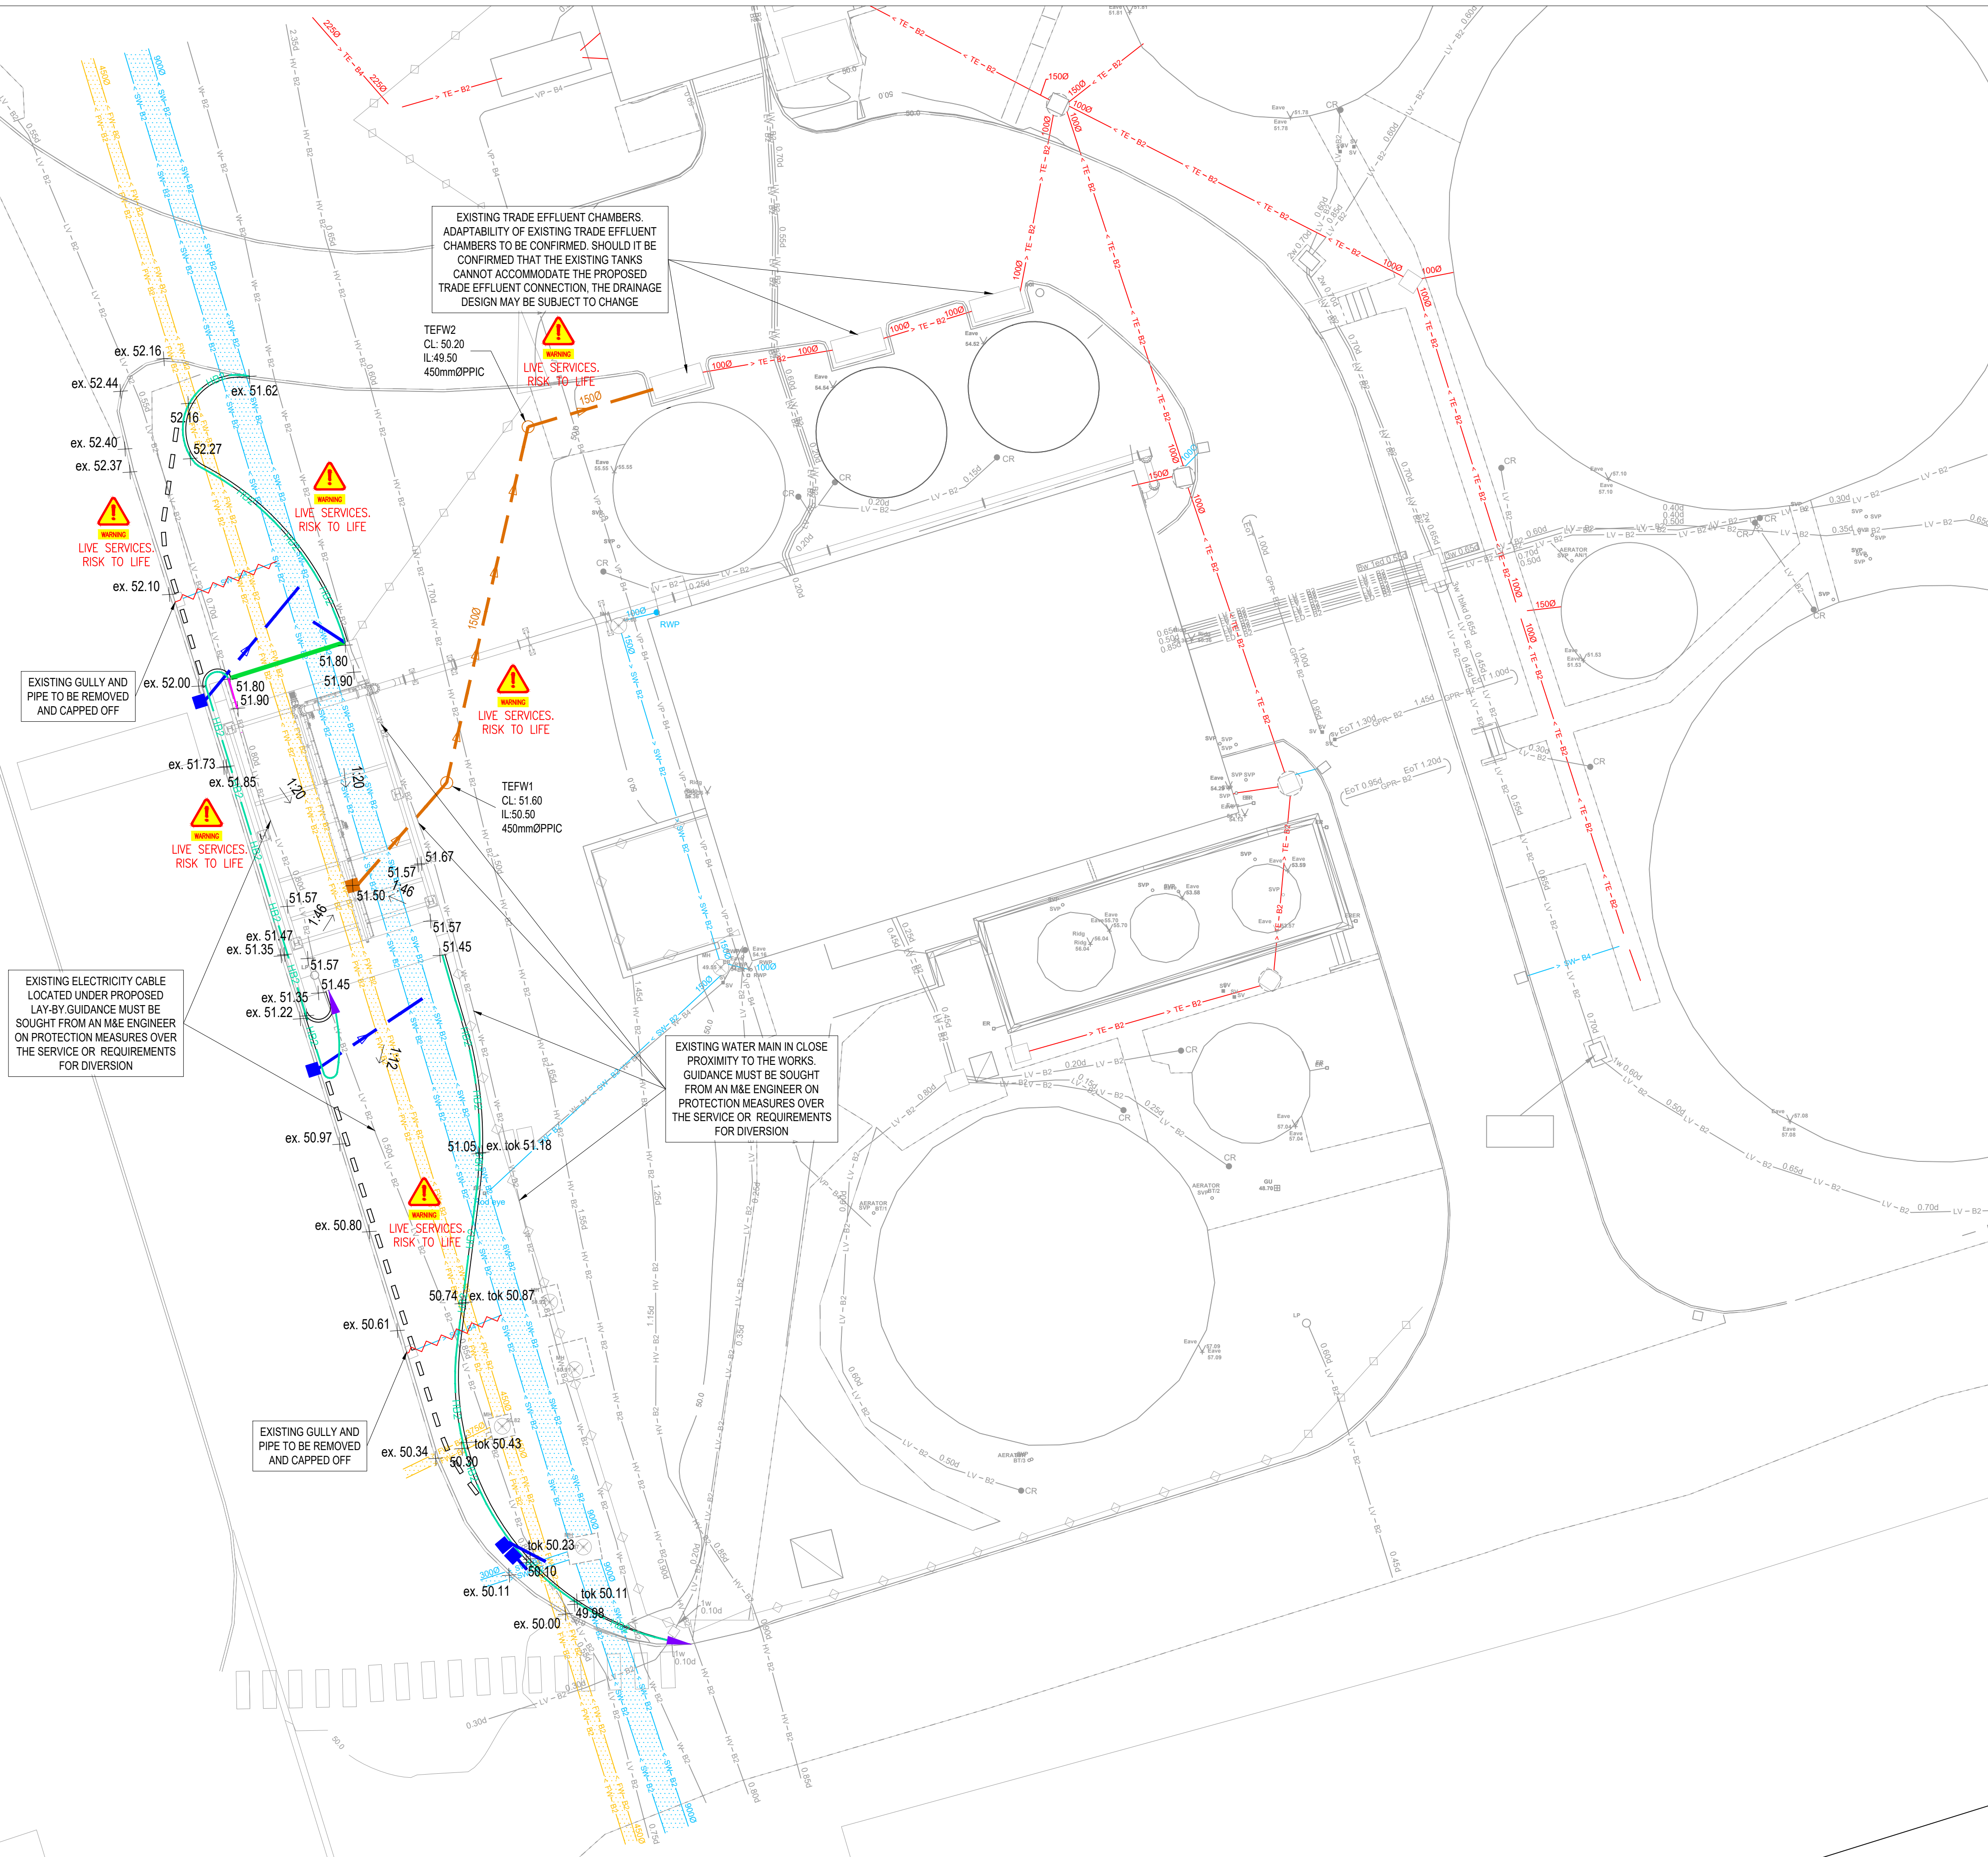


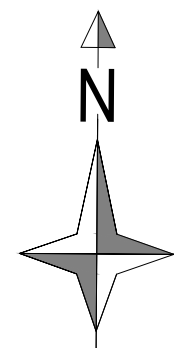

NOTES:

- DO NOT SCALE THIS DRAWING.
- THIS DRAWING IS TO BE READ IN CONJUNCTION WITH ALL OTHER RELEVANT ENGINEERS, ARCHITECTS AND SPECIALIST DESIGN DRAWINGS AND DETAILS.
- DRAINS SHALL BE CONSTRUCTED IN ACCORDANCE WITH BUILDING REGULATIONS PART H.
- ALL DIMENSIONS ARE IN MILLIMETRES UNLESS OTHERWISE SPECIFIED.
- THE CONTRACTOR MUST ALLOW WITHIN HIS RATES FOR COMPLIANCE AT ALL TIMES WITH THE 1974 HEALTH AND SAFETY AT WORK ACT AND THE 2015 COM REGULATIONS.
- PIPES OF DIFFERENT DIAMETERS ENTERING MANHOLES SHALL BE INSTALLED WITH SOFFITS AT THE SAME LEVEL.
- DESIGN BASED ON AMETHYST SURVEYS LIMITED UTILITIES SURVEY REFERENCE 15396 DATED JUNE 2024.
- EXISTING SURFACE WATER CULVERT LOCATED UNDER PROPOSED LAY-BY. A PROTECTIVE COVER SLAB MAY BE REQUIRED OVER CULVERT, SUBJECT TO ITS CONDITION AND MAKE UP.

KEY

- PROPOSED SURFACE WATER GULLY AND 150mm Ø CONNECTION
- PROPOSED SURFACE WATER CHANNEL DRAIN
- PROPOSED TRADE EFFLUENT DRAIN
- PROPOSED EFFLUENT GULLY
- EXISTING FOUL WATER DRAIN
- EXISTING SURFACE WATER DRAIN
- EXISTING TRADE EFFLUENT DRAIN
- PROPOSED LEVEL
- EXISTING LEVEL
- PROPOSED HB2 KERB (125mm UPSTAND)
- PROPOSED HB2 WITH VARIABLE UPSTAND (125mm to 0mm)
- PROPOSED TRANSITION KERB (125-0mm UPSTAND)

P03	REVISED TO SUIT THE UPDATED LAYOUT	ID	NP	18.02.25
P02	MINOR CHANGES	ID	GG	18.12.24
P01	DRAFT ISSUE	ID	GG	19.11.24
REV:	AMENDMENTS	DRN	CHK	DATE:

Project:
PREMIER FOODS, SLUDGE PRESS

Drawing title:
PROPOSED DRAINAGE AND EXTERNAL WORKS LAYOUT

Client:
PREMIER FOODS

Drawing number:
PFSP-DCE-XX-XX-DR-C-8000

Revision:	Project Reference:	Scale:
P03	101465	1:125 @ A1
Drawn by:	Checked by:	Date:
ID	GG	19.11.24

Status:
FOR INFORMATION / APPROVAL

+44 (0) 1159 538 752
info@diceconsult.co.uk
diceconsult.co.uk

Design
Infrastructure
Consulting
Engineering

ORDNANCE SURVEY © CROWN COPYRIGHT 2015. ALL RIGHTS RESERVED.