


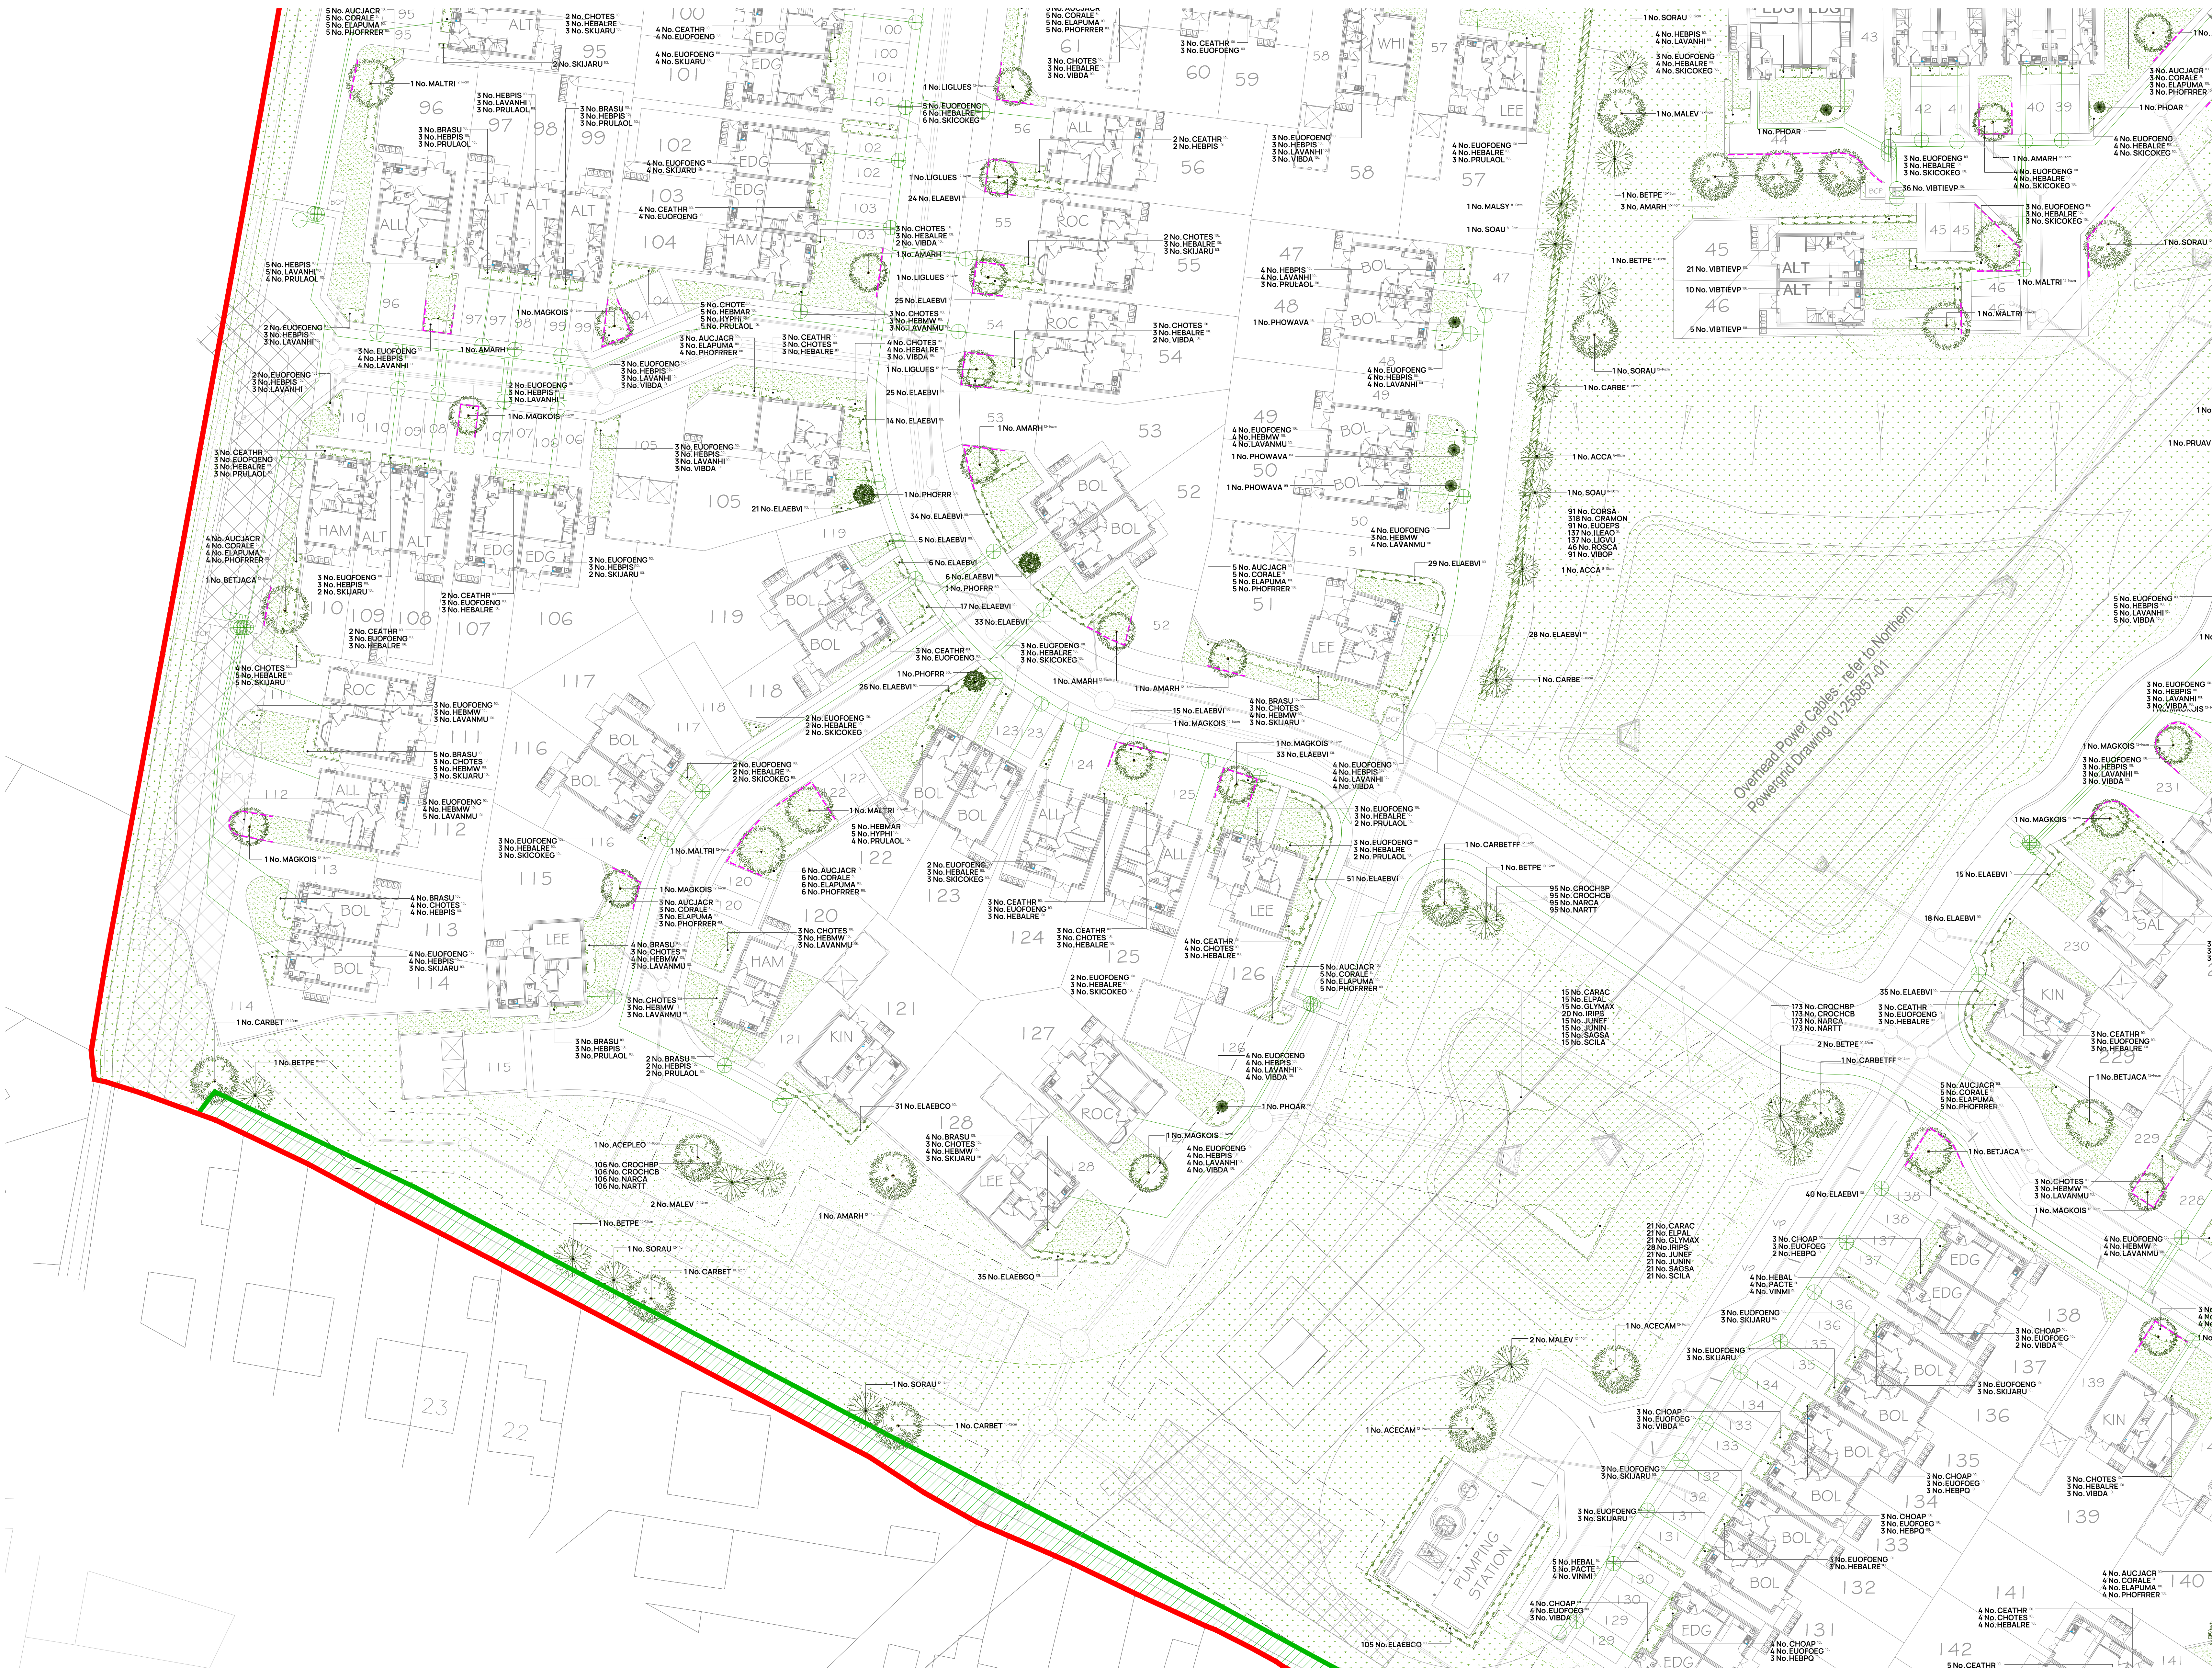

Planting Schedule									
Trees - Plots				Supply	Size	Orth	Number		
AMARH	Amelanchier arborea 'Robin Hill'	HSB	RB	350-425cm	12-14cm	25			
BETJACA	Betula utilis 'jacquemontii'	HSB	RB	350-425cm	12-14cm	12			
LIQULUES	Liquidambar styraciflua 'Superb'	HSB	RB	350-425cm	12-14cm	14			
MAGKOIS	Magnolia kobus 'Isis'	HSB	RB	350-425cm	12-14cm	30			
MALTRI	Malus trilobata	HSB	RB	350-425cm	12-14cm	9			
							Total 90		
Trees - Public Open Space				Supply	Size	Orth	Number		
PRUUV	Prunus sibirica	HSB	RB	200-250cm	8-10cm	4			
ACCA	Acer campestre	Std	BR	250-300cm	8-10cm	4			
CARBE	Carpinus betulus	Std	BR	250-300cm	8-10cm	3			
MALSY	Malus sylvestris	Std	BR	250-300cm	8-10cm	9			
SOAU	Sorbus aucuparia	Std	BR	250-300cm	8-10cm	6			
TICO	Tilia cordata	Std	BR	250-300cm	8-10cm	1			
BETPE	Betula pendula	SSB	BR	300-350cm	10-12cm	19			
CARBE	Carpinus betulus	SSB	BR	300-350cm	10-12cm	12			
SORAU	Sorbus aucuparia	SSB	BR	300-350cm	10-12cm	7			
ACECAM	Acer campestre	HSB	RB	350-425cm	12-14cm	8			
AMARH	Amelanchier arborea 'Robin Hill'	HSB	RB	350-425cm	12-14cm	4			
BETPE	Betula pendula	HSB	RB	350-425cm	12-14cm	2			
CARBETFF	Carpinus betulus 'Frans Fontaine'	HSB	RB	350-425cm	12-14cm	2			
MALEV	Malus Everstrupi	HSB	RB	350-425cm	12-14cm	9			
PRUUV	Prunus avium	HSB	RB	350-425cm	12-14cm	4			
SORAU	Sorbus aucuparia	HSB	RB	350-425cm	12-14cm	8			
ACELEO	Acer platanoides 'Emerald Queen'	EHSD	RB	425-500cm	14-16cm	3			
BETJACA	Betula utilis 'jacquemontii'	EHSD	RB	425-500cm	14-16cm	9			
TICO	Tilia cordata	EHSD	RB	425-500cm	14-16cm	1			
ACECAM	Acer campestre 'Elsrijk'	EHSD	RB	425-500cm	14-16cm	10			
CARBE	Carpinus betulus	EHSD	RB	425-500cm	14-16cm	2			
PRUUV	Prunus avium 'Mona'	EHSD	RB	425-500cm	14-16cm	1			
							Total 125		
Specimen Shrubs				Pot Size	Height	Habit	Number		
PHOAR	Phormium 'Amazing Red'	ISL	80-100cm	Tip-On	8				
PHOAR	Phormium 'Jester'	ISL	80-100cm	Tip-On	5				
PHOAR	Phormium 'Yellow Wave'	ISL	80-100cm	Tip-On	9				
PHOFR	Photinia x fraseri 'Red Robin'	SOL	200-225cm	SSB	10-12cm	15			
							Total 37		
Single-Species Hedgerows				Pot Size	Height	Habit	Density	Length	Number
ELAEBO	Elaeagnus ebbingei 'Compacta'	10L	80-100cm	Bushy	0.4Ctr	838.75m		2142	
VIBTEP	Viburnum tinus 'Eve Pinn'	10L	40-60cm	Bushy	0.4Ctr	87.54m		227	
ELAEVI	Elaeagnus ebbingei 'Vivette'	10L	80-100cm	Bushy	0.4Ctr	346.4m		880	
PRULU	Prunus laetissima	10L	80-100cm	Bushy	0.4Ctr	65.07m		165	
							Total 1538.16m	Total 3414	
Shrubs - Plots				Pot Size	Height	Habit	Density	Area	Number
AUCJACR	Aucuba japonica 'Crotanfolia'	10L	60-80cm	Bushy	0.8Ctr	81.57m²		147	
BRASU	Brachyglottis 'Sunrise'	10L	40-60cm	Bushy	0.7Ctr	57.69m²		139	
CEATHR	Ceanothus thyrsiflorus 'repens'	10L	40-60cm	Bushy	0.7Ctr	60.65m²		147	
CHOPP	Chorisia 'Aster Pearl'	10L	40-60cm	Bushy	0.7Ctr	13.38m²		35	
CHOTE	Chorisia 'Santana'	10L	40-60cm	Bushy	0.7Ctr	5.49m²		13	
CHOTES	Chorisia 'Santana' 'Sundance'	10L	40-60cm	Bushy	0.7Ctr	120.75m²		292	
CORALE	Cornus alba 'Tegenssamer'	3L	60-80cm	Branched	0.8Ctr	74.77m²		135	
ELAEBO	Elaeagnus purpurea 'Majestic'	10L	80-100cm	Bushy	0.8Ctr	80.89m²		145	
EUOFOENG	Eucalyptus torulosa 'Emerald Cascade'	10L	30-40cm	Bushy	0.7Ctr	13.38m²		35	
EUOFOENG	Eucalyptus torulosa 'Emerald Cascade'	10L	30-40cm	Bushy	0.7Ctr	229.98m²		560	
FATJA	Fatsia japonica	10L	60-80cm	Bushy	0.8Ctr	7.72m²		15	
HEBAL	Hebe abietans	5L	20-30cm	Bushy	0.6Ctr	9.48m²		29	
HEBAL	Hebe abietans 'Red Edge'	10L	30-40cm	Bushy	0.7Ctr	103.57m²		252	
HEBAL	Hebe 'Red Edge'	10L	30-40cm	Bushy	0.7Ctr	34.8m²		80	
HEBAL	Hebe 'Mrs Winder'	10L	40-60cm	Bushy	0.7Ctr	75.12m²		182	
HEBAL	Hebe 'Mrs Winder'	10L	40-60cm	Bushy	0.7Ctr	170.69m²		412	
HEBAL	Hebe 'Purple Queen'	10L	40-60cm	Bushy	0.7Ctr	8.32m²		19	
HYPH	Hypericum 'Hidcotte'	10L	40-60cm	Bushy	0.7Ctr	18.71m²		46	
LAVANNA	Lavandula angustifolia 'Munstead'	10L	40-60cm	Bushy	0.7Ctr	95.77m²		230	
LAVANNA	Lavandula angustifolia 'Munstead'	10L	40-60cm	Bushy	0.7Ctr	60.4m²		145	
OSMU	Osmanthus 'Elaeagnus'	10L	60-80cm	Bushy	0.8Ctr	8.89m²		14	
PACTE	Pachyandra terminalis	2L	20-30cm	Bushy	0.6Ctr	9.48m²		29	
PHOFR	Photinia x fraseri 'Red Robin'	10L	80-100cm	Bushy	0.8Ctr	85.67m²		155	
PRULU	Prunus laetissima 'Toto Lucken'	10L	60-80cm	Bushy	0.7Ctr	69.67m²		166	
SKOKEO	Slimma confusa 'Kew Green'	10L	40-60cm	Bushy	0.7Ctr	34.8m²		80	
SKOKEO	Slimma confusa 'Kew Green'	10L	40-60cm	Bushy	0.7Ctr	84.53m²		207	
VIBTEP	Viburnum tinus 'Eve Pinn'	10L	40-60cm	Bushy	0.7Ctr	58.2m²		139	
VINMI	Vincetoxicum	2L	20-30cm	Bushy	0.6Ctr	8.12m²		27	
							Total 1698.59m²	Total 3919	
Native Hedgerow - Species-Rich (Transplants)				Supply	Height	Density	Mix %	Length	Number
CORSA	Cornus sanguinea	T1-1.5Bx6	60-80cm	0.3Ctr Double Staggered at 0.3m offset	10%	19.39m		130	
CRAMON	Crataegus monogyna	T1-1.5Bx6	60-80cm	0.3Ctr Double Staggered at 0.3m offset	35%	67.85m		453	
EUOFOENG	Eucalyptus torulosa	T1-1.5Bx6	60-80cm	0.3Ctr Double Staggered at 0.3m offset	10%	19.39m		130	
LEAO	Leucaena	2L 5Bx6	40-60cm	0.3Ctr Double Staggered at 0.3m offset	15%	29.08m		195	
LIQULUES	Liquidambar styraciflua	T1-1.5Bx6	60-80cm	0.3Ctr Double Staggered at 0.3m offset	15%	29.08m		195	
ROCCA	Rosa canina	T1-1.5Bx6	60-80cm	0.3Ctr Double Staggered at 0.3m offset	5%	8.69m		66	
VIBOP	Viburnum opulus	T1-1.5Bx6	60-80cm	0.3Ctr Double Staggered at 0.3m offset	10%	19.39m		130	
							Total 193.89m	Total 1299	
Marginal / Aquatics				Supply	Density	Mix %	Area	Number	
CARAC	Carex acuta	Plug 100cc	10m²	12%	3.57m²		36		
ELPAL	Elaeagnus palustris	Plug 100cc	10m²	12%	3.57m²		36		
GLYMAX	Glyceria maxima	Plug 100cc	10m²	12%	3.57m²		36		
IRPS	Iris pseudacorus	Plug 100cc	10m²	16%	4.76m²		48		
JUNEF	Juncus effusus	Plug 100cc	10m²	12%	3.57m²		36		
JUNIN	Juncus inflexus	Plug 100cc	10m²	12%	3.57m²		36		
SACSA	Sagittaria sagittifolia	Plug 100cc	10m²	12%	3.57m²		36		
SCILA	Scirpus laevis	Plug 100cc	10m²	12%	3.57m²		36		
							Total 29.75m²	Total 300	
Bulbs				Supply	Density	Number			
CROCHBP	Crucian chrysanthemum 'Blue Pearl'	Bulb	25mm	1040					
CROCHBP	Crucian chrysanthemum 'Cream Beauty'	Bulb	25mm	1040					
NARCA	Narcissus 'Canaliculatus'	Bulb	25mm	1040					
NARTT	Narcissus 'Toto a Tete'	Bulb	25mm	1040					
							Total 4160		
Turf & Seeding									
Turf				Turf to gardens to be laid as Robin 'Medallion' or similar approved.					
Amenity Grass				A22 low maintenance seed mixture, as supplied by Germinal (www.germinalamenity.com) or similar approved.					
Meadow Grassland				EML seed mixture for meadows, as supplied by Emorsgate Seeds (www.wildseed.co.uk) or similar approved.					
Wet Meadow Grassland				EML seed mixture for wetlands, as supplied by Emorsgate Seeds (www.wildseed.co.uk) or similar approved.					
Grassland boundary				Dashed line indicates delineation between amenity and meadow grassland, requiring differing mowing regimes.					
Key									
Application site boundary.									
Existing vegetation to be retained.									
Existing/Proposed easements									
Root Barriers				Radius 600 root barrier to be installed as per manufacturer's specification where tree planting does not fulfil the recommended distances to avoid direct damage at Table A1 of BS5837:2012. To be supplied by Green Blue Urban (www.greenblueurban.com) or similar approved.					
Knee Rail				To Vistry Homes specification.					

Drawing to be read in conjunction with GLY0250 SP 01 Landscape Specification.