


Only figured dimensions should be used.
 Scaled dimensions should be checked with the architect.
 This drawing together with the design, is the property and copyright of the Architect and must not be reproduced without written permission.

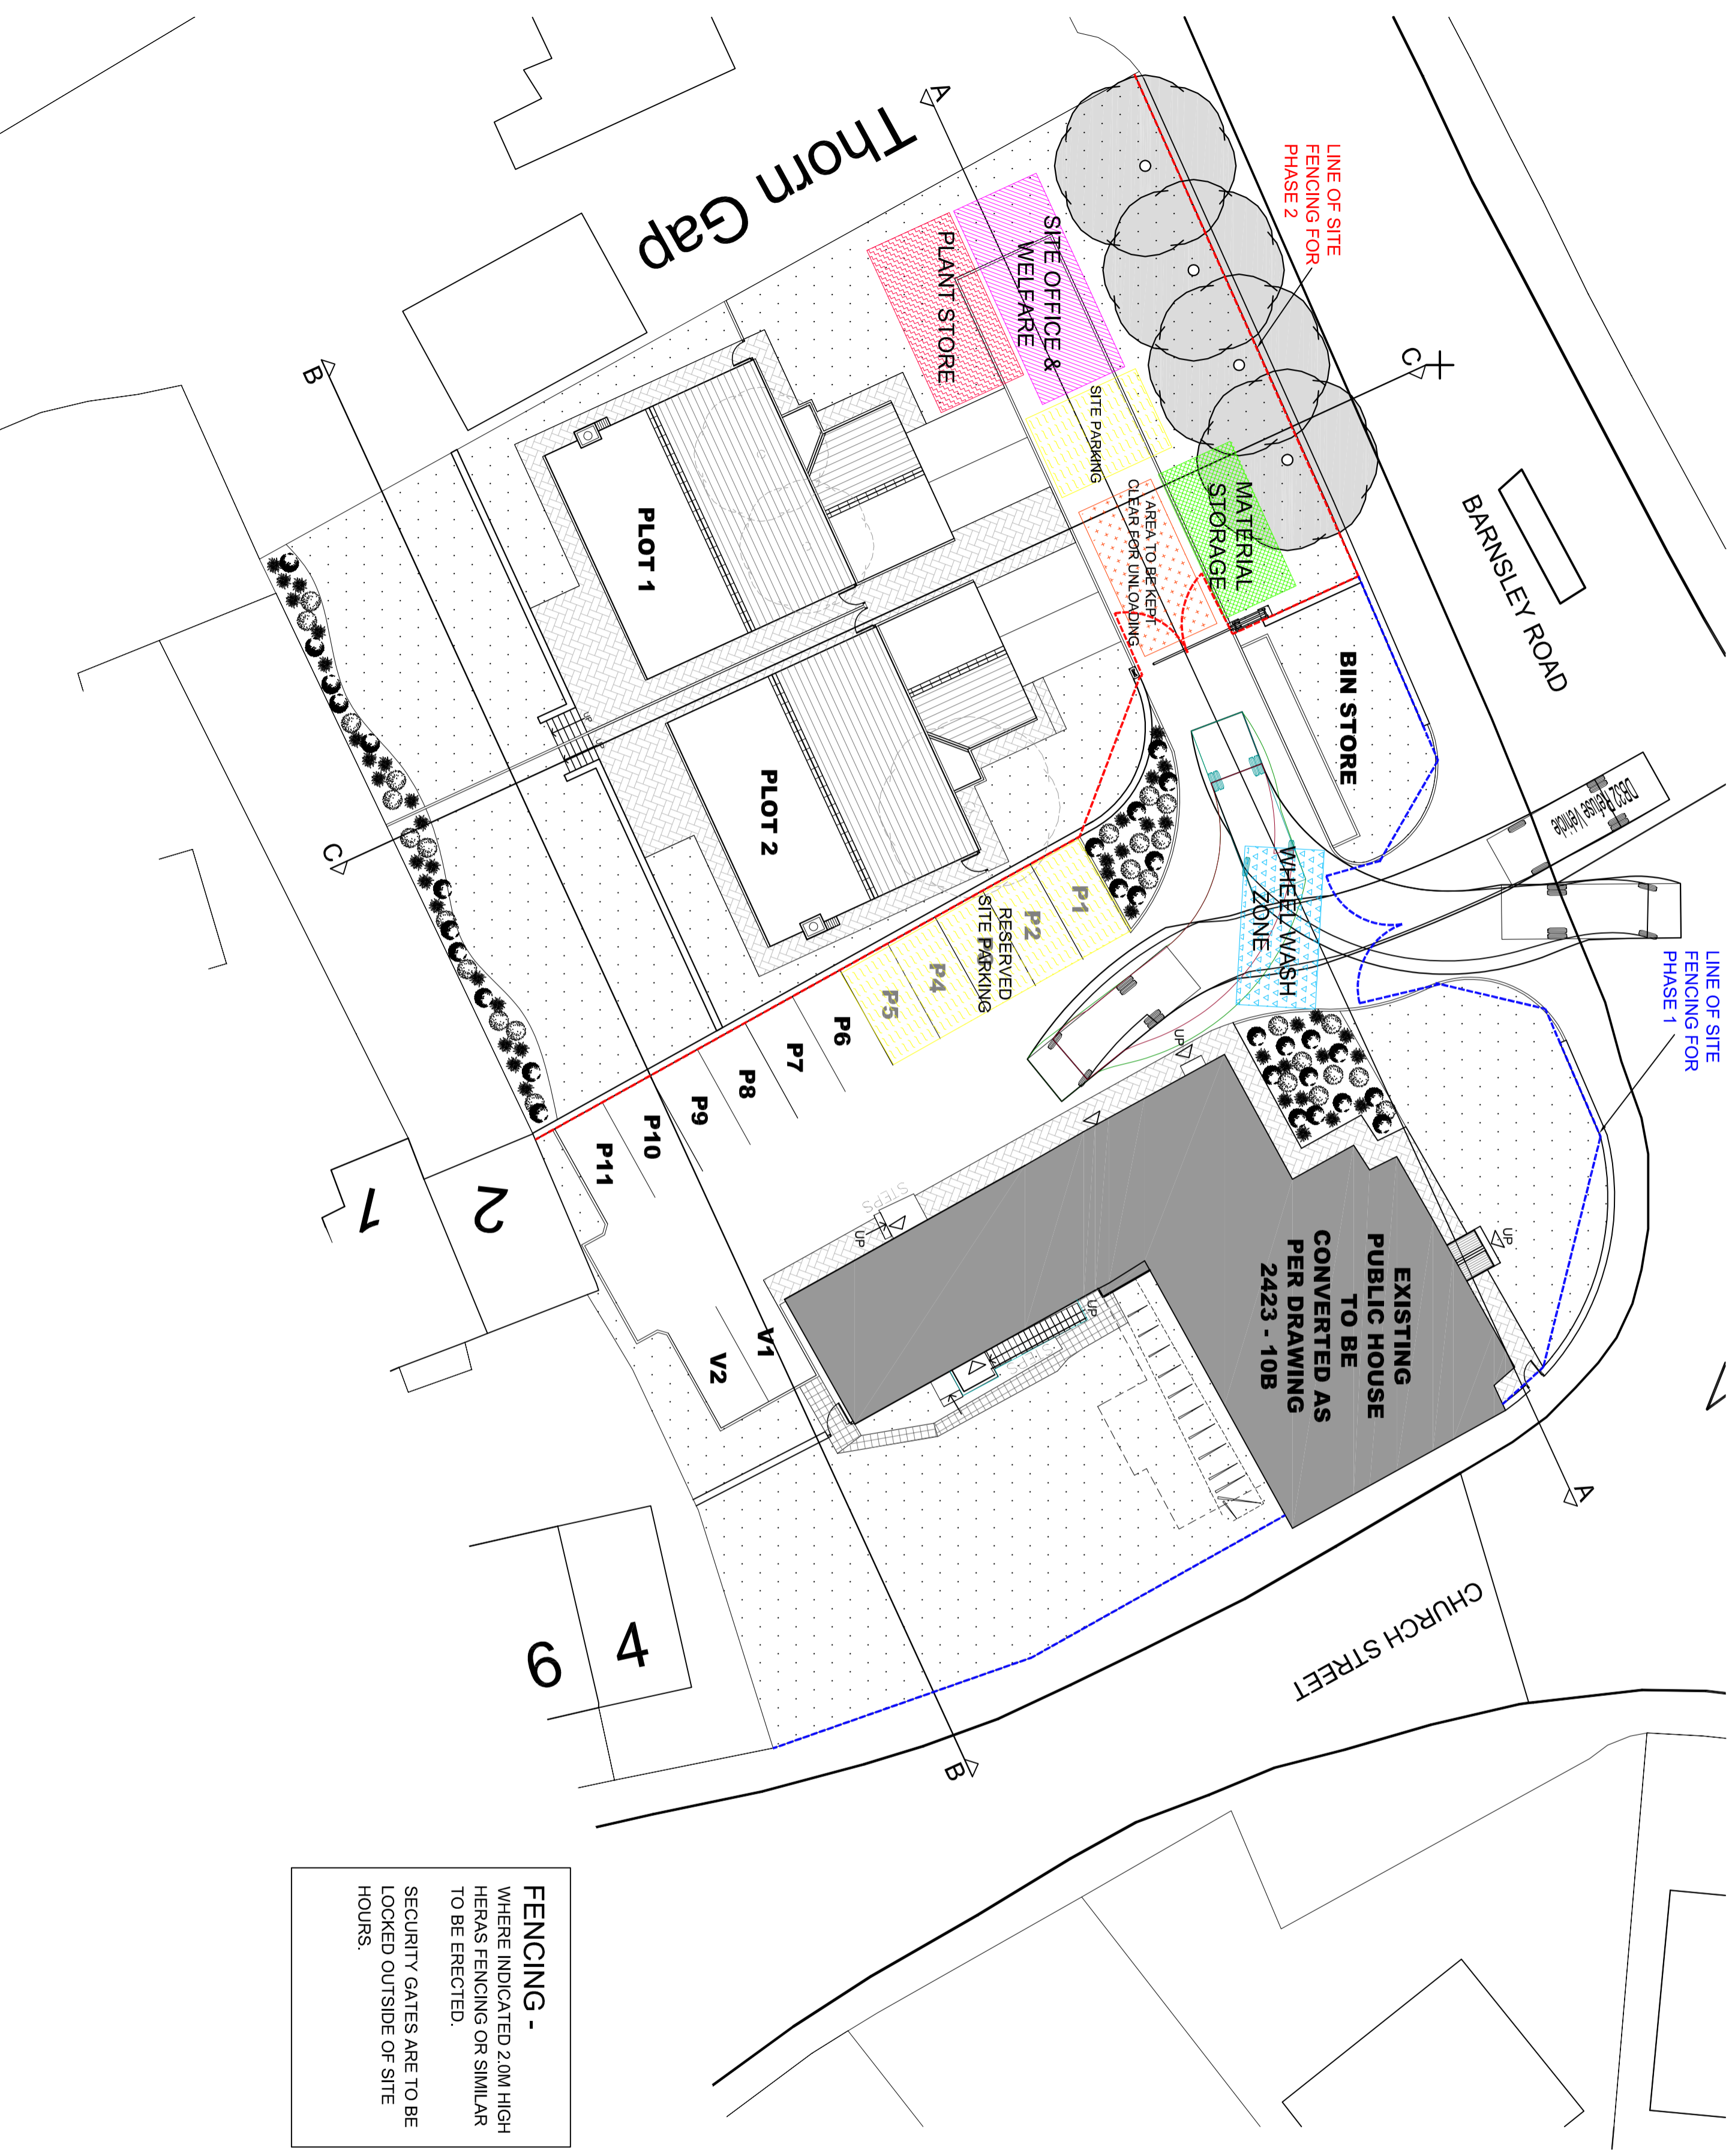

FENCING -
 WHERE INDICATED 2.0M HIGH HERAS FENCING OR SIMILAR TO BE ERRECTED.
 SECURITY GATES ARE TO BE LOCKED OUTSIDE OF SITE HOURS.

FOR DISCUSSION

Revision:



acumen
 designers & architects

ocumen@btconnect.co.uk 01484 546000
 Headrow House, Old Leeds Road, Huddersfield, HD1 1SG

CLIENT:
PARAGRAM LTD

JOB TITLE:
**THREE HORSESHOES
 BRIERLEY
 S72 9JT**

DRAWING TITLE:
**CONSTRUCTION
 METHOD PLAN**

DRAWN: JF DATE: JUL '17

CHECKED: JC SCALE: 1:200 @ A2

DRAWING NUMBER: 2423 - 21A