



VEHICLE TRACKING & VISIBILITY  
PLAY AREA  
SCALE 1:500 @A1

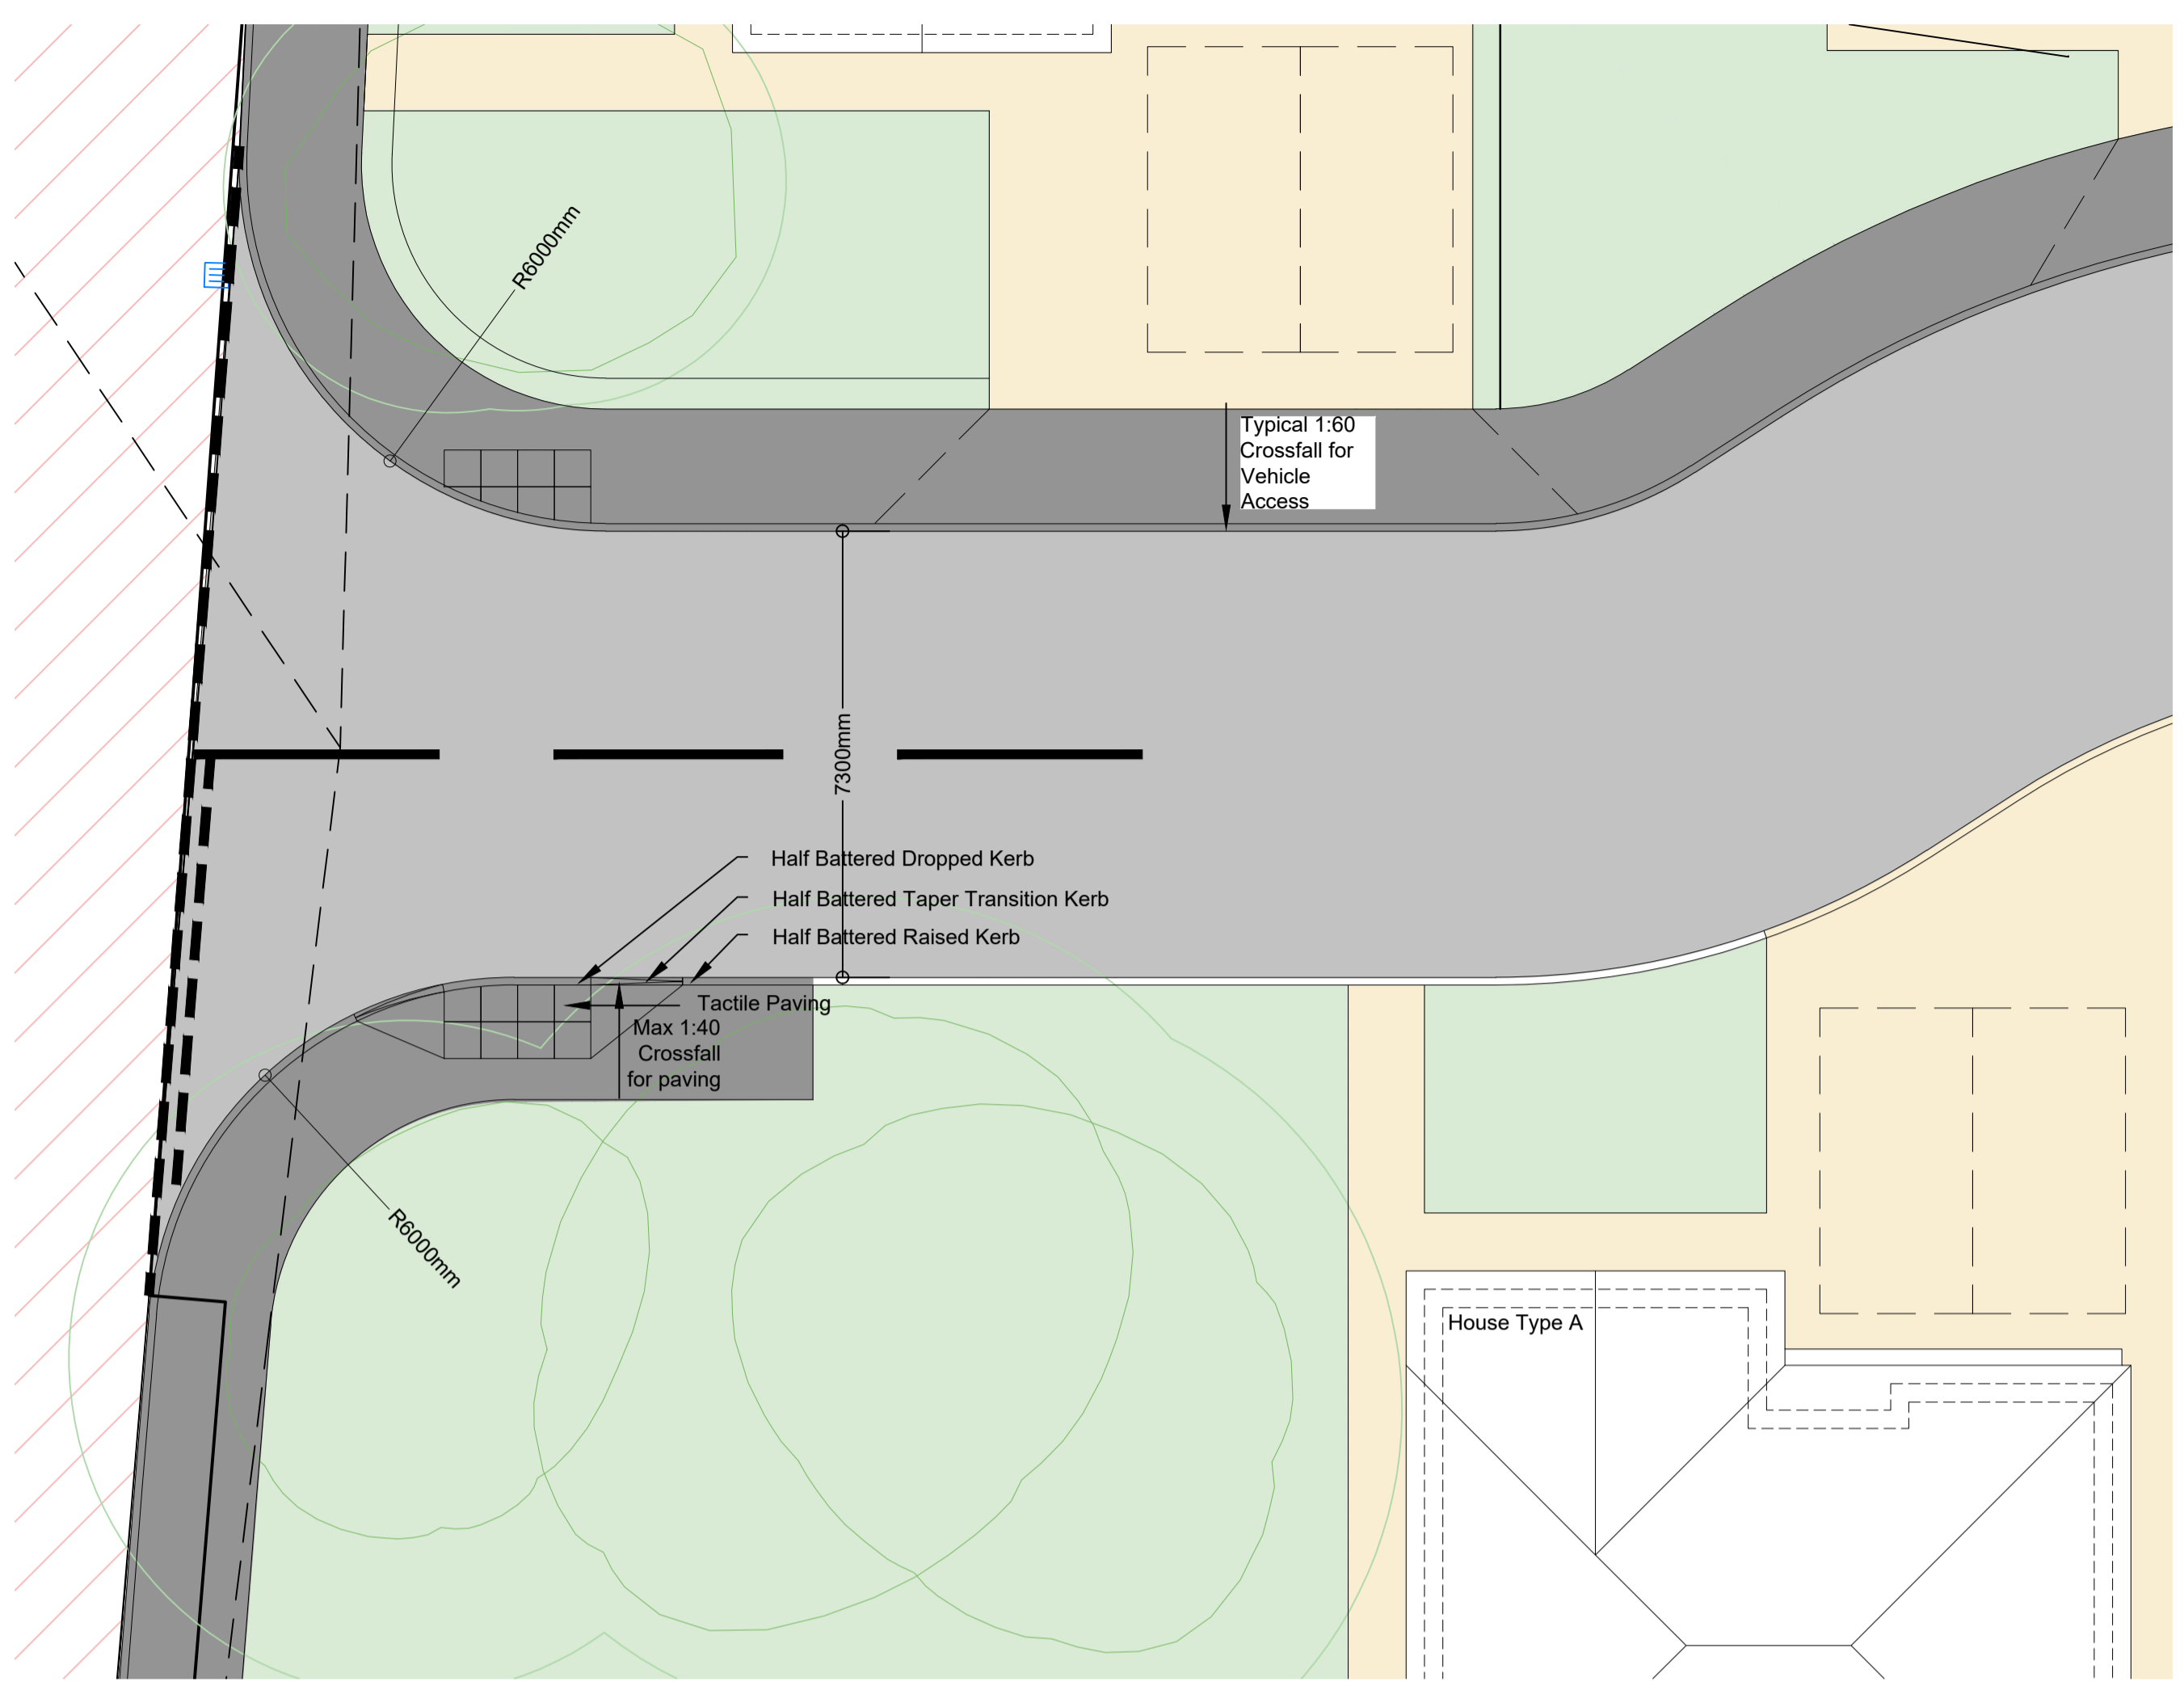

PROPOSED ROAD JUNCTION DETAIL & FALLS INDICATED FOR DROP KERBS  
SCALE 1:100 @ A1

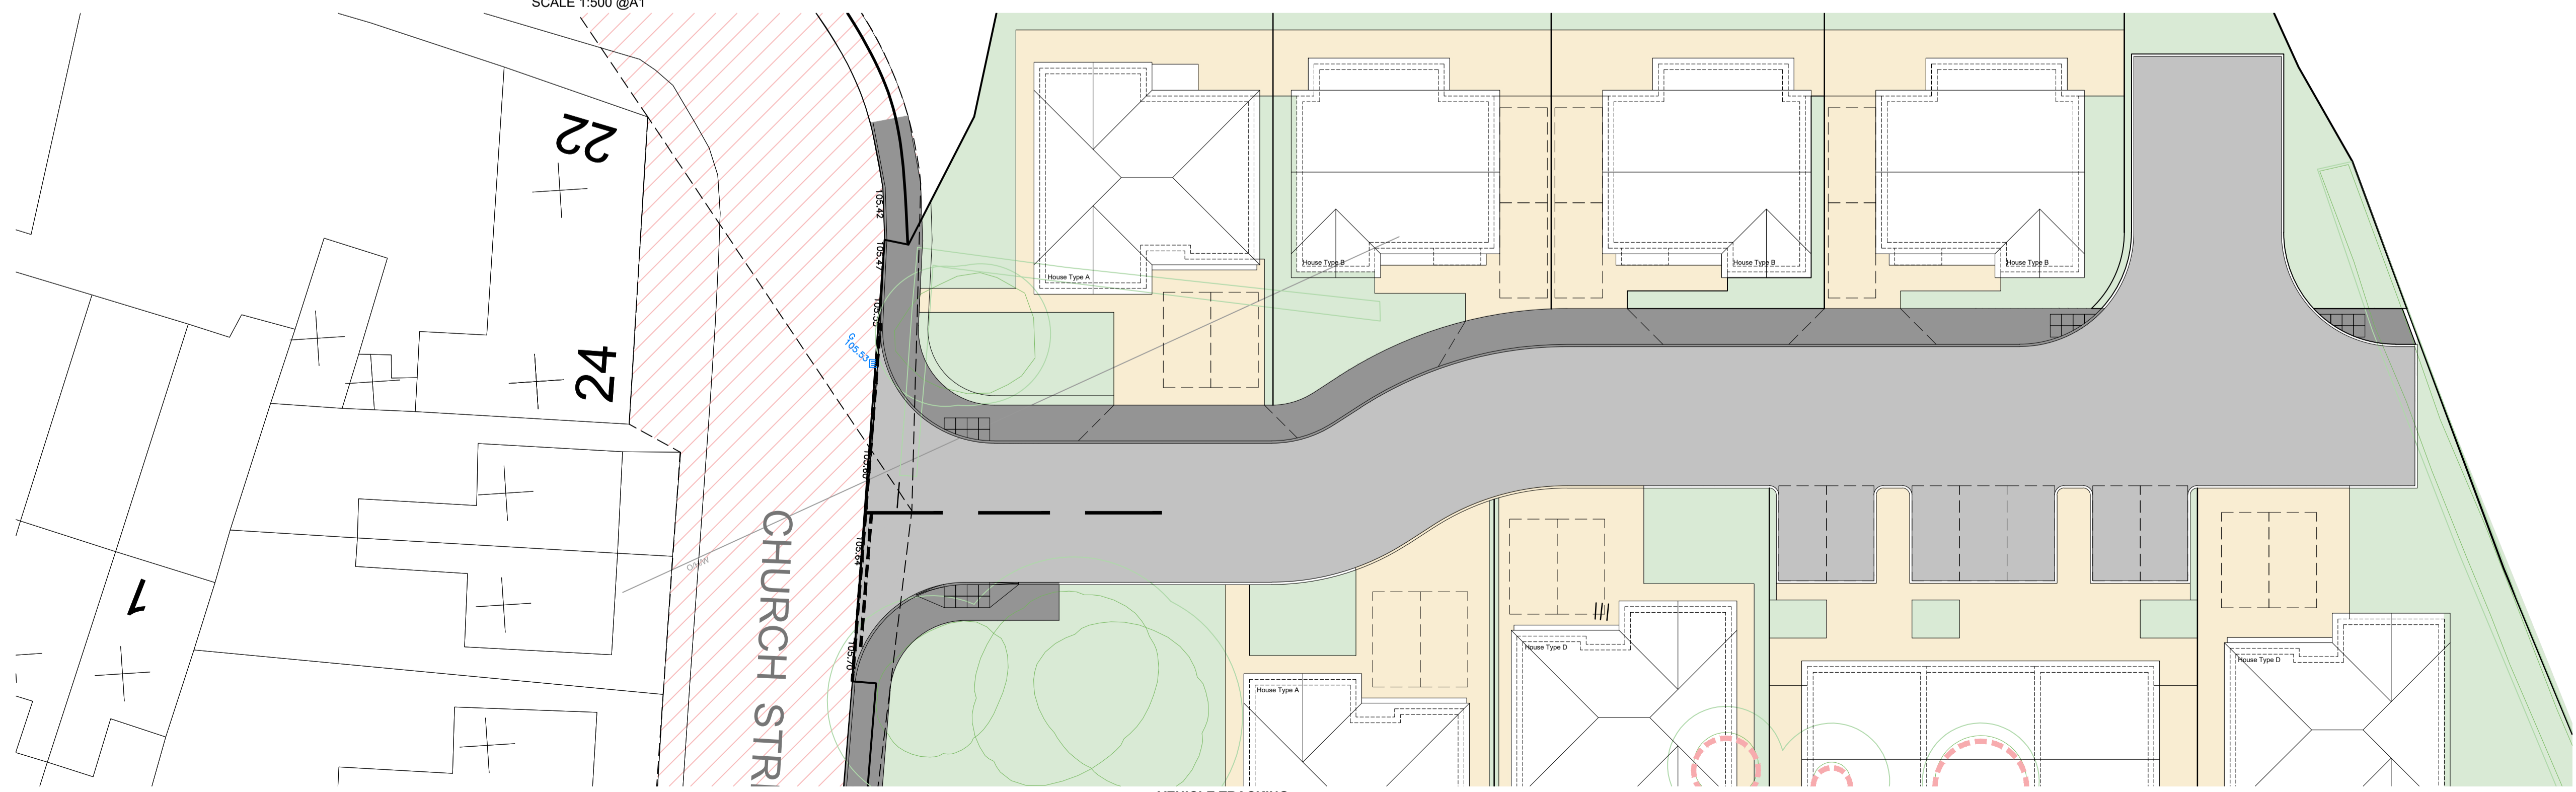

VEHICLE TRACKING  
SCALE 1:200 @A1

This drawing has been produced for DISCUSSION purposes only and should not be used for any other purpose.  
This drawing may be subject to amendment whilst seeking approvals from the Local Authority. Work undertaken prior to consent is done so at clients risk.  
Any surveyed information incorporated within this drawing cannot be guaranteed as accurate unless confirmed by fixed dimension.  
Do NOT Scale from this drawing, if in doubt Ask.  
OS Map Licence Number AC0000809078  
THE PARTY WALL etc. ACT 1996  
Where work is to take place either on or adjacent to a boundary and adjoining building then notice must be served on the adjacent owner in accordance with the above act, 2 months prior to the commencement of works. The notice should include the following details:-  
A name and address together with the building address.  
A clear statement that the notice is served under the act.  
Full details of the proposal including plans where appropriate.  
The proposed start date.

# PLANNING STATUS

A - Planning Issue \*\*/\*\*/24  
AMENDMENTS:  
client

project  
PEAR TREE FARM, MASTER PLAN,  
CHURCH STREET,  
BRIERLEY, BARNSELY

drawing  
**PROPOSED REFUGE VEHICLE  
TACKING AND ACCESS DETAILS**

date JUNE 24 drawn LK checked DR  
scale As indicated@A1 drawer no dwg no 4038-05-A

buildinglinkdesign

15 Thorne Road, Doncaster, DN1 2HG  
Tel: (01302) 321199 Fax: (01302) 730166  
Email: info@buildinglinkdesign.co.uk  
www.buildinglinkdesign.co.uk



Building Link Design Limited  
Company reg. 4377549