



FRONT ELEVATION

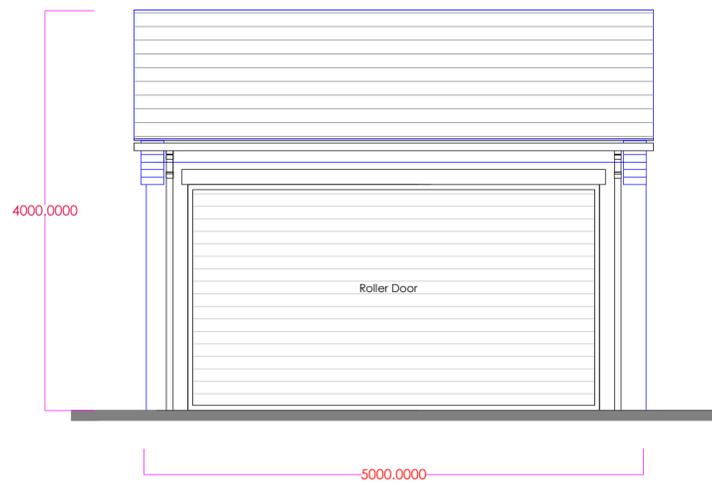

GENERAL/ BASIC SECTION

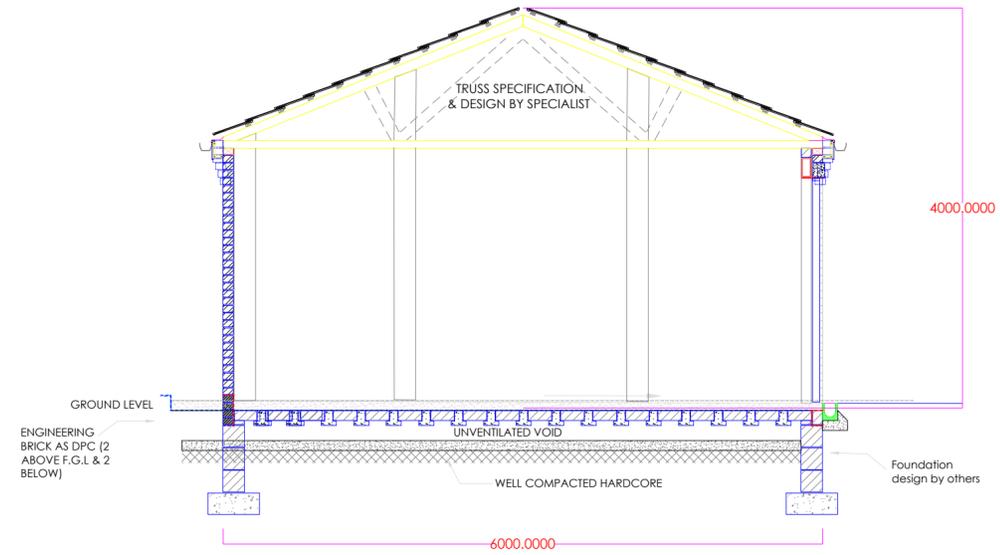

Maple Close, Barnsley
Garage Elevation & Section
Scale - A2 @ 1:50
15/12/25