


Visitor parking space within carrigeway



Non-adoptable private drive



Non-adoptable private courtyard


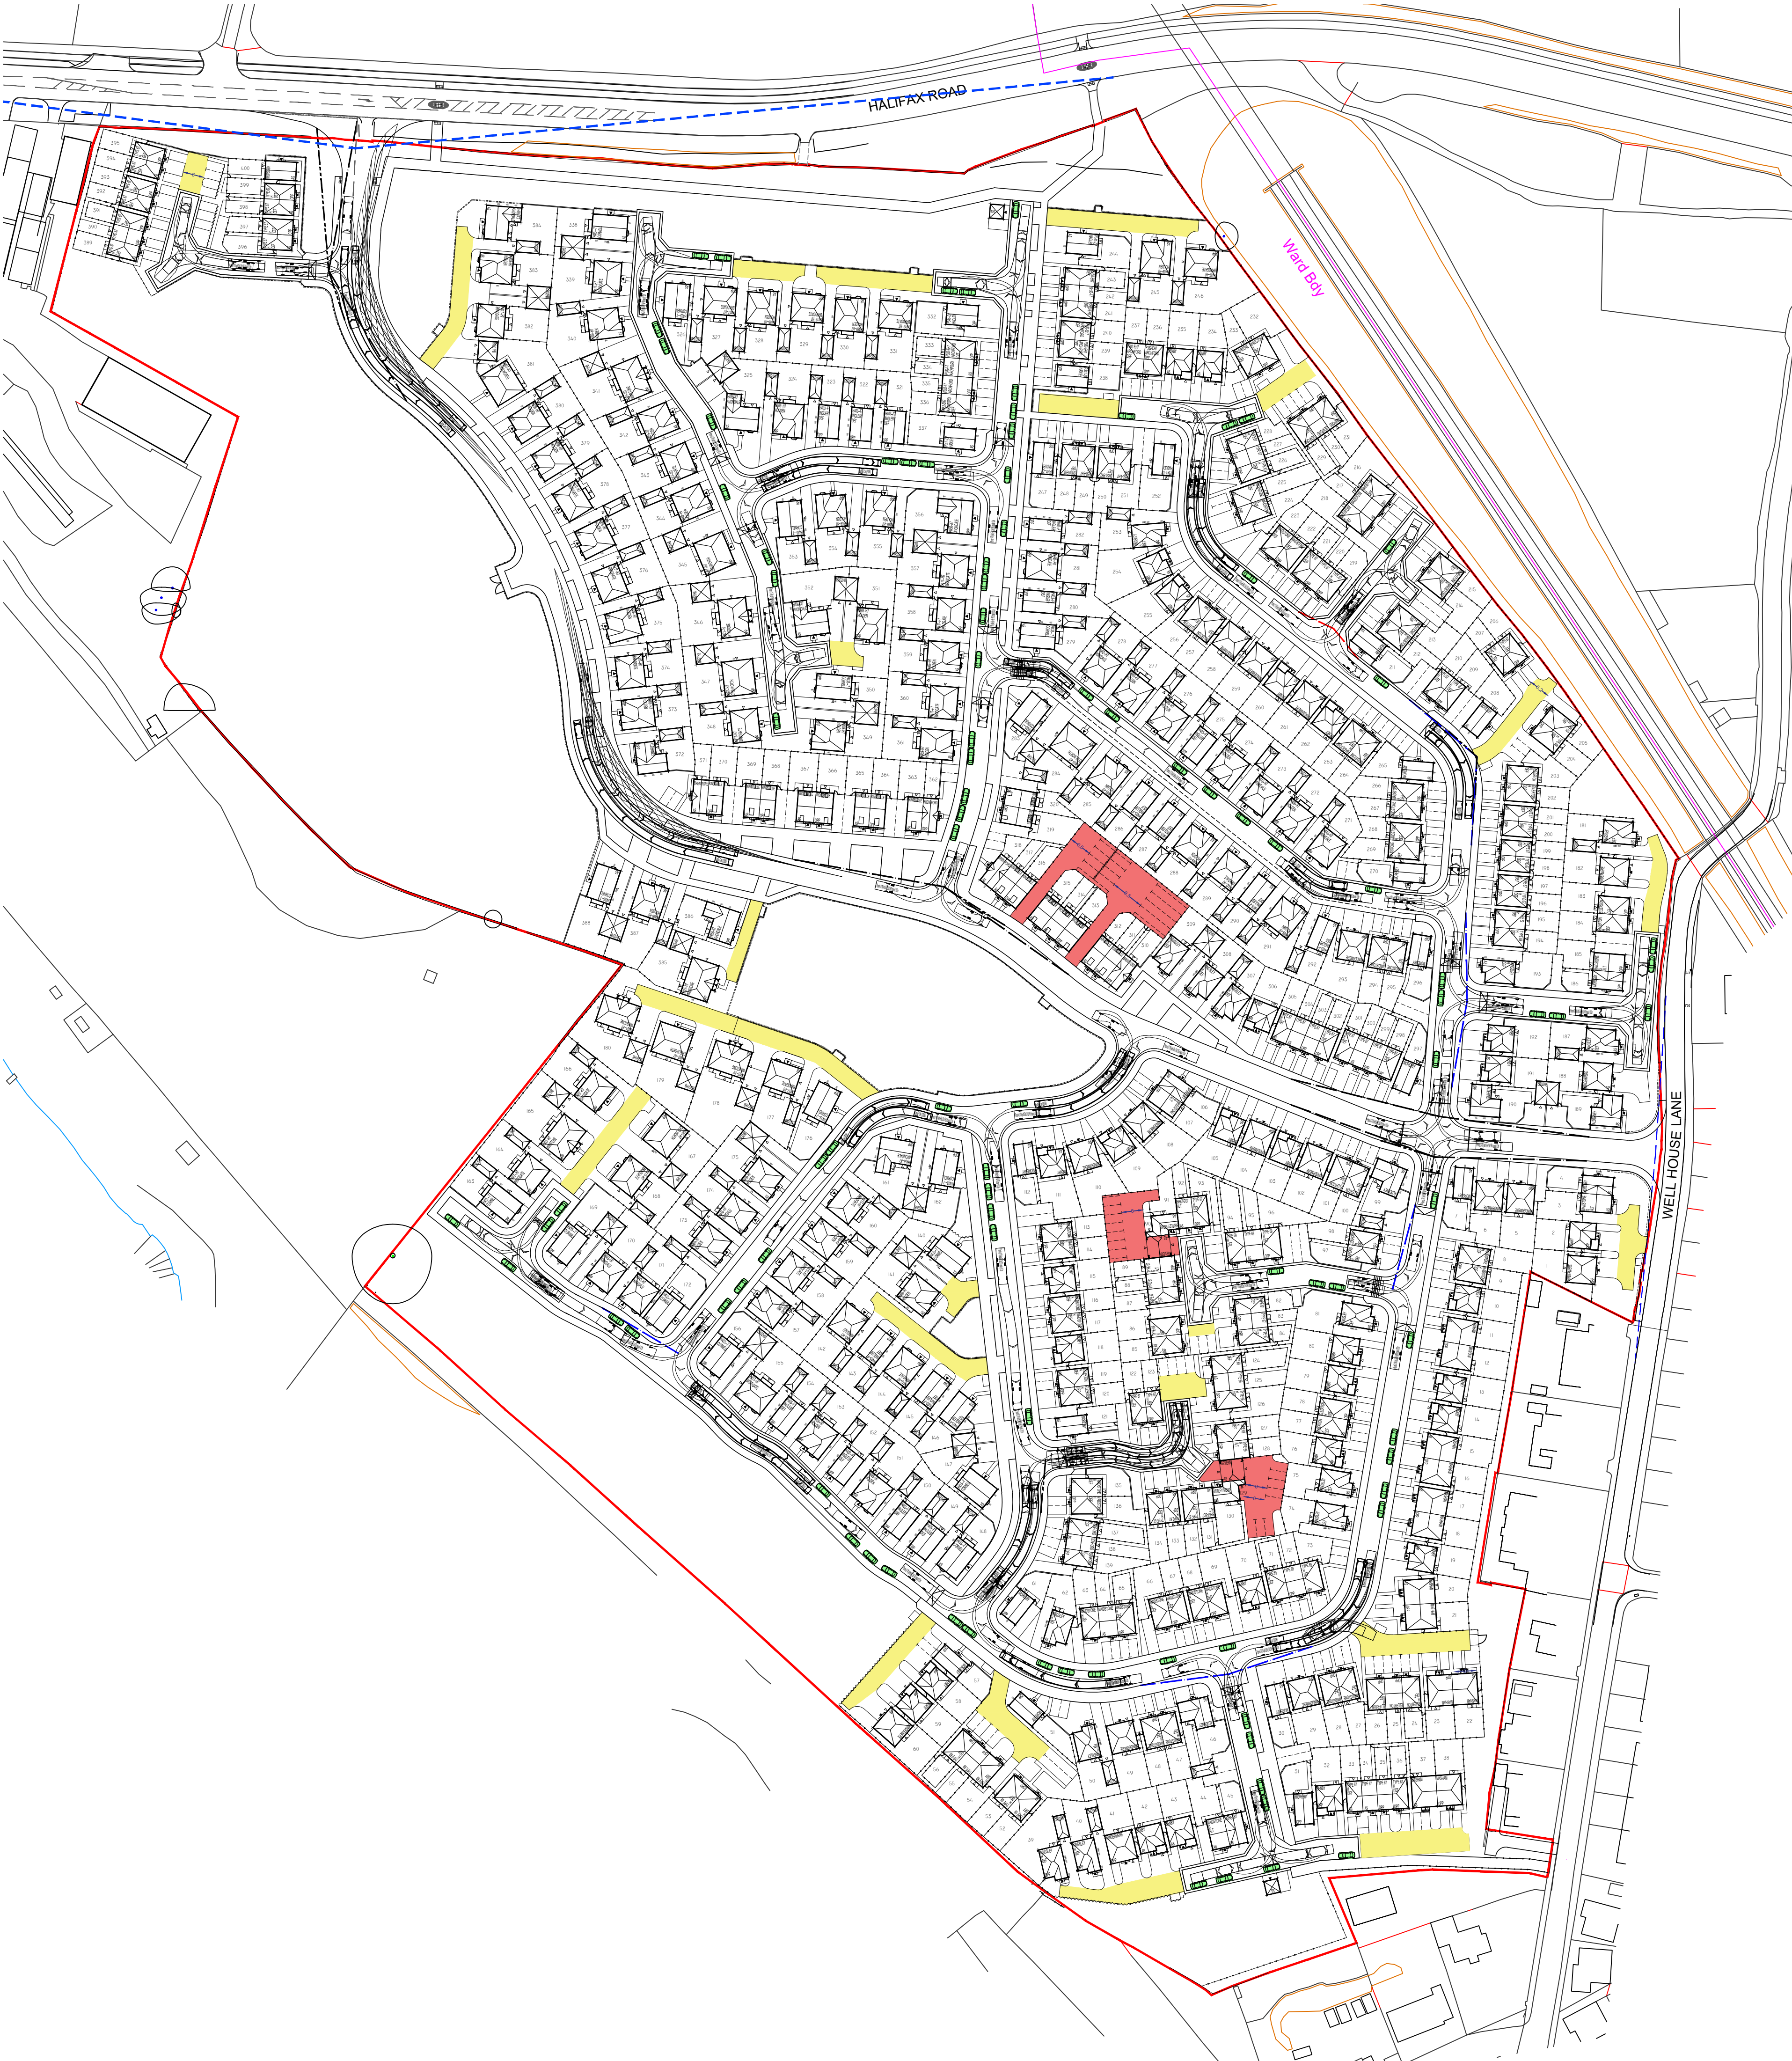


Notes:

This drawing, design and concept are copyright of STEN Architecture.

All Dimensions are to be verified on site before any work commences. If any discrepancies, errors or emissions are noted, these are to be reported to STEN Architecture immediately.

If any other drawings are referenced within this layout, please refer to the specific detailed drawing for design, materials and specific working practices.

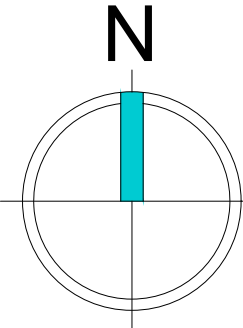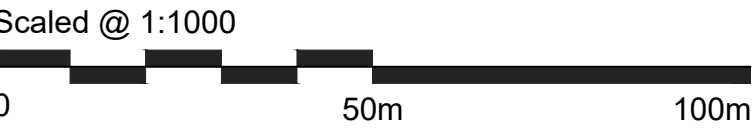

H	Updated to revision Q of planning layout	TS	26.05.21
G	Updated to revision P of planning layout	TS	25.05.21
F	Updated to revision N of planning layout	TS	21.05.21
E	Updated to revision J of planning layout	TS	06.04.21
D	Updated to revision H of planning layout	TS	24.03.21
C	Updated to revision G of planning layout	TS	16.03.21
B	Updated to revision F of planning layout	TS	09.03.21
A	Updated to revision E of planning layout	TS	26.01.21
REV:	DESCRIPTION:	BY:	DATE:

STEN
ARCHITECTURE

Suite 4, Unit 1,
Benton Office Park,
Bennett Avenue,
Horbury,
Wakefield,
WF4 5RA
Tel: 01924 669424

Web: www.sten-architecture.co.uk
Twitter: [@STEN_arch](https://twitter.com/STEN_arch)
Facebook: [stenarchitectureltd](https://www.facebook.com/stenarchitectureltd)
LinkedIn: [Sten Architecture](https://www.linkedin.com/company/sten-architecture)

CLIENT:



DAVID WILSON HOMES
WHERE QUALITY LIVES



BARRATT
HOMES

SITE: Penistone			
TITLE: Facing materials layout			
SCALE AT A1: 1:1000	DATE: 03.12.20	DRAWN: TS	CHECKED: SL
PROJECT NO: 2001	DRAWING NO: 2001.07	REVISION: H	