



PLAN


ROOF - heavy duty green roofing felt
 WALLS - 74mm wide timber t&g logs

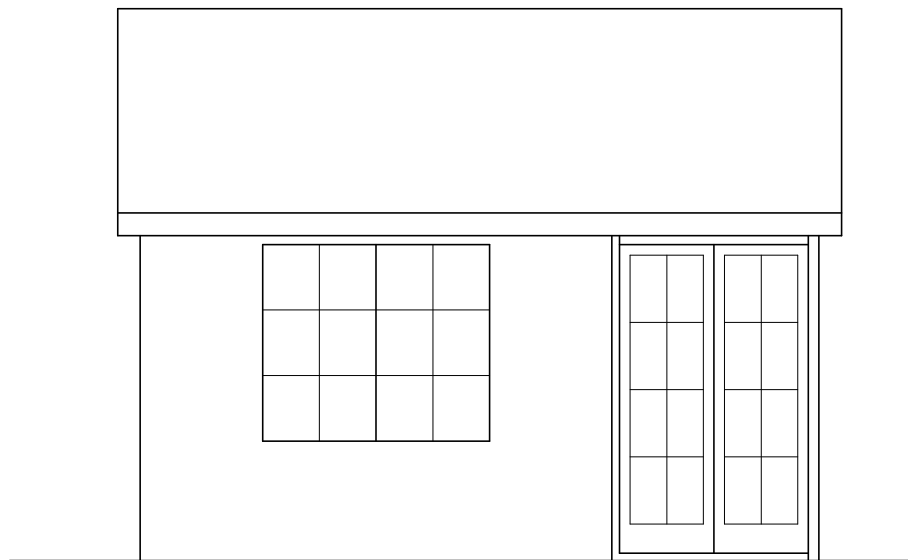

FRONT ELEVATION

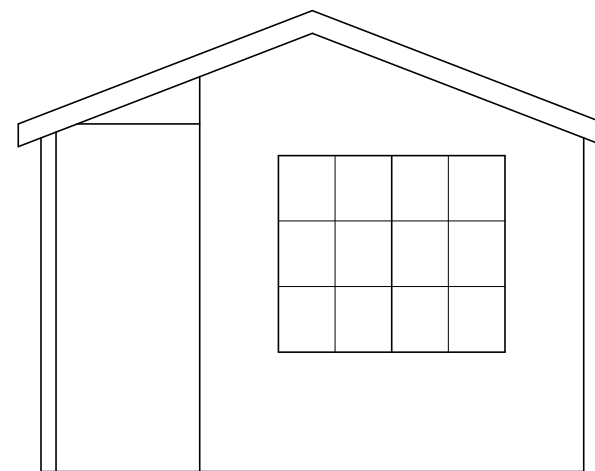

SIDE ELEVATION

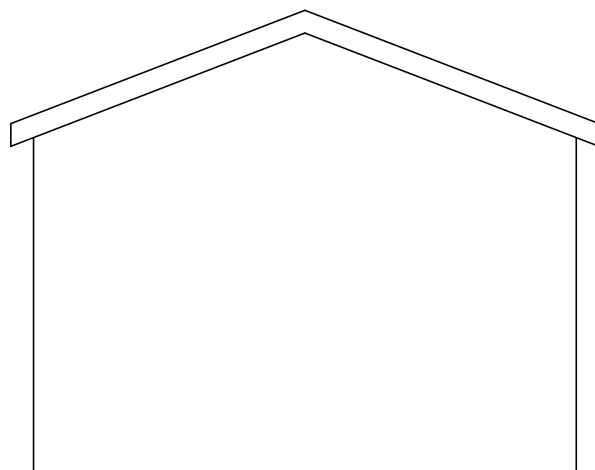

SIDE ELEVATION



REAR ELEVATION

LITTLE JO,S NURSERY LTD
 PROPOSED LOG CABIN
 35 DONCASTER RD.
 BARNLEY

PLAN AND ELEVATIONS

1:50@A3 FEB.14

Peter Thompson

"Linwood"
 Barnsley Road
 Dodworth

t&f. 01226 201391

Barnsley S75 3JR m. 07973251730

e-mail peter-thompson@hotmail.co.uk

