



### 3 Roses Lighting Levels LUX Measurements on site 26/02/26


FULL\_LUX\_MEASURED

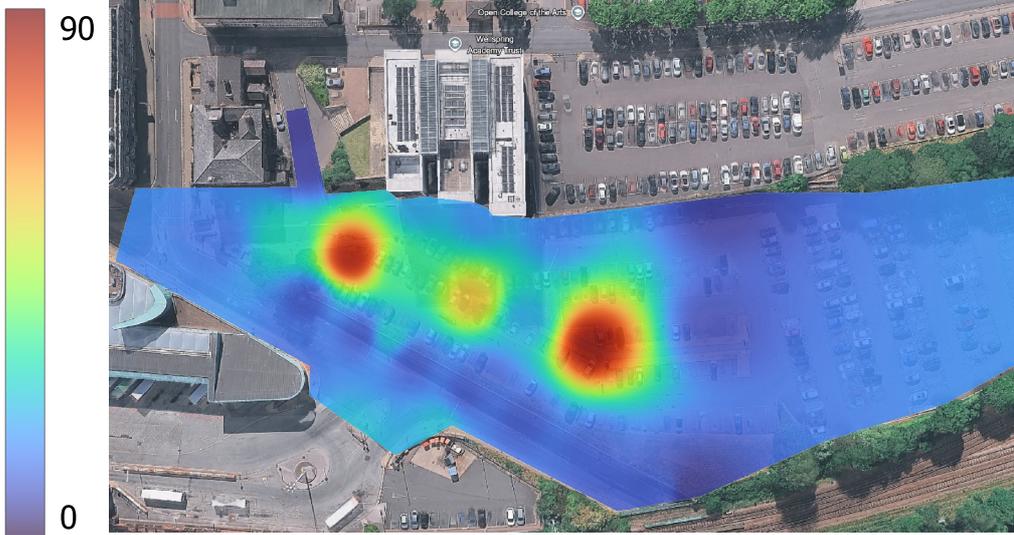

Net\_LUX\_MEASURED

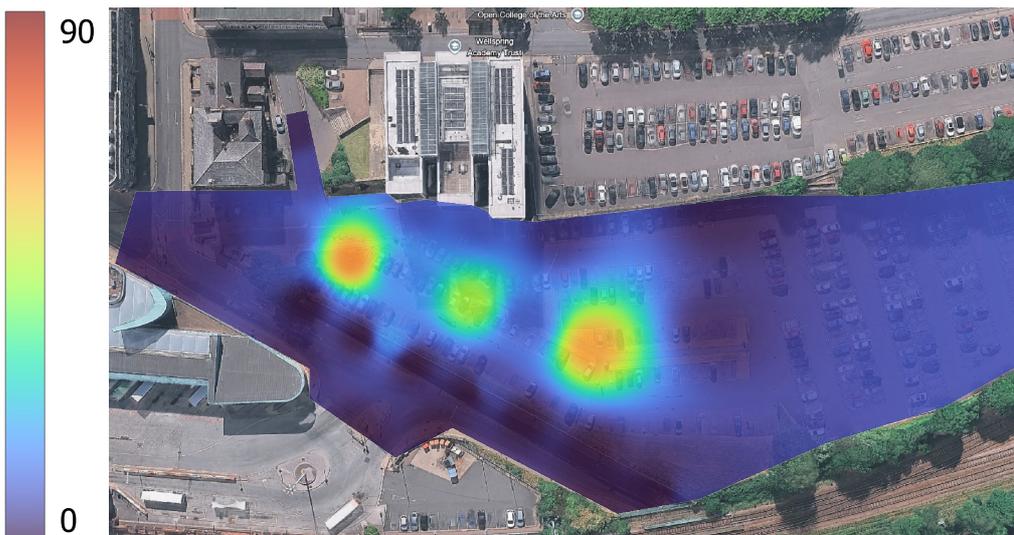

Environmental\_LUX-MEASURED

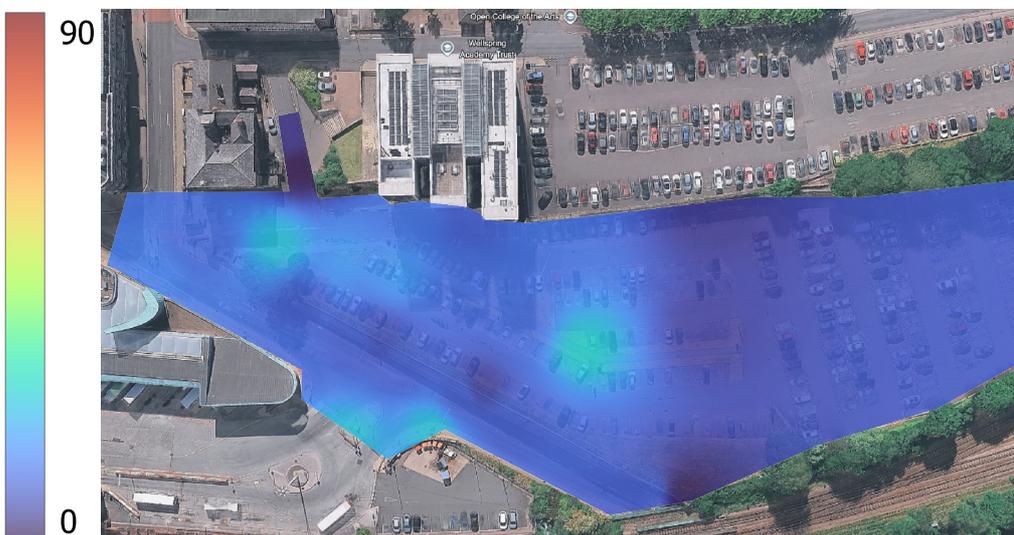

Lux_Env	NET_LUX	Full
1.5	4	5.3
5.5	2	7.5
13	3	16
10	8	18
13	8	21
1.3	5	6.2
11.8	2	13.8
24	5	29
17.9	66	84
8.4	17	24.9
17.9	16	33.8
12	45	57
5.6	6	11.9
12	10	22
26.4	63	89.4
15	1	16
12	1	13
24	0	24
24	0	24
10	0	10
5	1	6
10	0	10
10	0	10
10	0	10
10	0	10
10	0	10
11	0	11
10	0	10
4	1	5