


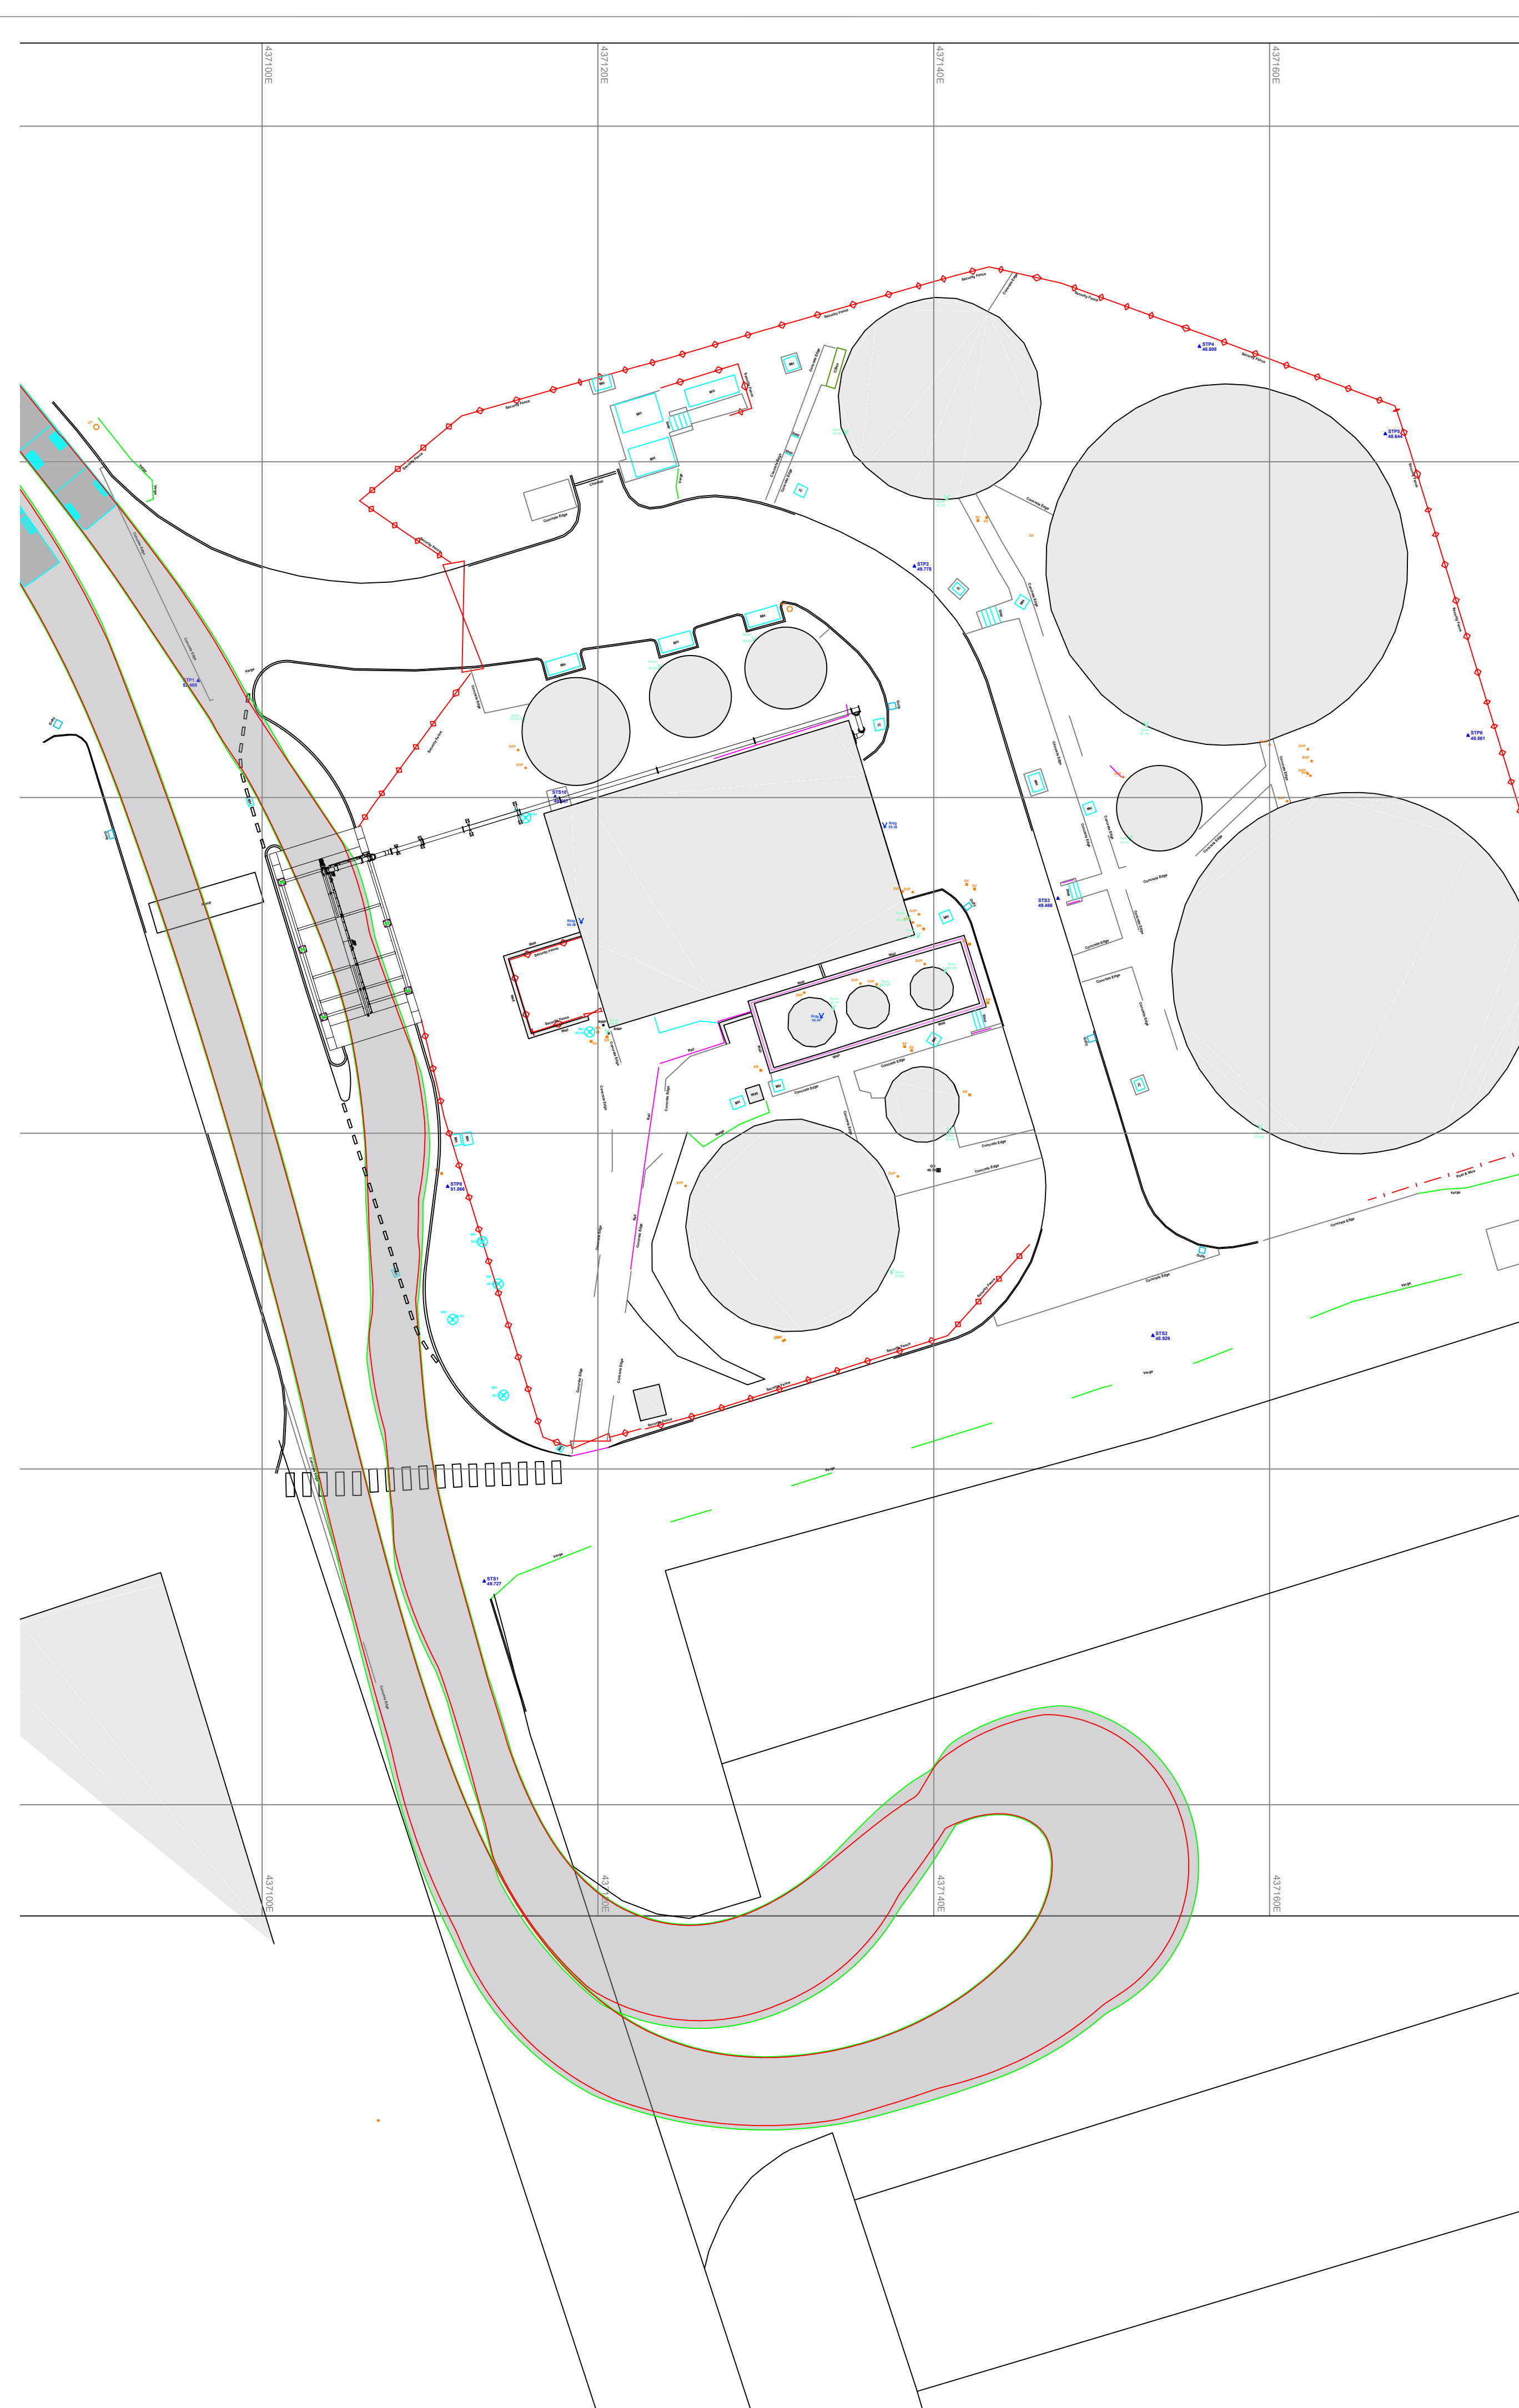

NO DIMENSIONS TO BE SCALED FROM THIS DRAWING

NOTES / INFORMATION / KEY

A	First issue	06.05.2026

Project	SCREW PRESS SLUDGE DEWATERER
	PREMIER FOODS, BARNSELY
Drawing Title	PROPOSED VEHICLE TRACKING 1 OF 2
	ARTICULATED VEHICLE

Date	Scale	Size	Rev
06.05.2026	1:250	A1	A

Drawing Number
26-017-GC-XX-ZZ-DR-A-0005

Suitability Status
goodrich cutler | associates



info@goodrichcutler.com T. 0116 254 4435

© The content of this drawing in its entirety are and remain copyright of Goodrich Cuffler Associates Limited in perpetuity. Reproduction, direct or indirect use of the whole or any part of this drawing must not be undertaken without prior and express written consent of Goodrich Cuffler Associates Limited. DO NOT SCALE THIS DRAWING. All heights, dimensions and any other design information captured herein must be checked on site prior to execution. Goodrich Cuffler Associates Limited will not be liable for any work carried out based upon the information herein without confirmation or prior on site checks having been carried out by any third party.