


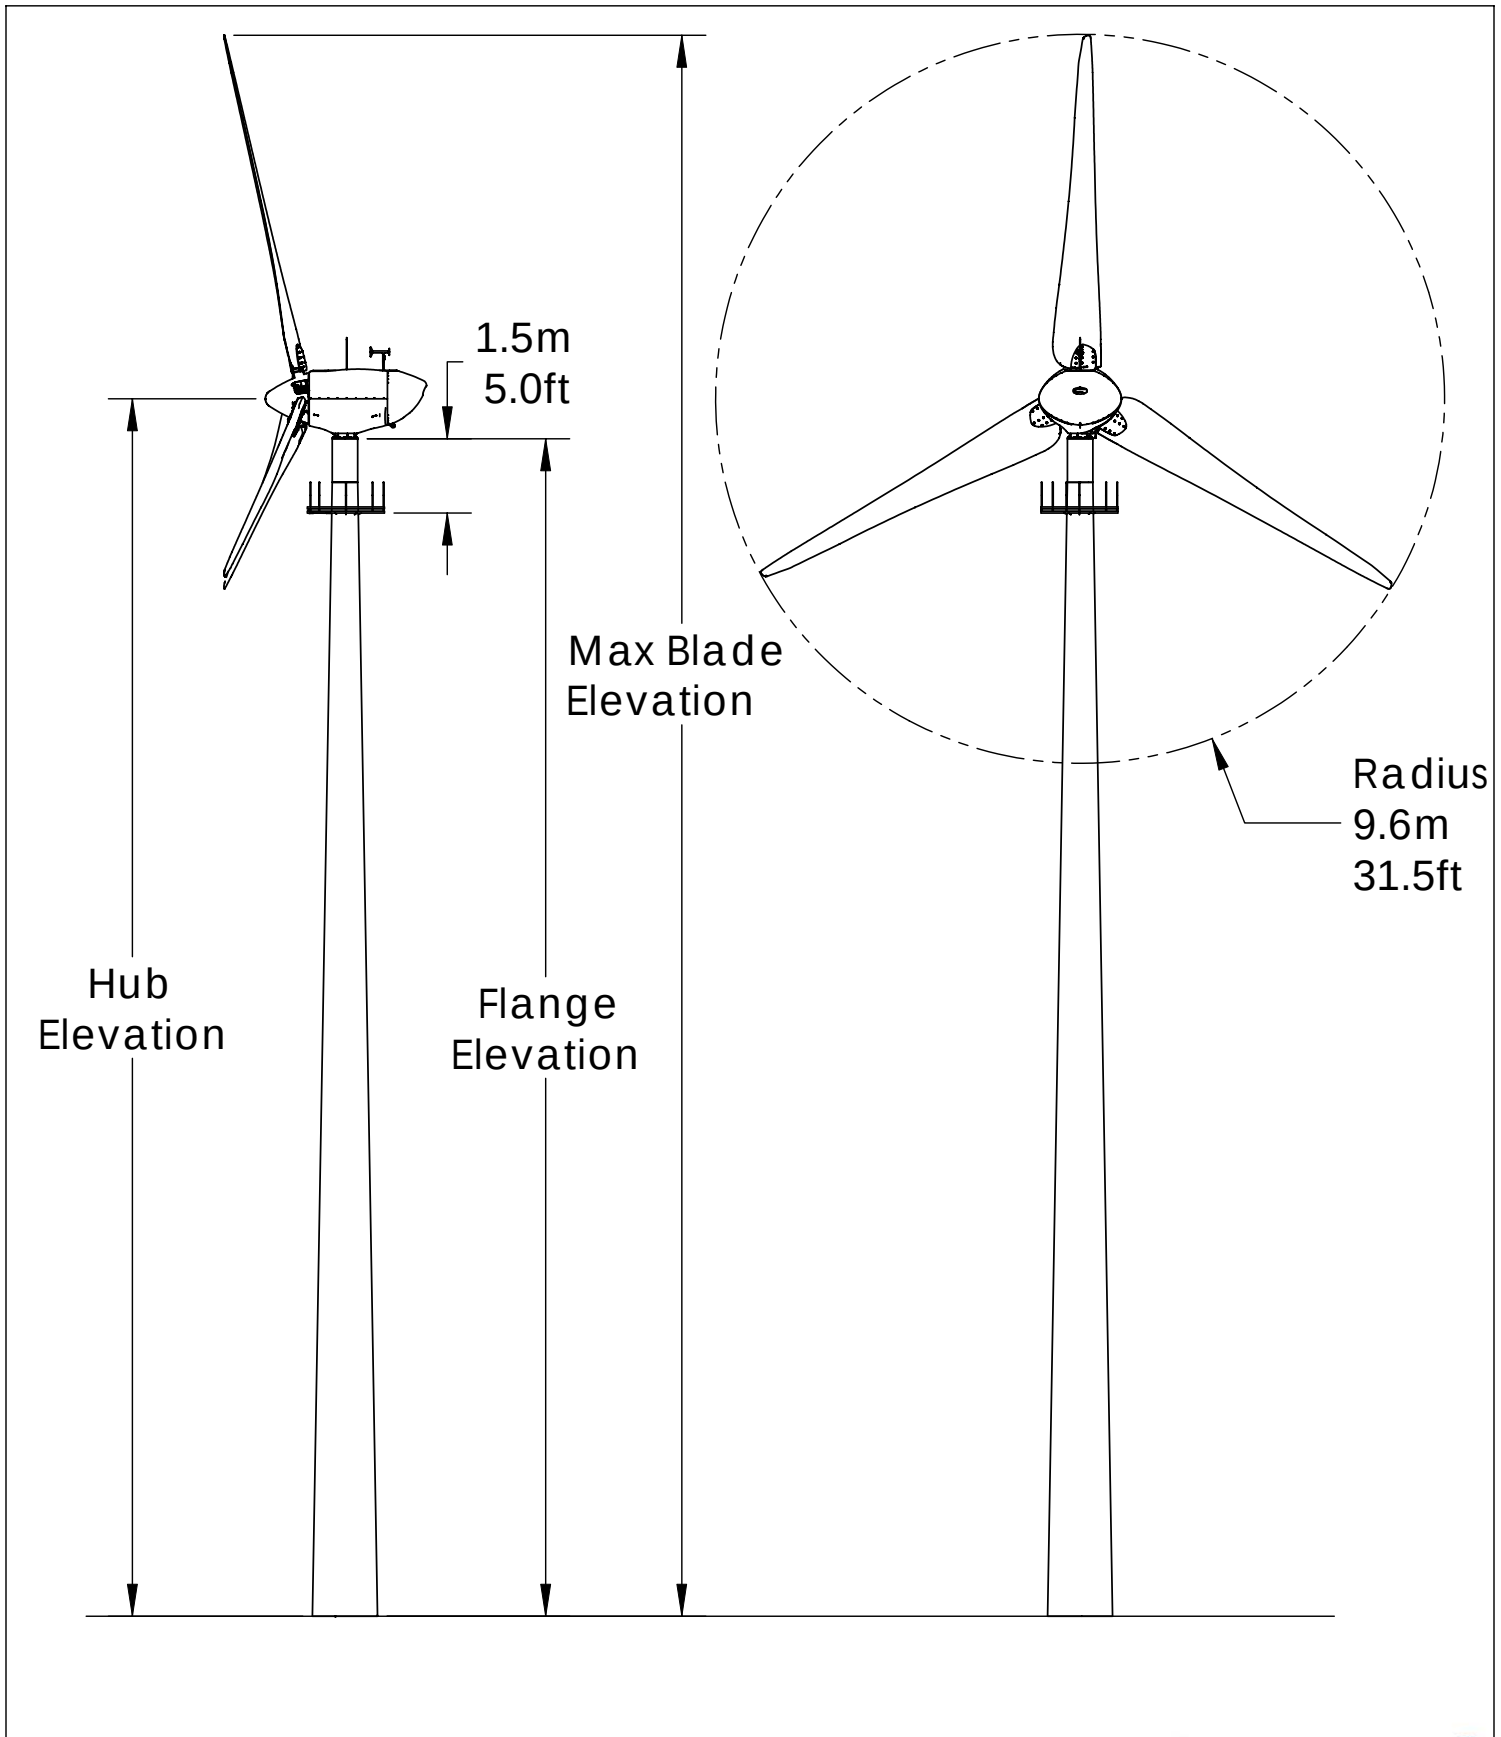

Flange Elevation		Hub Elevation		Max Blade Elevation		Notes
ft	m	ft	m	ft	m	
77.4	23.6	80.7	24.6	112.2	34.2	EU Countries Only
97.1	29.6	100.4	30.6	131.9	40.2	North America Only
116.1	35.4	119.4	36.4	150.9	46.0	North America Only
135.8	41.4	139.1	42.4	170.6	52.0	North America Only

Note: Dimensions approximate and provided for planning purposes only. Final construction elevations are available in a permitting package on a per-tower basis.

E-3120 Elevation

SIZE A	DWG. NO. E-3120 - 50 kW Monopole	REV. A
------------------	-------------------------------------	------------------