


403600N

Trans Pennine Trail

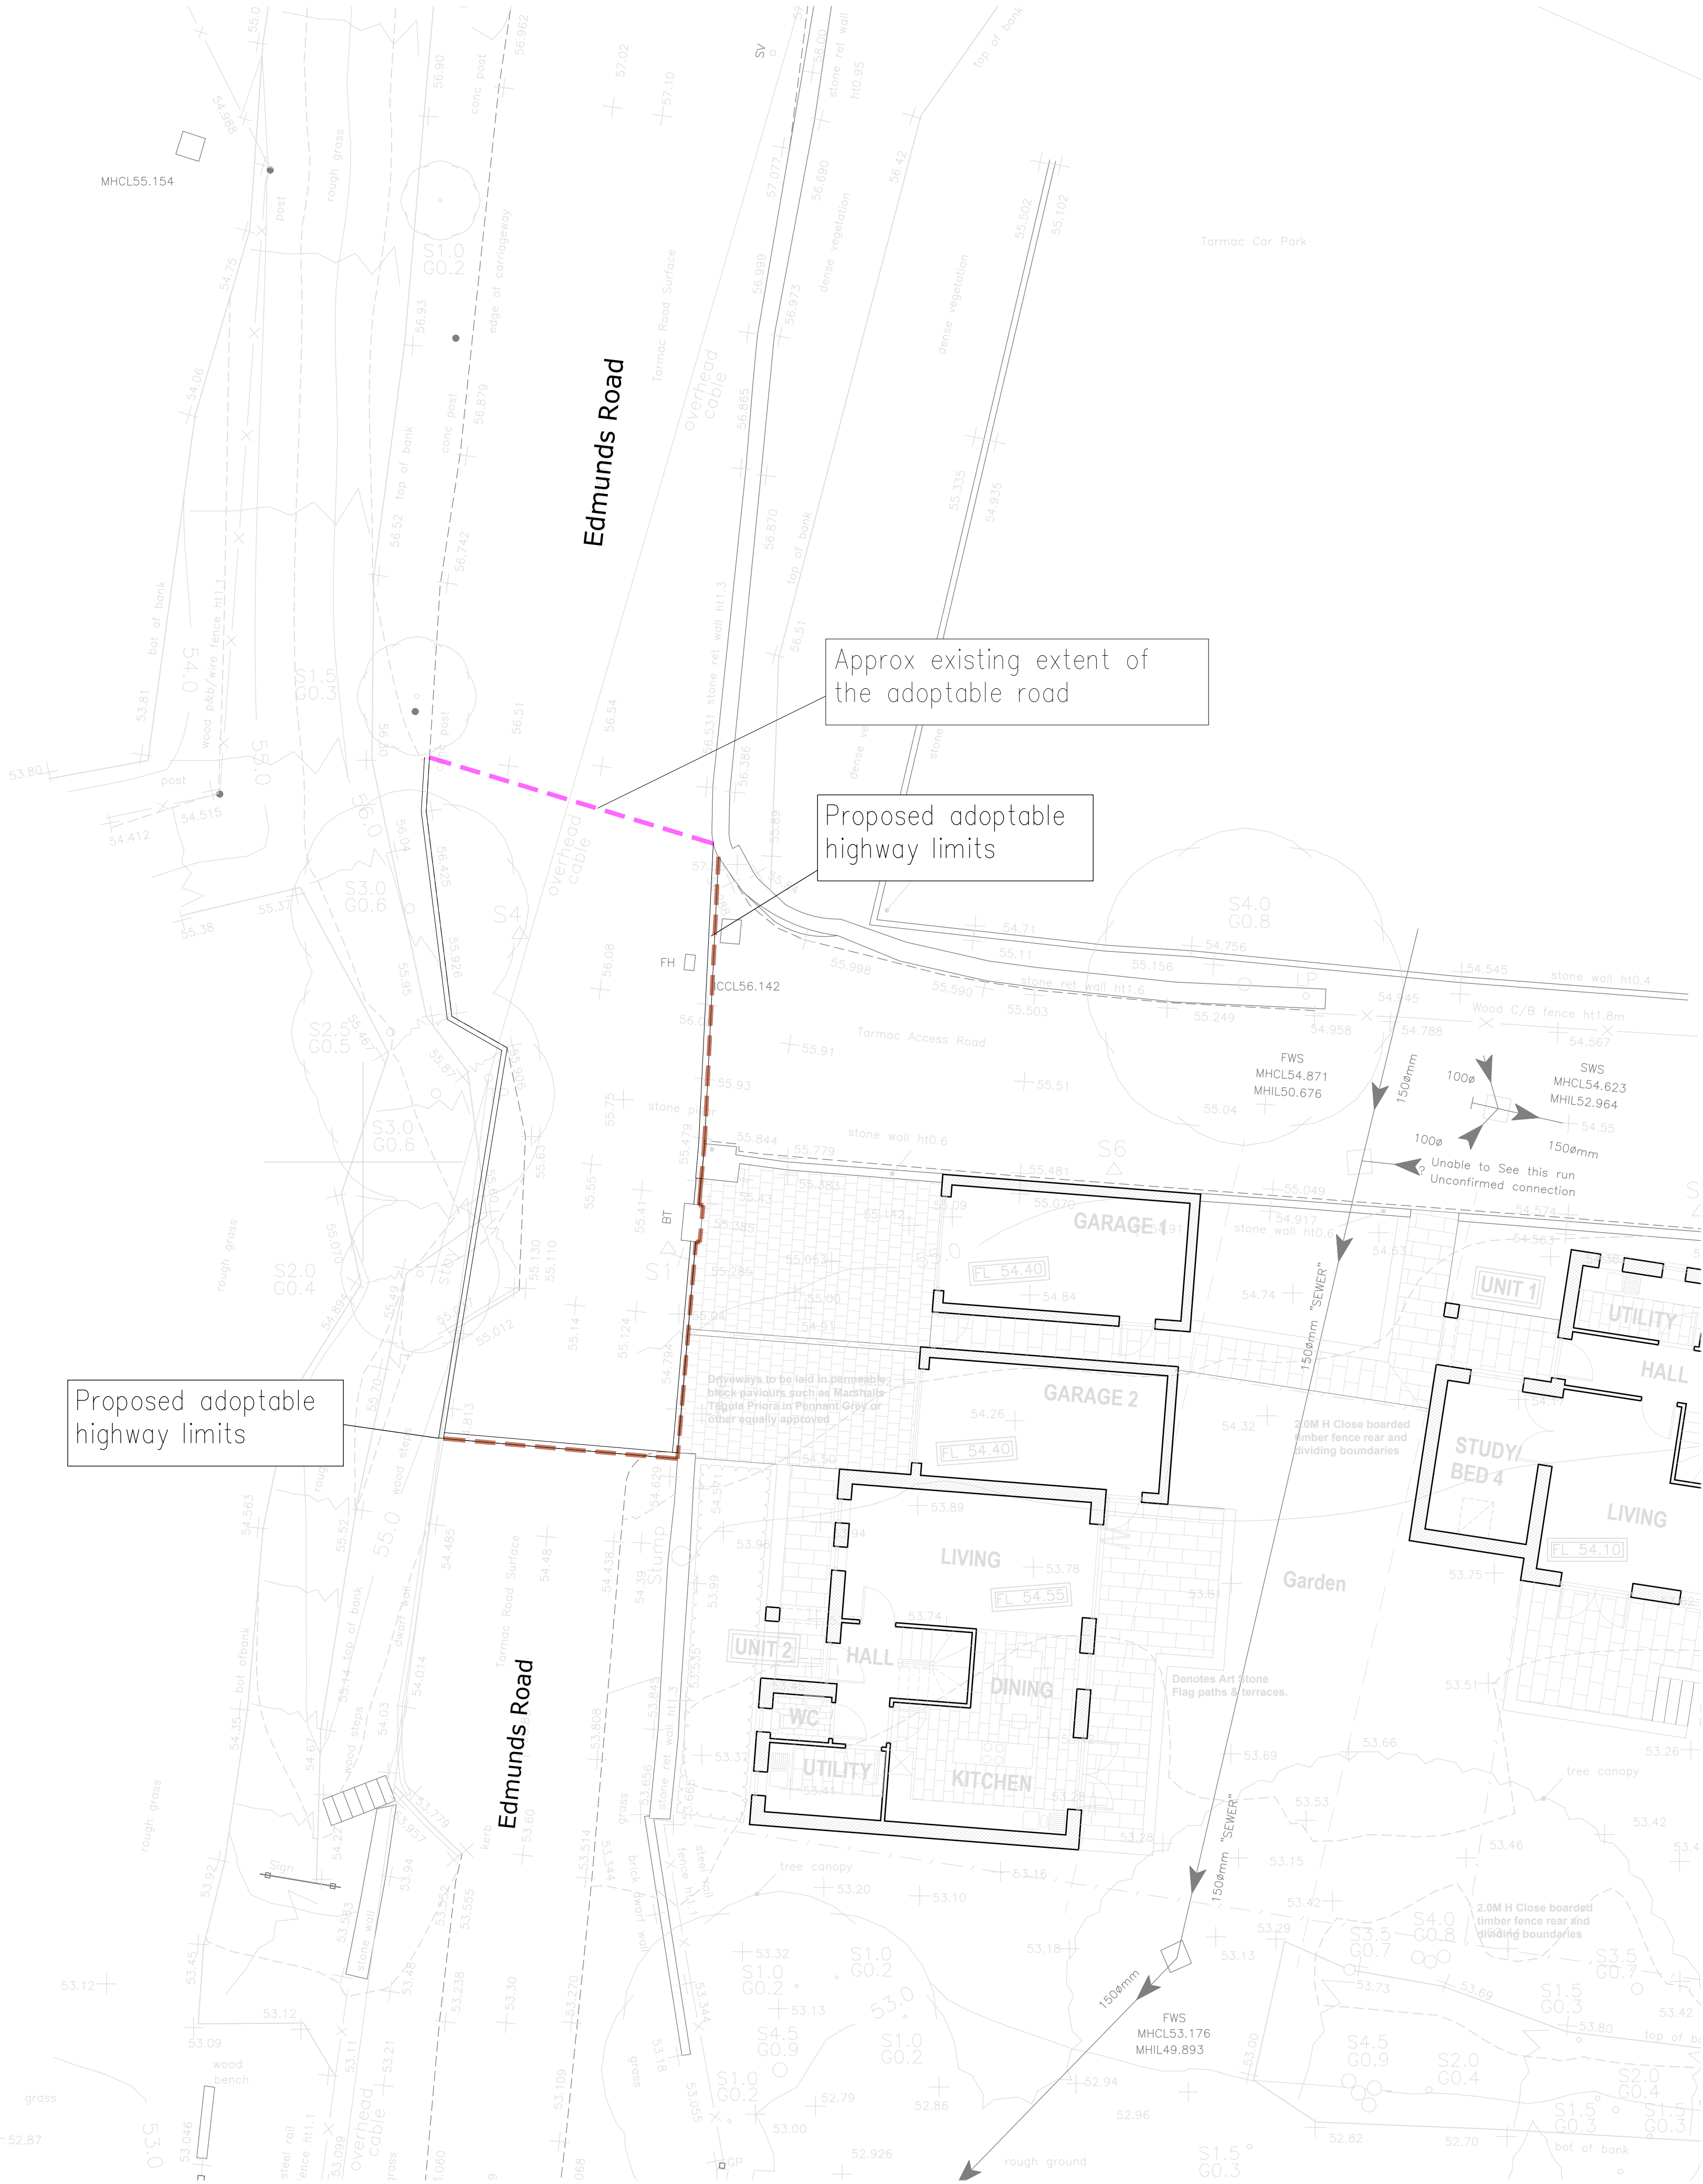

- General Notes
- This drawing should not be scaled for setting out purposes.
 - This drawing shows the detailed design only and is subject to Local Authority approval.
 - This drawing is based upon a topographical / ordnance survey provided by others.
 - This drawing is to be read in conjunction with all other relevant drawings.
 - Any conflict between the details shown on this drawing and those of any other related drawings should be noted to the engineer prior to construction on site.
 - All dimensions are in millimetres unless otherwise stated.

- Construction Notes
- All levels to be confirmed on site prior to commencement of any works.
 - Any existing utility covers retained are to be adjusted to suit proposed levels – cover class to be upgraded if required.
 - Any existing utility covers that are damaged will require renewing and resetting.
 - Gullies located in shared use surfaces must have suitable pedestrian and cyclist friendly covers. The openings in gully gratings must not align with cyclists anticipated wheel tracks.
 - Any soft areas will require excavating until firm ground is found and backfilling with a 6F2 material and to be compacted in 150mm layers.
 - Proposals assume a CBR of 2% – CBR tests to be undertaken by others for actual values and construction altered to suit.

- Kerbing Notes
- Suitable transition kerbs shall be used at all changes in kerb face.
 - For radii of 12m or less – kerbs of the appropriate radius shall be used. For radii 12m and above – straight kerbs 600mm long shall be used.
 - The length of any kerb shall not be less than 450mm.



PROJECT TITLE							
EDMUNDS ROAD, WORSBROUGH							
DRAWING TITLE							
DETAILED DESIGN – ADOPTION PLAN							
DRAWING NUMBER							
ORIGINATOR PRGN	PROJECT 2586	VOL. HGN	TYPE DR	ROLE CH	NUMBER 0009		
CLIENT							
CROWN HOMES							
SCALE 1:100	SIZE A1	DRAWN JHJ	CHECKED LJO	AUTHORISED LJO	DATE JUL 26		

PARAGON HIGHWAYS
PEACH HOUSE WEST, THE WALLED GARDEN
NOSTELL ESTATE YARD
WAKEFIELD WF4 1AB

01924 291536
MAIL@PARAGONHIGHWAYS.COM

COPYRIGHT © 2024 PAUL HOWARTH HIGHWAY CONSULTANTS LTD T/A PARAGON HIGHWAYS