

- Level B2**
 - 11no. Standard Spaces
- Level B1**
 - 23no. Standard Spaces
 - 5no. EV Charging Spaces
- Level 00**
 - 16no. Standard Spaces
 - 1no. Accessible Space
 - 1no. Accessible EV Space
 - 12no. EV Charging Spaces
 - 22no. Car Share Spaces
 - 10no. Motorcycle Spaces

- Level 01**
 - 40no. Standard Spaces
 - 6no. Accessible Spaces
 - 1no. Accessible EV Space
 - 12no. EV Charging Spaces
- Level 02**
 - 40no. Standard Spaces
 - 6no. Accessible Spaces
 - 1no. Accessible EV Space
 - 12no. EV Charging Spaces

- Level 03**
 - 52no. Standard Spaces
 - 7no. Accessible Spaces
- Level 04**
 - 52no. Standard Spaces
 - 7no. Family Spaces
- Level 05**
 - 52no. Standard Spaces
 - 7no. Family Spaces

Total Number of Car Spaces: 386

- 286 Standard Spaces
- 41 EV Charging Spaces (10.6%)
- 3 Accessible EV Charging Spaces
- 20 Accessible Spaces (5.2%)
- 14 Family Spaces (3.6%)
- 22 Car Share Spaces

Total Number of Motorbike Spaces: 10

- 10 Motorbike Spaces

BUILDING DESIGN PARTNERSHIP SHALL HAVE NO RESPONSIBILITY FOR ANY USE MADE OF THIS DOCUMENT OTHER THAN FOR THAT WHICH IT WAS PREPARED AND ISSUED.

ALL DIMENSIONS SHOULD BE CHECKED ON SITE.

DO NOT SCALE FROM THIS DRAWING

ANY DRAWING ERRORS OR DIVERGENCIES SHOULD BE BROUGHT TO THE ATTENTION OF BUILDING DESIGN PARTNERSHIP AT THE ADDRESS SHOWN BELOW.


DRAWINGS SHALL BE READ IN CONJUNCTION WITH THE FOLLOWING BEFORE WORK COMMENCES:

- THE CDM DESIGN ISSUES REGISTER
- THE BDP RISK SERIES OF DRAWINGS
- THE PROJECT CDM RISK REGISTER




NOTES

DESIGN INTENT ONLY

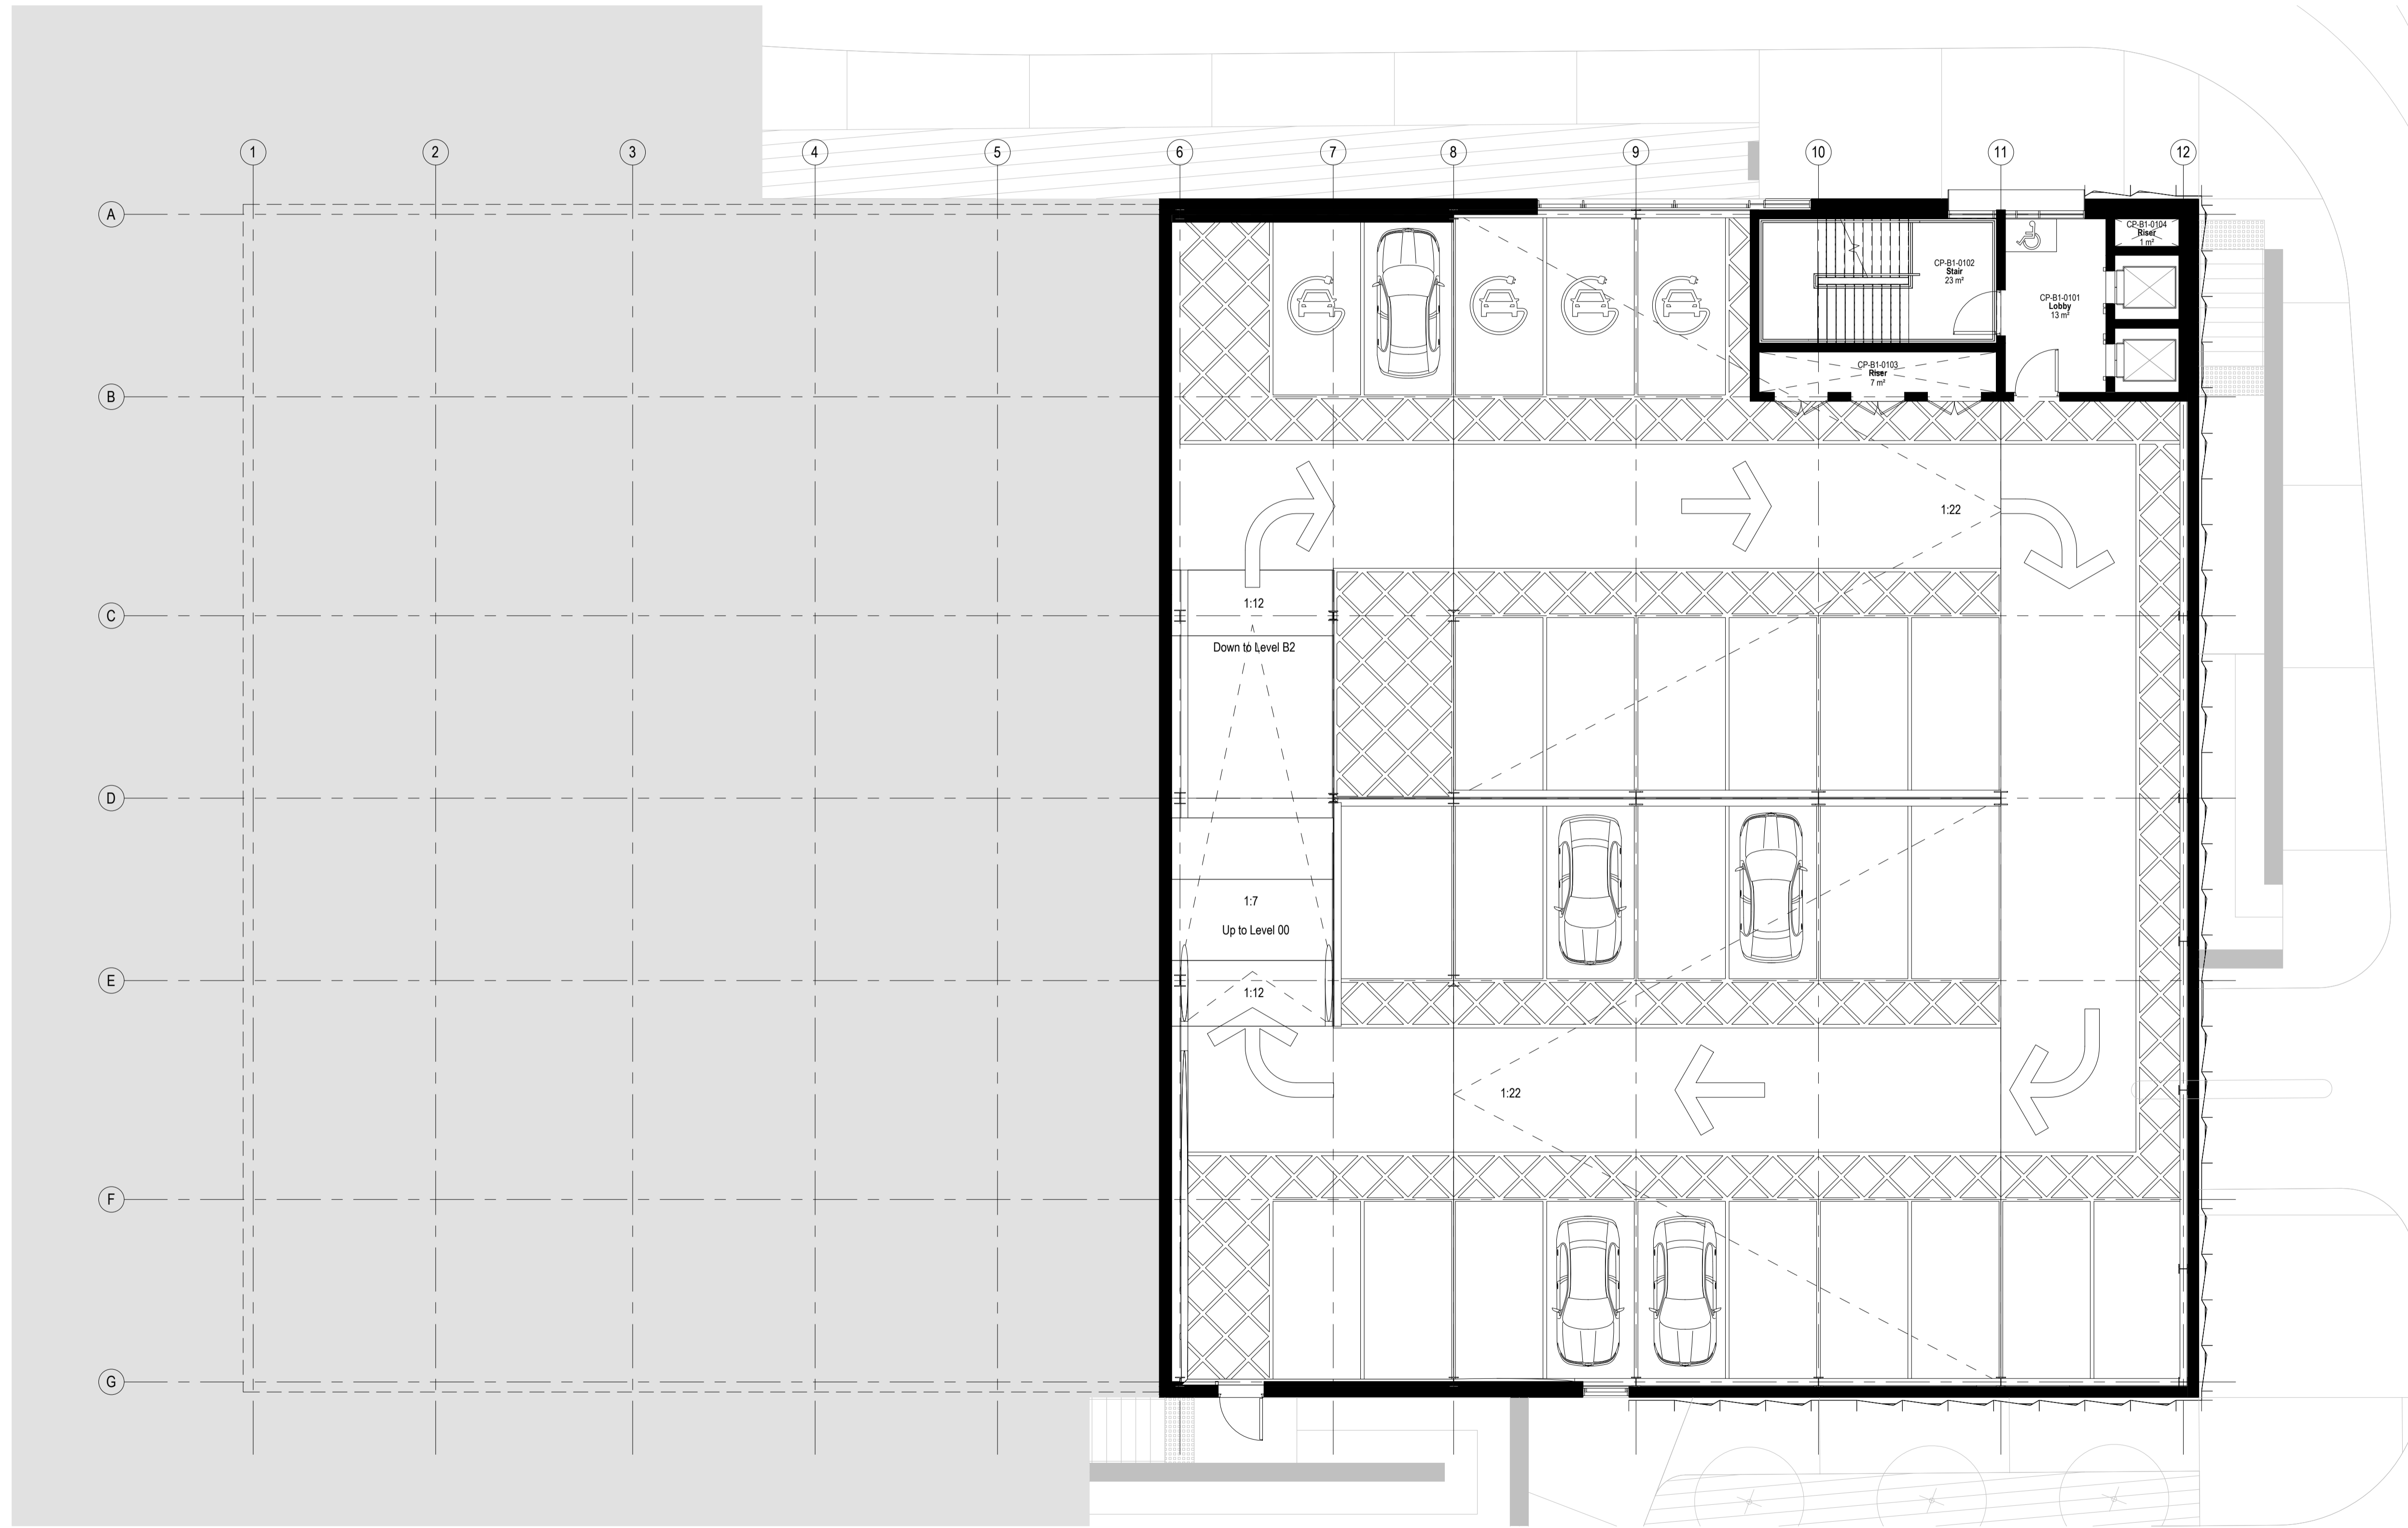

NO.	DESCRIPTION	MD	ST	DATE
P01	Planning Issue			08.07.22

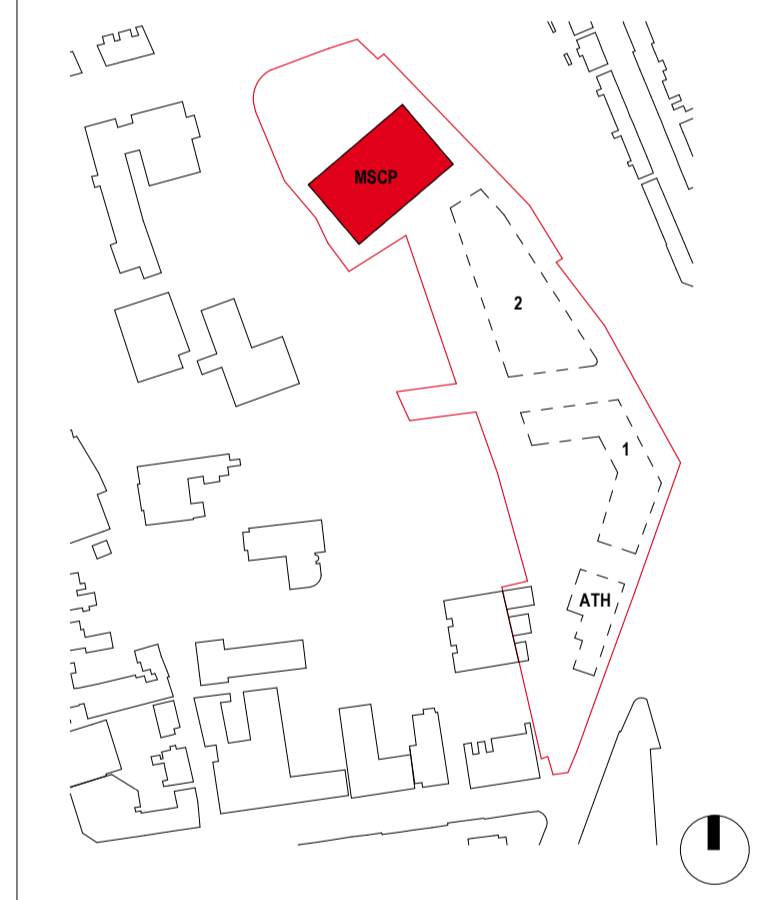

BARNSELY
Metropolitan Borough Council

BMBC
Westgate Plaza One
Westgate
Barnsley
S70 2DR
Tel. 01226 775372

BDP.

3 St Paul's Place
129 Norfolk Street
Sheffield
S1 2JE
United Kingdom

T +44 (0)114 273 1641
www.bdp.com

PROJECT TITLE		SCALE	
The Seam, Barnsley's Digital Campus – Phase 1		@ A1	
REF. OR NUMBER	PURPOSE OF ISSUE	DATE FIRST ISSUED	VERSION
P3002270	For Planning	24/06/22	P01
DRAWING TITLE		SCALE	
MSCP - GA Plan - Level B1		1 : 100	
DRAWING NO.		VERSION	
SEAM-BDP-CP-B1-DR-A-01002		P01	

