


SITE SECTIONS 1-1

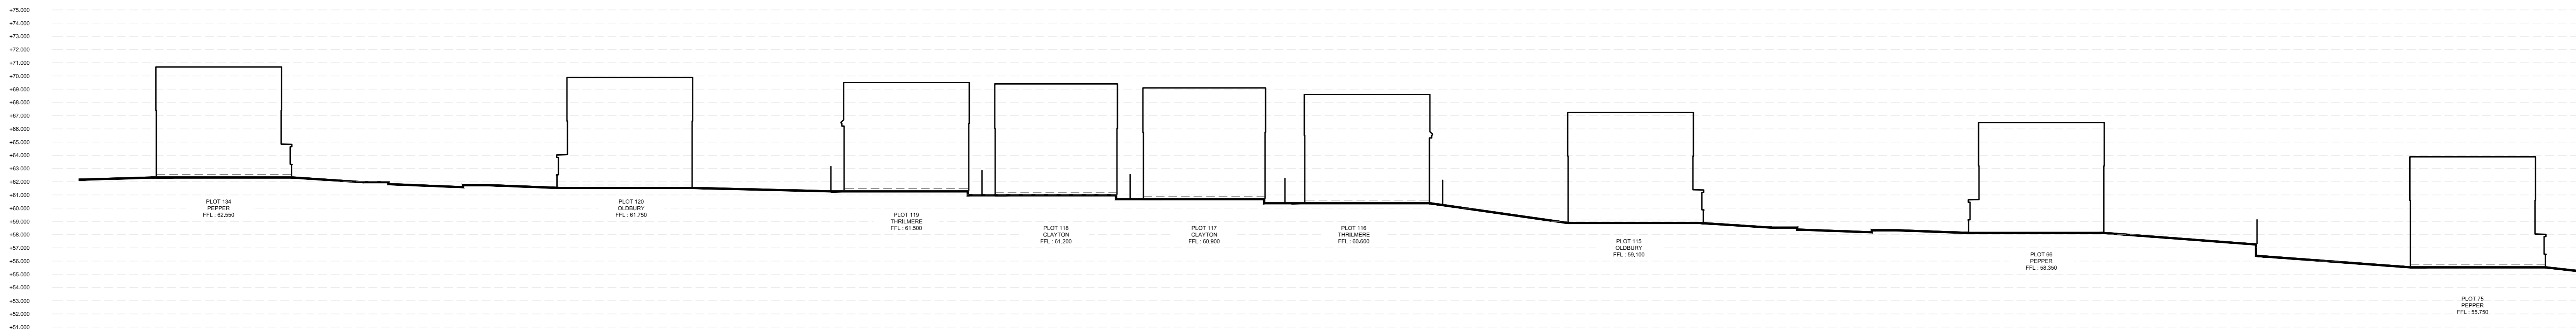


SITE SECTIONS 2-2



SITE SECTIONS 3-3



Do not scale off this drawing - Only figured dimensions to be taken from this drawing. Drawings based on Ordnance Survey and/or existing record drawings - Design and Drawing content subject to Site Survey, Structural Survey, Site Investigations, Planning and Statutory Requirements and Approvals. Authorized reproduction from Ordnance Survey Map with permission of the Controller of Her Majesty's Stationery Office. Crown Copyright reserved.

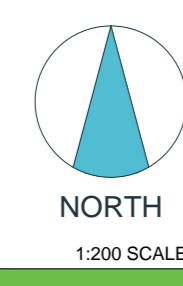

| | |
|--|---|
| | |
| CLIENT: KEEPMOAT & SAUL HOMES | DRAWING NUMBER: 23 5638 05 |
| PROJECT: DONCASTER ROAD, DARFIELD | SCALE @ A0: 1:200 |
| DRAWING: SITE SECTIONS | DRAWN: RAN CHECKED: YS DATE: JULY 24 DATE: JULY 24 |
| <small>JRP Associates 14 Manor Court Calder Park, Wakefield, WF4 3PL</small> | |