

Notes:

PLANNING DRAWINGS - THIS DRAWING SHOULD NOT BE USED FOR ANY OTHER PURPOSES THAN THAT SPECIFIED HERE

COPYRIGHT - THIS DRAWING MAY NOT BE REPRODUCED OR MODIFIED IN WHOLE OR PART BY ANY PERSON OR ORGANISATION WITHOUT THE ARCHITECTS CONSENT. ISSUING COPIES TO THIRD PARTIES MAY NOT BE DONE WITHOUT THE ARCHITECTS CONSENT

Revision: --

Revision List:



PROPOSED MATERIALS

Walls - Coursed stone

Roof - Natural blue grey slate with Permavent

Easyslate low pitch system


Windows / Doors - grey PVCu & aluminium

Project/ Client: Lower Judd Field / Jagger


Drawing Title: Plan & Elevations - Proposed

Drawing Number: 2127/TP/004


Scale at A3: 1:100

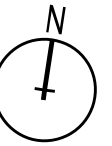

Date: Oct 21

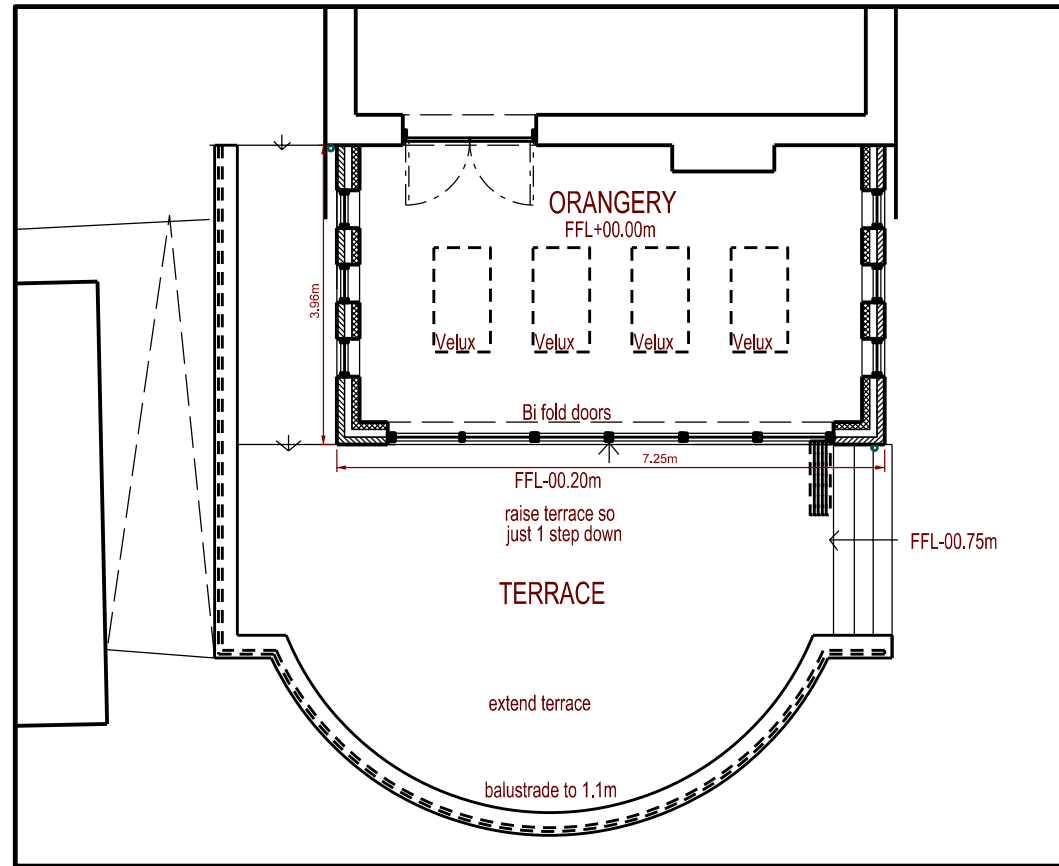


Ground Floor Plan

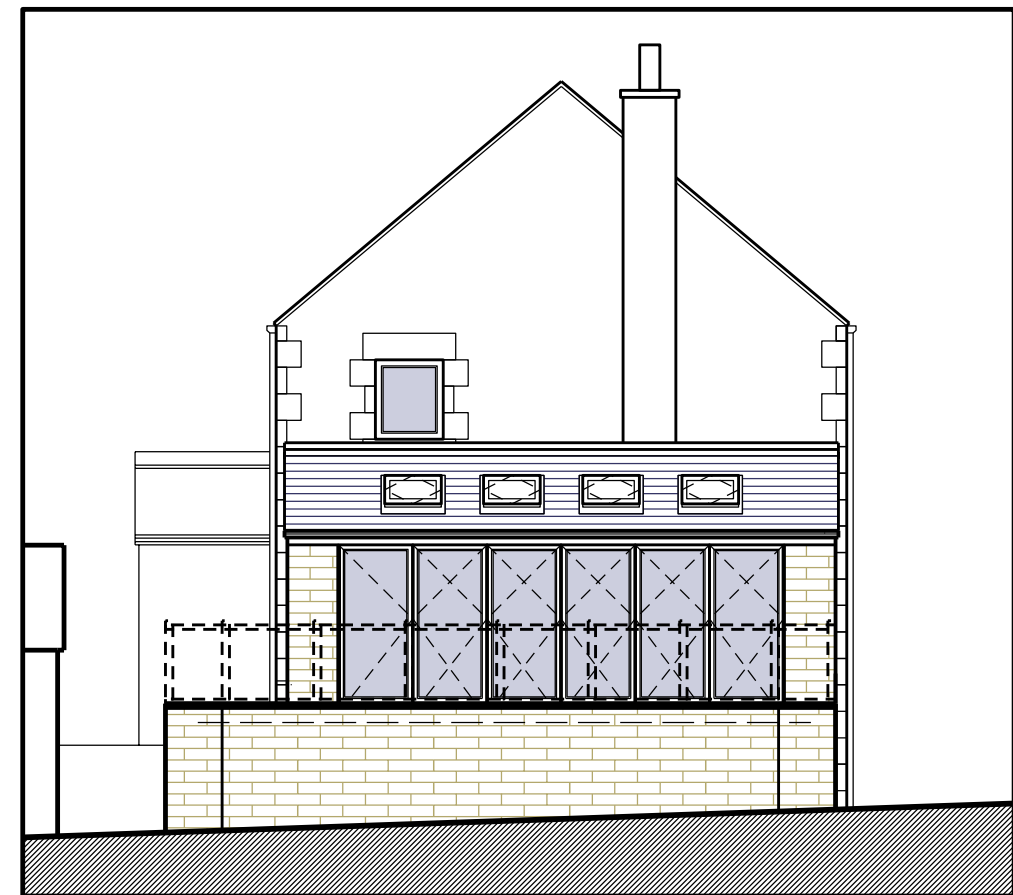

South Elevation



East Elevation

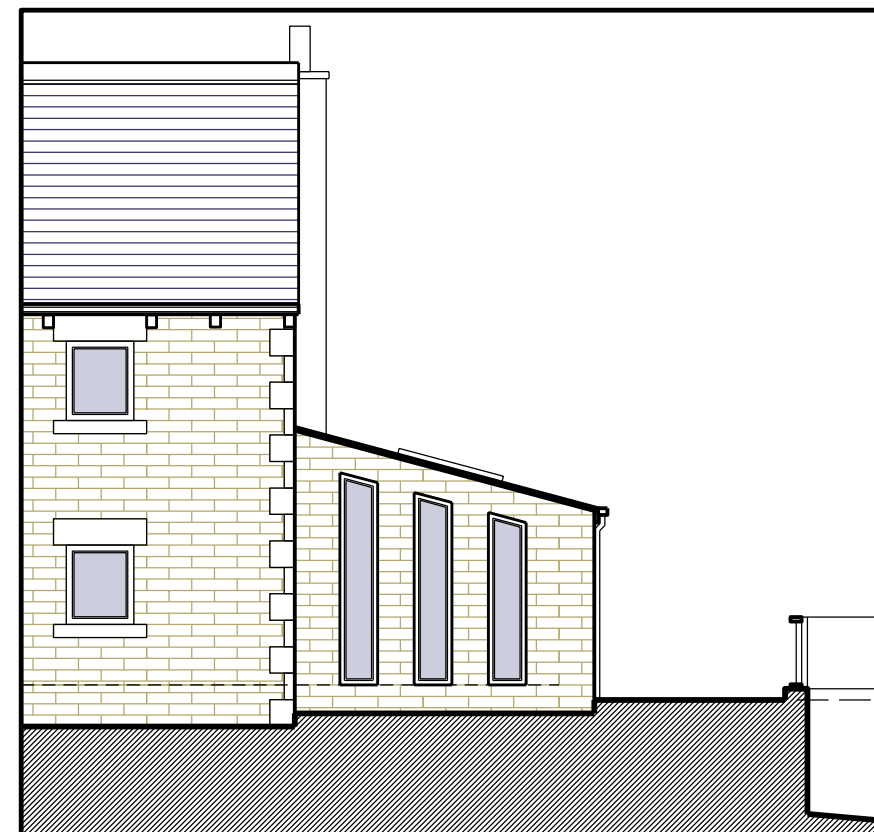

West Elevation