


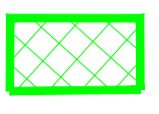





0m 10m 20m 30m 40m 50m 60m 70m 80m 90m 100m

Scale bar 1 : 500 Existing Block Plan 1:500

- NOTES
-  Porous asphalt
 -  3G synthetic turf playing area
 -  Temporary heras fencing
 -  Contractors temporary site welfare/ material storage area with gated access
 -  Temporary Contractors access route
 -  Temporary tree protection fencing

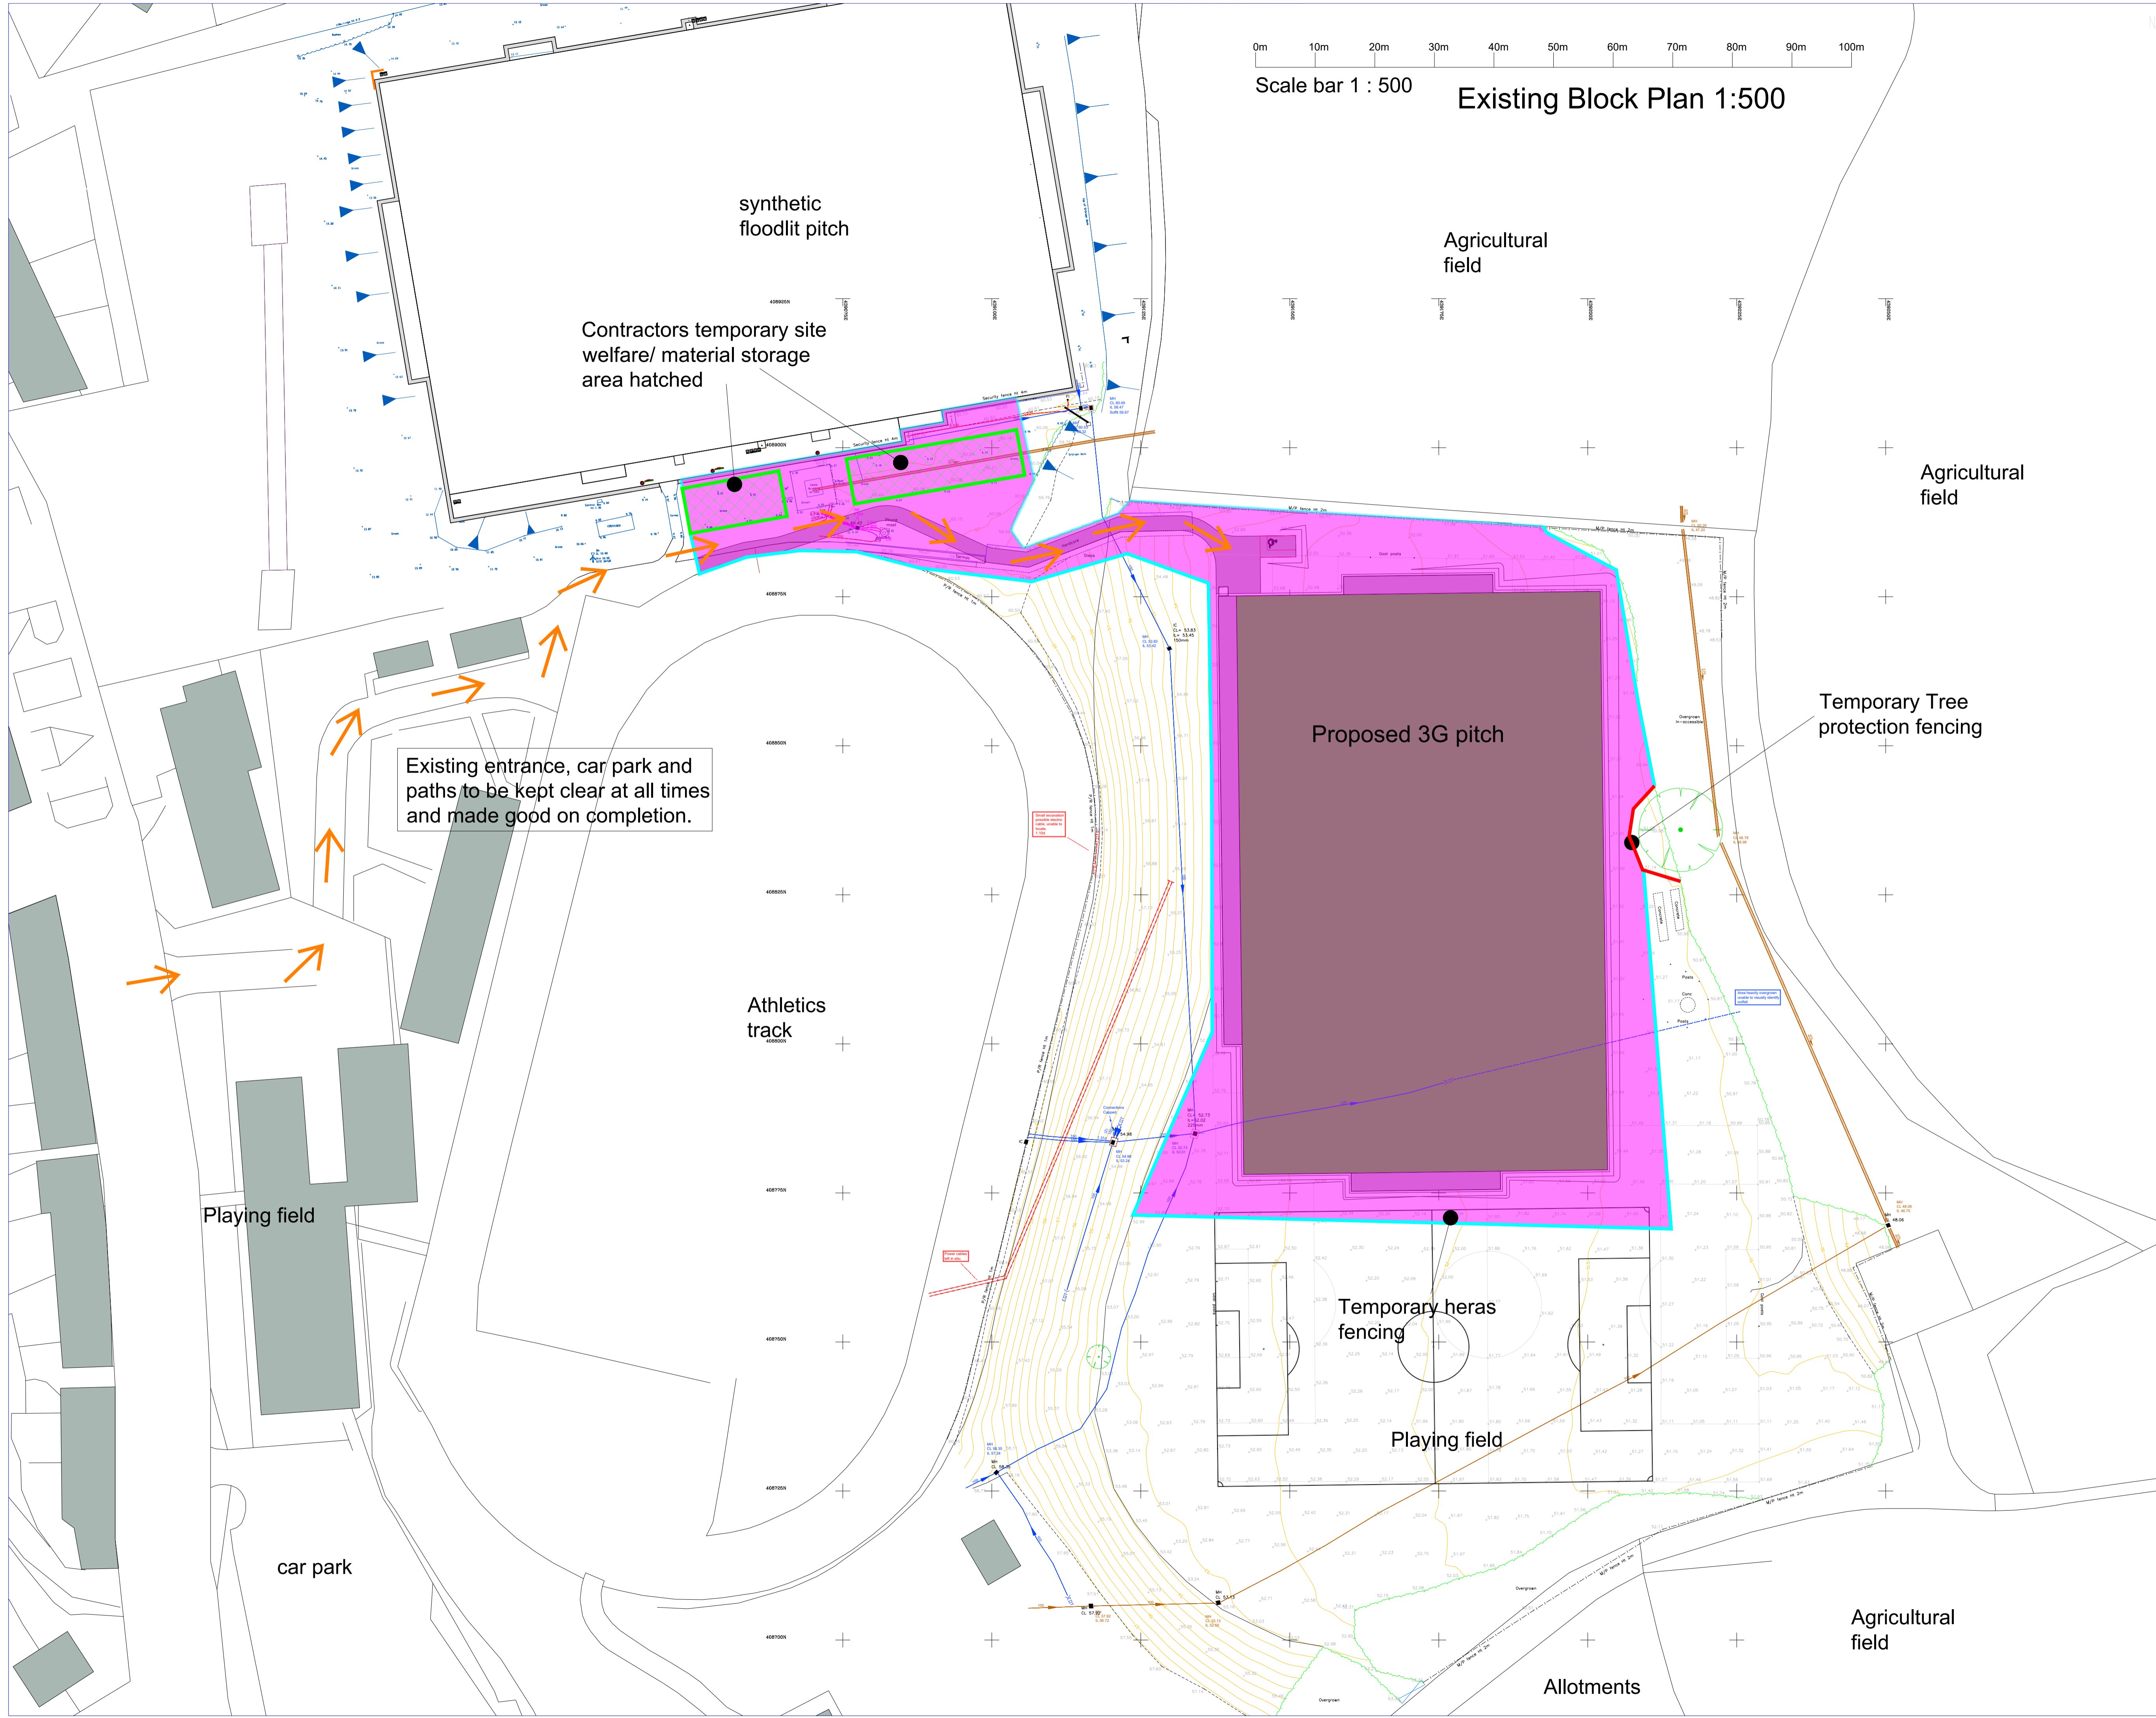


Rev	Amendment	Date	By
-	Initial Issue		

Client
DOROTHY HYMAN
SPORTS CENTRE
S72 8LH

Project
3G STP
FA FRAMEWORK PROJECT

Drawing
PROPOSED COMPOUND
PLAN



Drawn	NUM	Date	22-05-24	Scales	1:500
Checked	01	Plot No		Prelim	Check Final

Job No	Drawing No	Rev
	MCA-MUK3149-05	