


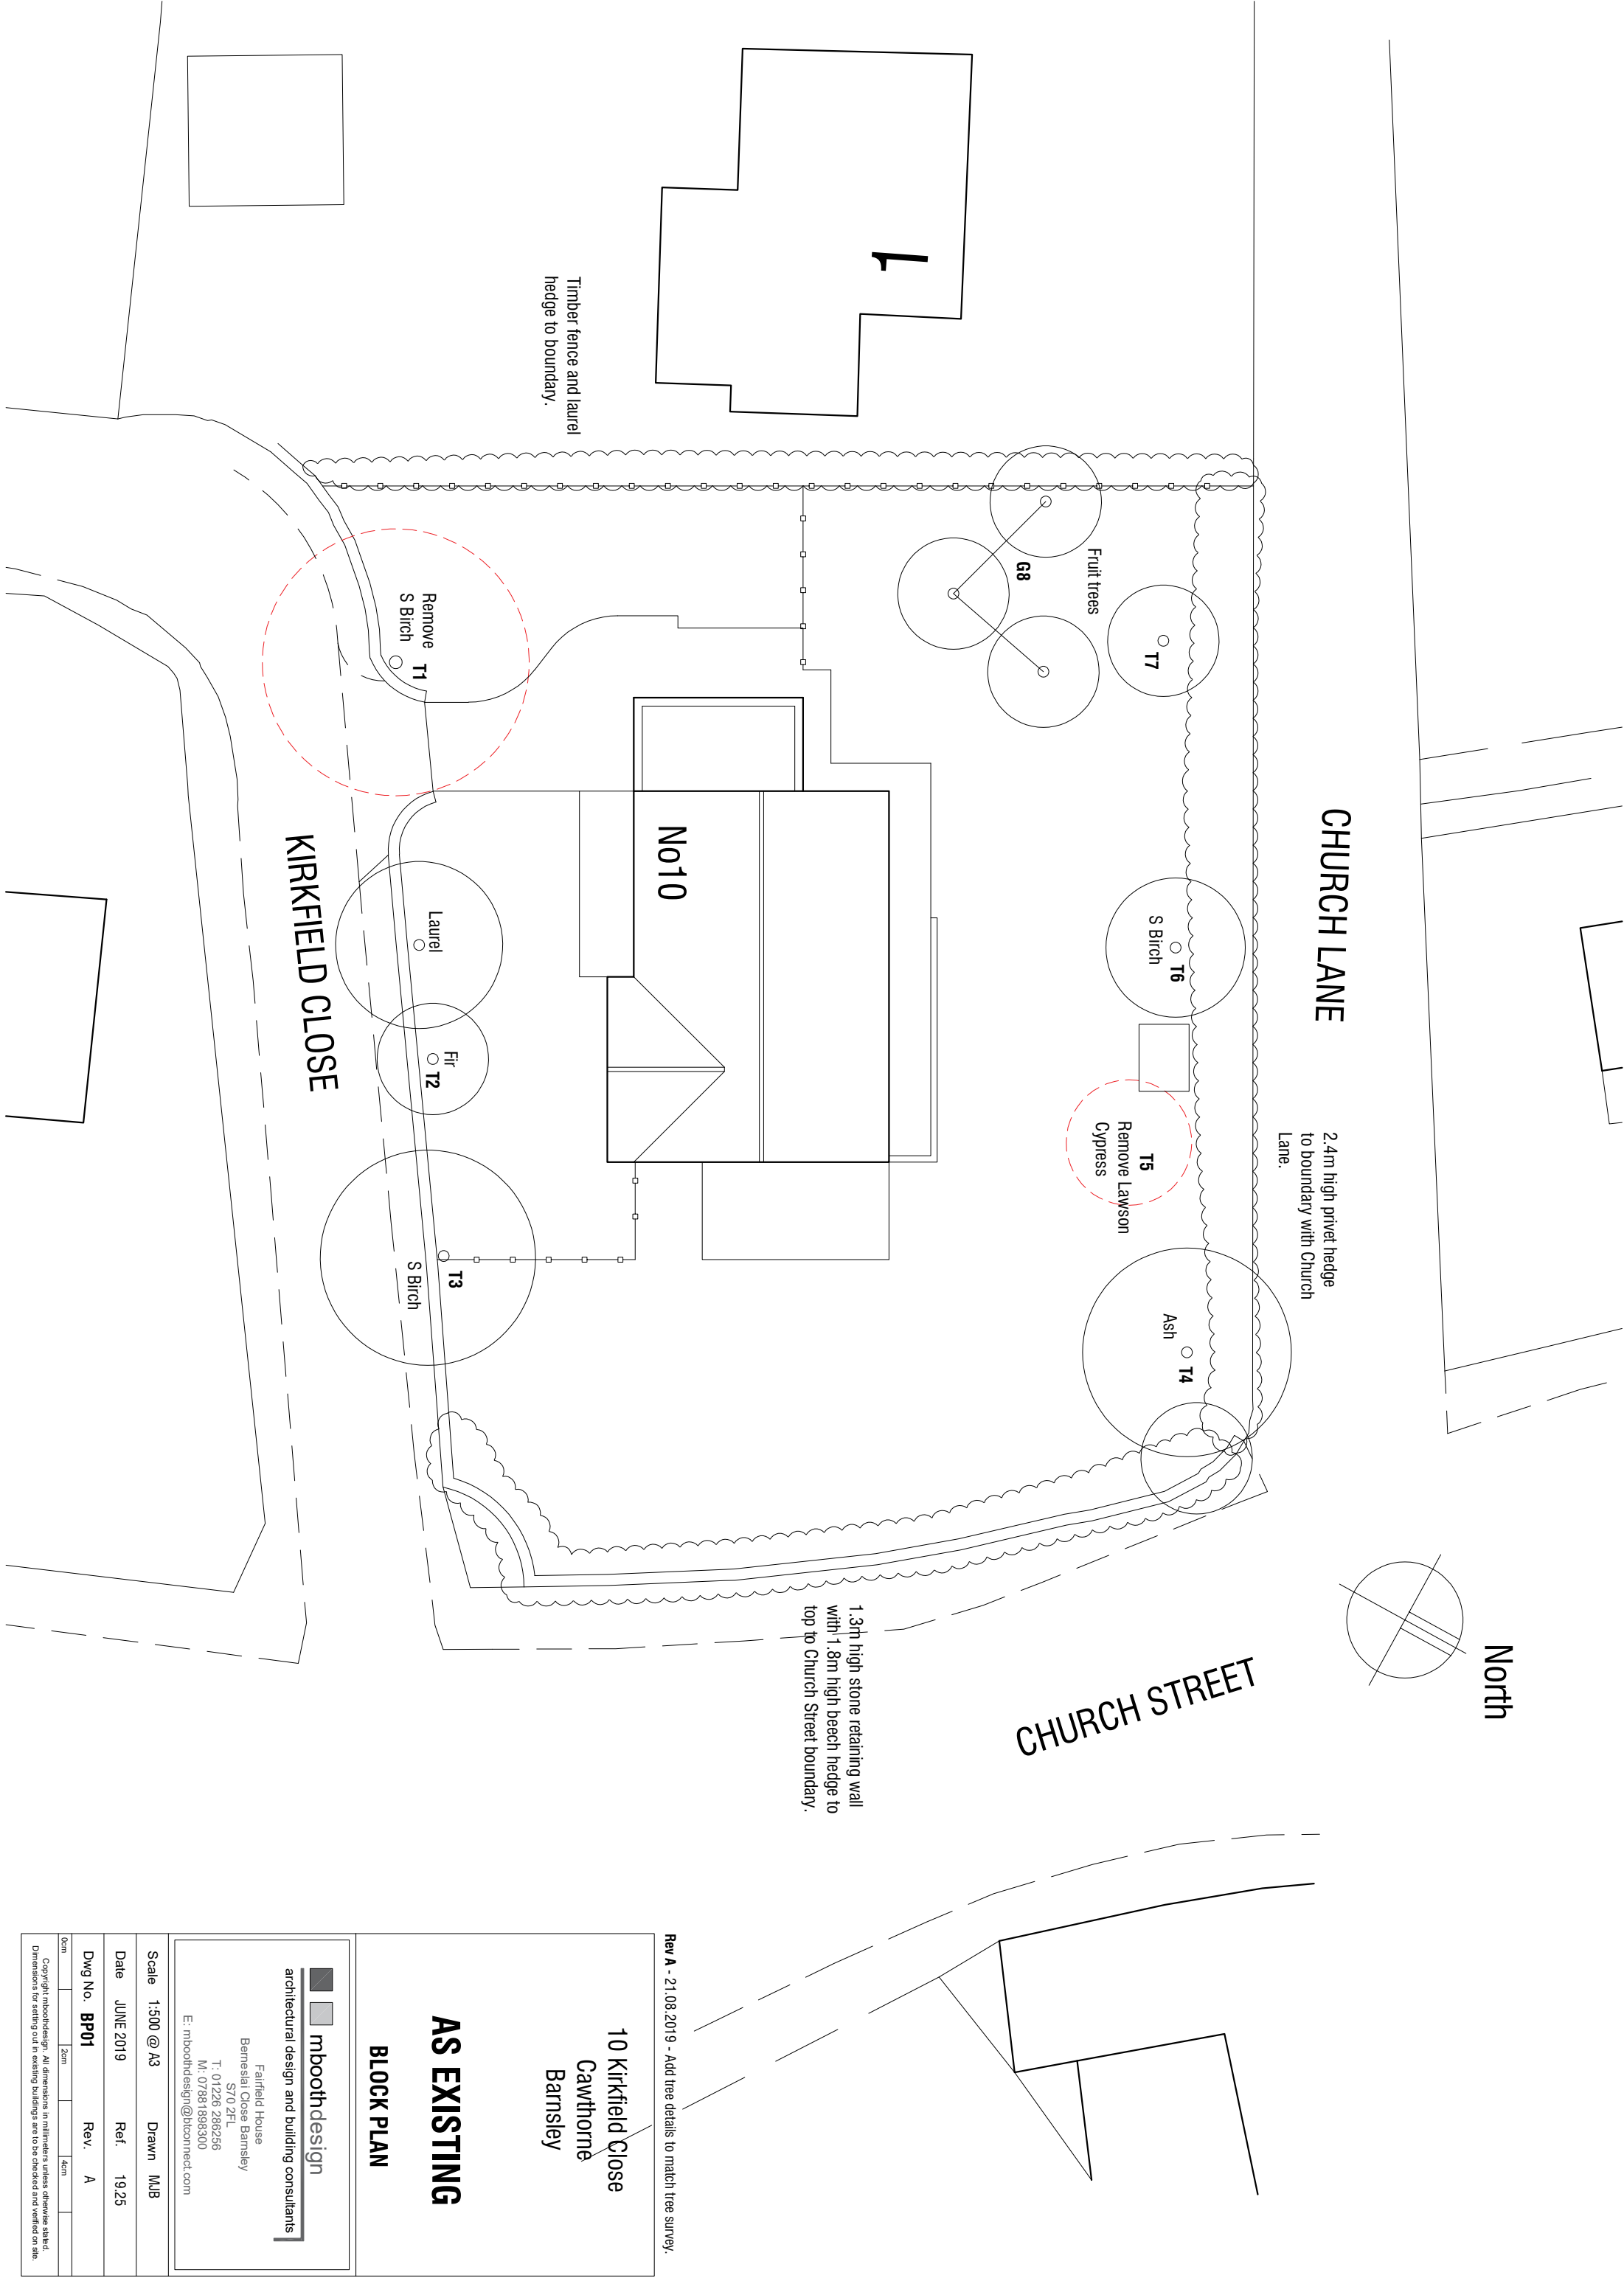

10 Kirkfield Close
Cawthorne
Barnsley

AS EXISTING

BLOCK PLAN

mboothdesign

architectural design and building consultants

Fairfield House
Berneslai Close Barnsley
S70 2FL
T: 01226 286256
M: 07381898300
E: mboothdesign@btconnect.com

Scale 1:500 @ A3

Drawn MJB

Date JUNE 2019

Ref. 19.25

Dwg No. BP01

Rev. A

0cm

2cm

4cm

Copyright mboothdesign. All dimensions in millimetres unless otherwise stated.
Dimensions for setting out in existing buildings are to be checked and verified on site.

Rev A - 21.08.2019 - Add tree details to match tree survey.