

Notes:

SKETCH DESIGN DRAWINGS, NOT TO BE USED FOR PLANNING, BUILDING REGULATIONS OR CONSTRUCTION PURPOSES.

DESIGN DEVELOPMENT MAY ALTER AREAS/ COSTS / LAYOUT

COPYRIGHT OF THIS DRAWING BELONGS TO DESIGNSPACE ARCHITECTS, STRICTLY NO COPYING, HIRING OR LENDING WITHOUT AUTHORISATION

Revision: --

Revision List:


0 5m

Project/ Client: Bungalow / Rodgers


Drawing Title: Plans - Proposed

Drawing Number: 2108/TP/005


Scale at A3: 1:100

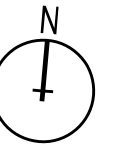


Date: Jan 21

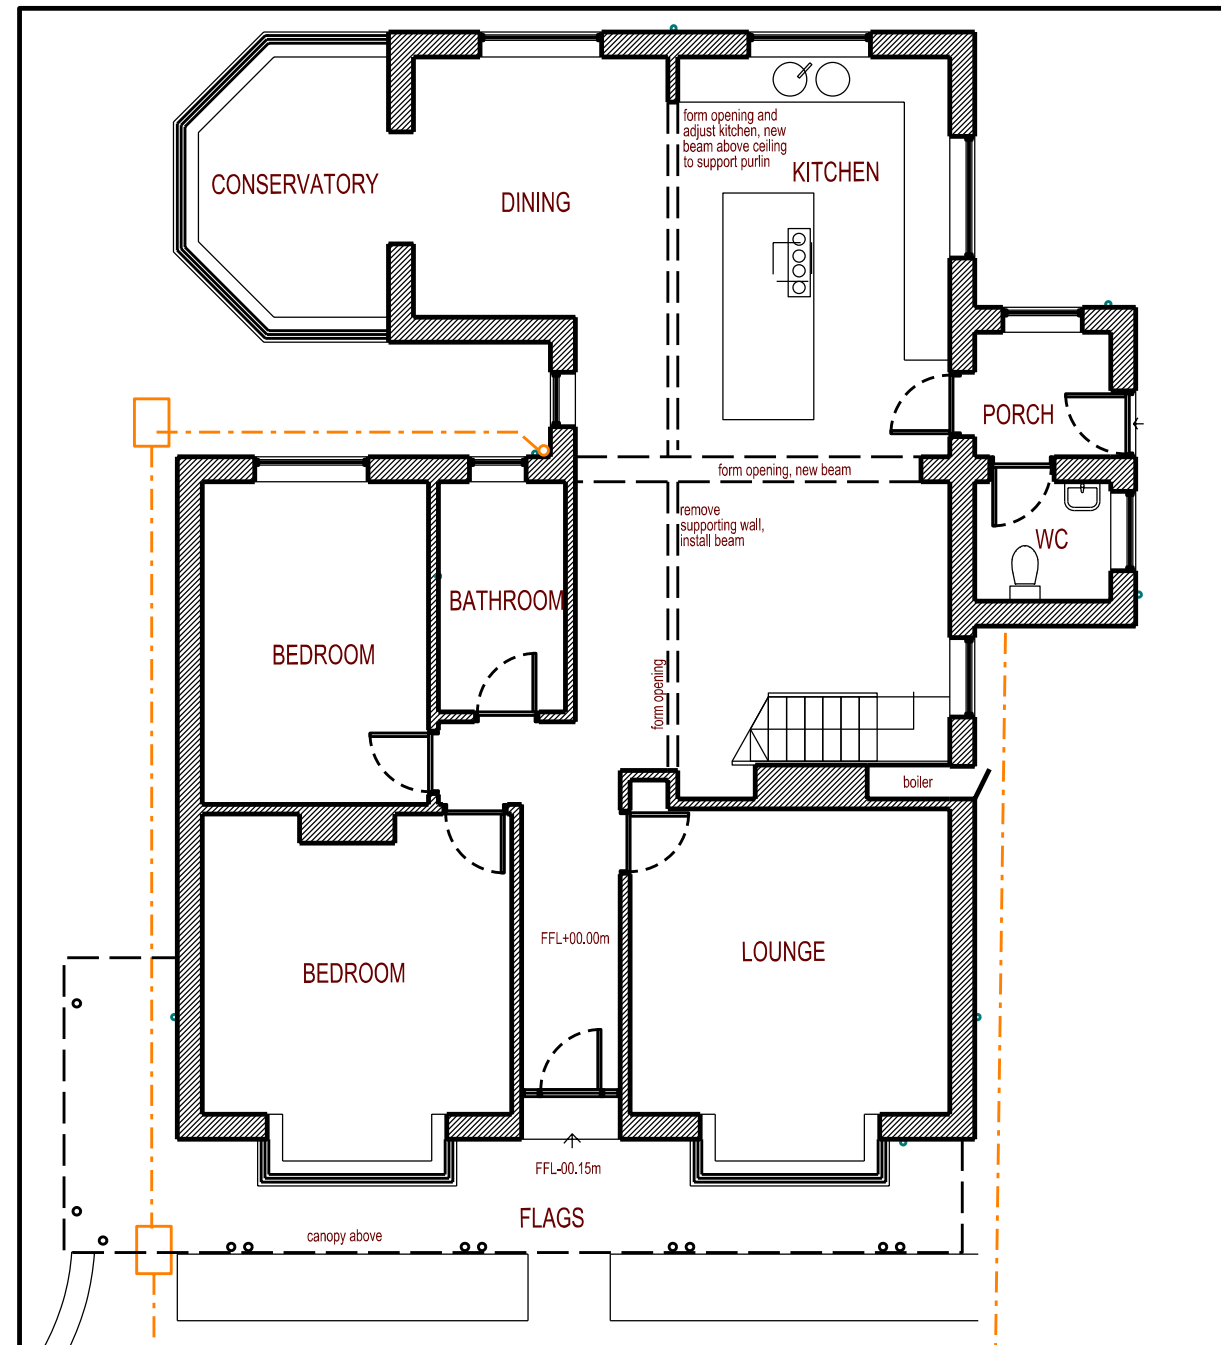

Ground Floor Plan

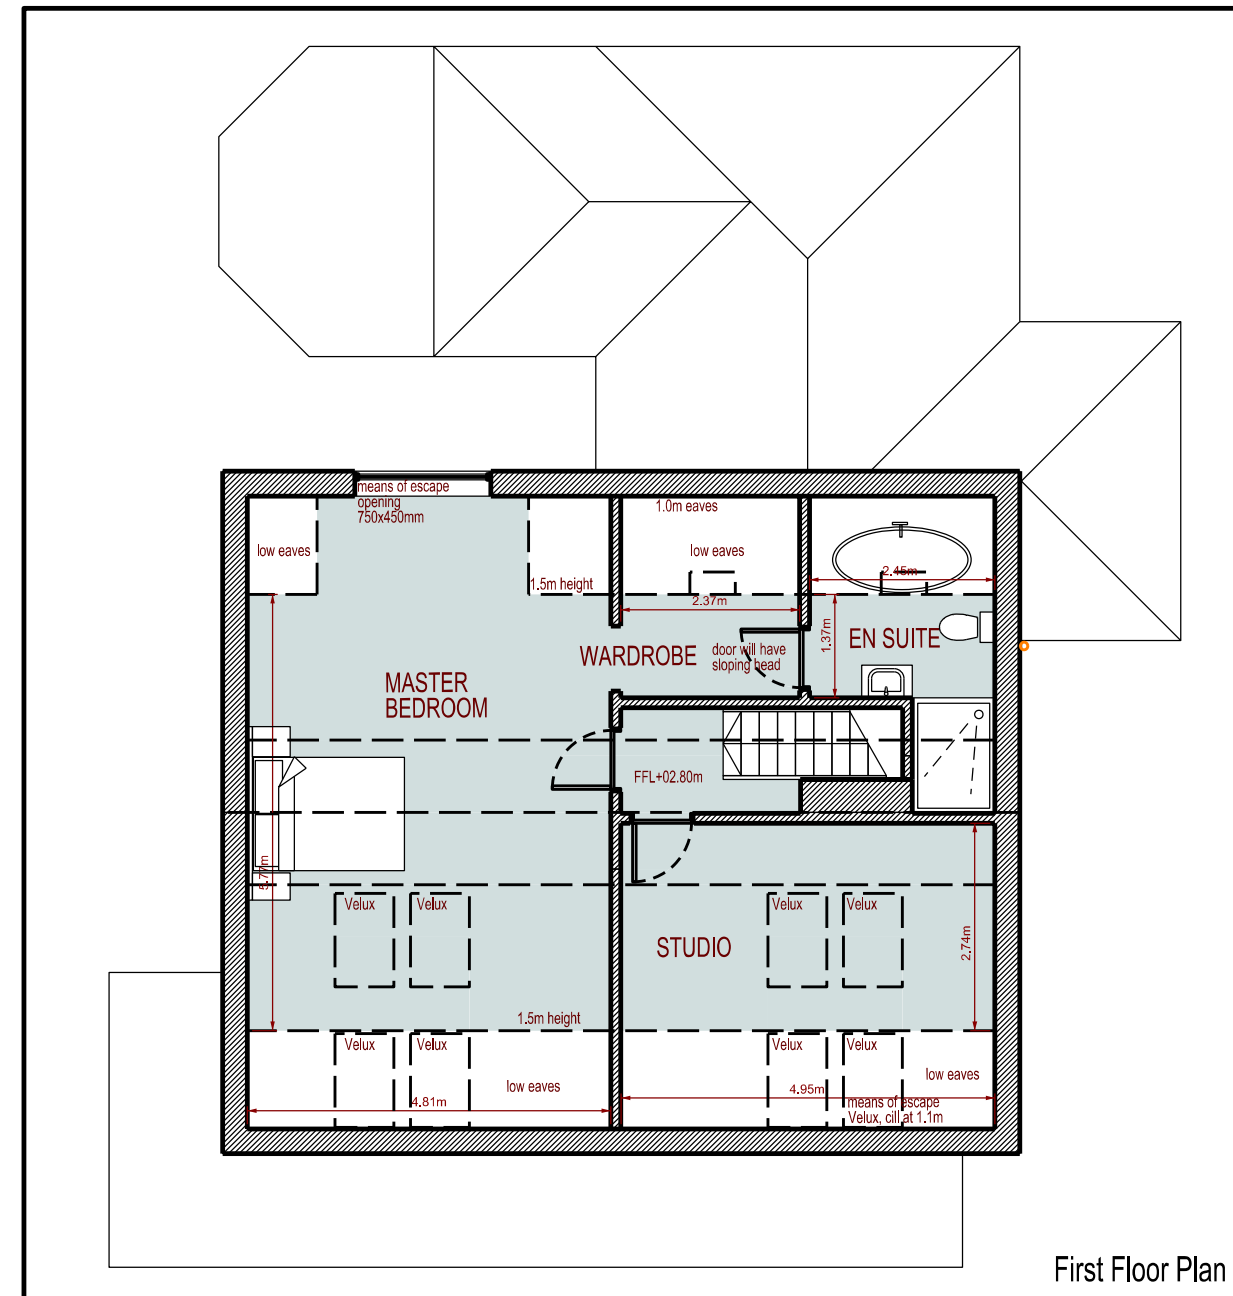

First Floor Plan

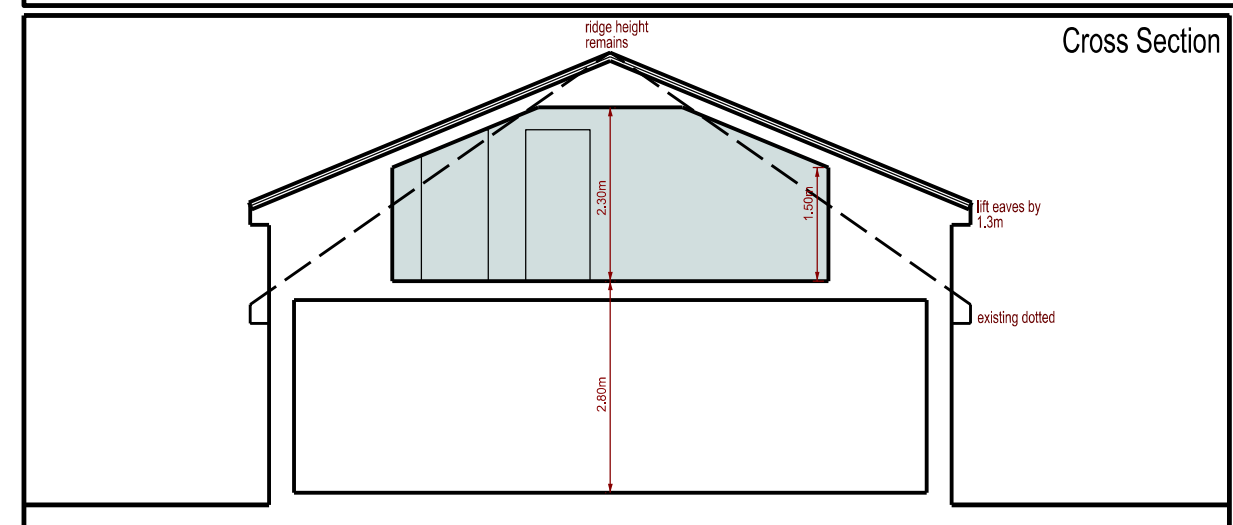

Cross Section